


Index of Sheets

Sheet No.	Title
Sheet No.	Typical Sections and Details
Sheet No.	Estimate of Quantities
Sheet No.	Miscellaneous Quantities
Sheet No.	Right of Way Plat
Sheet No.	Plan and Profile
Sheet No.	Standard Detail Drawings
Sheet No.	Standard Sign Plates
Sheet No.	Structure Plans
Sheet No.	Computer Earthwork Data
Sheet No.	Cross Sections

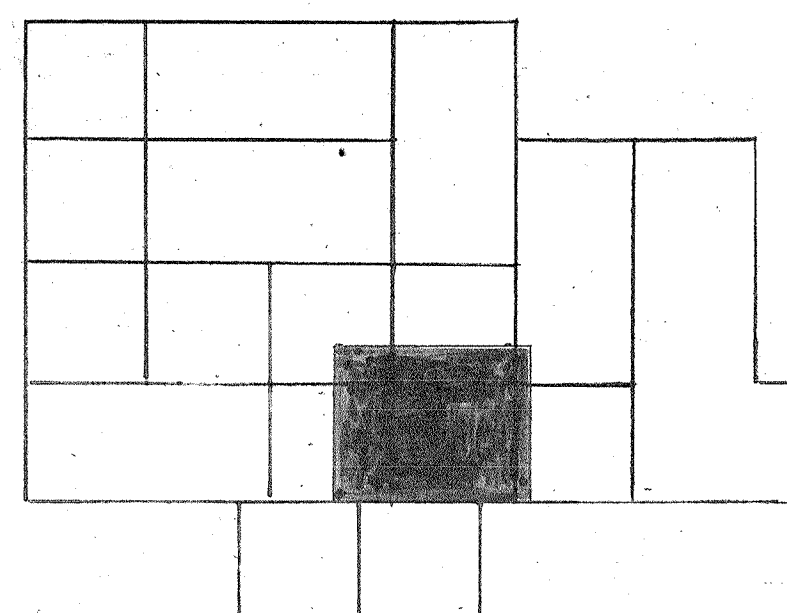


LANGLADE COUNTY HIGHWAY DEPARTMENT

PLAN OF PROPOSED IMPROVEMENT

S.T.H. 64 - S.T.H. 52

C.T.H. 'S'

PROJECT NUMBER

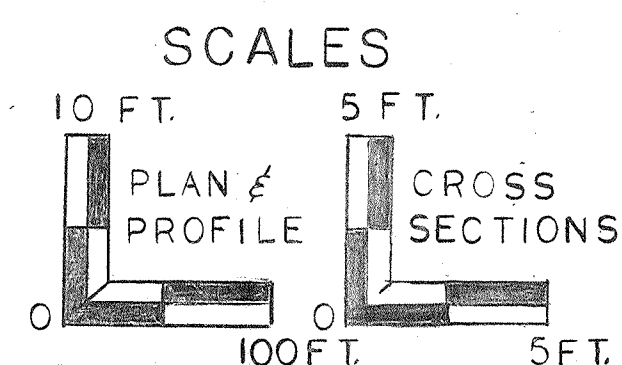

LANDS TO BE ACQUIRED

OWNERS	ACRES
RUSSEL E. CROSS JR.	0.29
RAYMOND GERNDT	2.07
EUGENE & CANDANCE GRESS	0.69
TIGERTON LUMBER CO.	1.20
ROBERT GRESS	0.23
THOMAS & ARCHIE SHULTZ	0.26
RALPH ROBINSON	0.08
ROSE MALLIETTE	1.18
PETER DZIONDIZIAKOWSKI	0.90
RAYMOND GRAMS	2.06
WISCONSIN TIMBER & LAND	3.11
HERBERT BRANDT	1.37
ANTON MARKUC	0.48
RAY & MARYJANE GERNDT	0.46
TOTAL	14.38

Design Designation


A.D.T.	=
A.D.T.	=
D.H.V.	=
D.	=
T.	=
V.	=

Conventional Signs

County Line	=====
Township or Range Line	-----
Section Line	-----
Corporate or City Limits	//////
Property line	-----
Lot Line	-----
Existing Right of Way Line	-----
New Right of Way Line	-----
Base or Survey Line	-----
Slope Intercept	-----
Existing Roadway or Private Entrance	-----

Caution Symbol (Combustible fluids under pressure)	
Railroads	-----
Fence	-----
Culverts in Place	-----
Culverts Required	-----
Power Pole	-----
Telephone or Telegraph Pole	-----
Right of Way Markers	-----
Marsh	-----
Wooded Area	-----
Grade Elevation	-----

BEGIN PROJECT
STA. 0+40
538' SOUTH OF W. 1/4 COR.
SEC. 16 T. 31 N, R. 12 E.

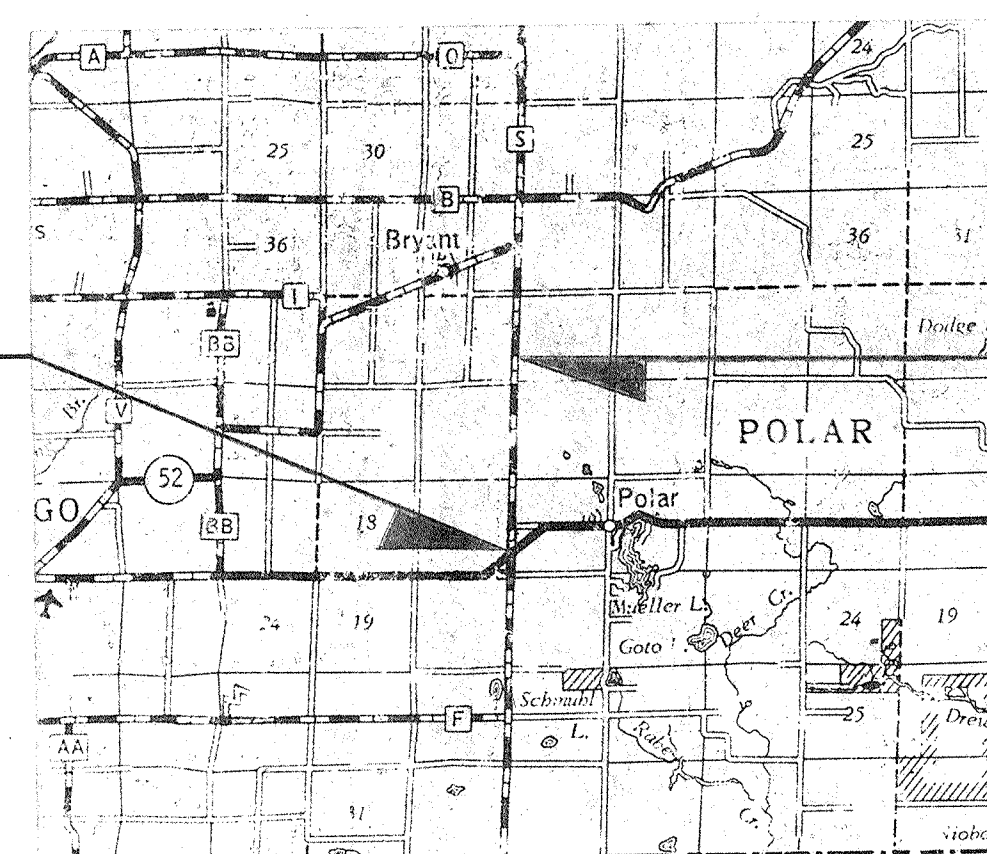



END PROJECT
STA. 99+15
1,319.4' NORTH OF S.W. COR.
SEC. 4 T. 31 N, R. 12 E.



Layout


Scale 0 1 2 MI.

Total Net Length of Centerline = 1.87 MI.

RECORD # 40108
LANGLADE COUNTY SURVEYORS OFFICE
DATE FILED: 6/15/93 BY: D.T.

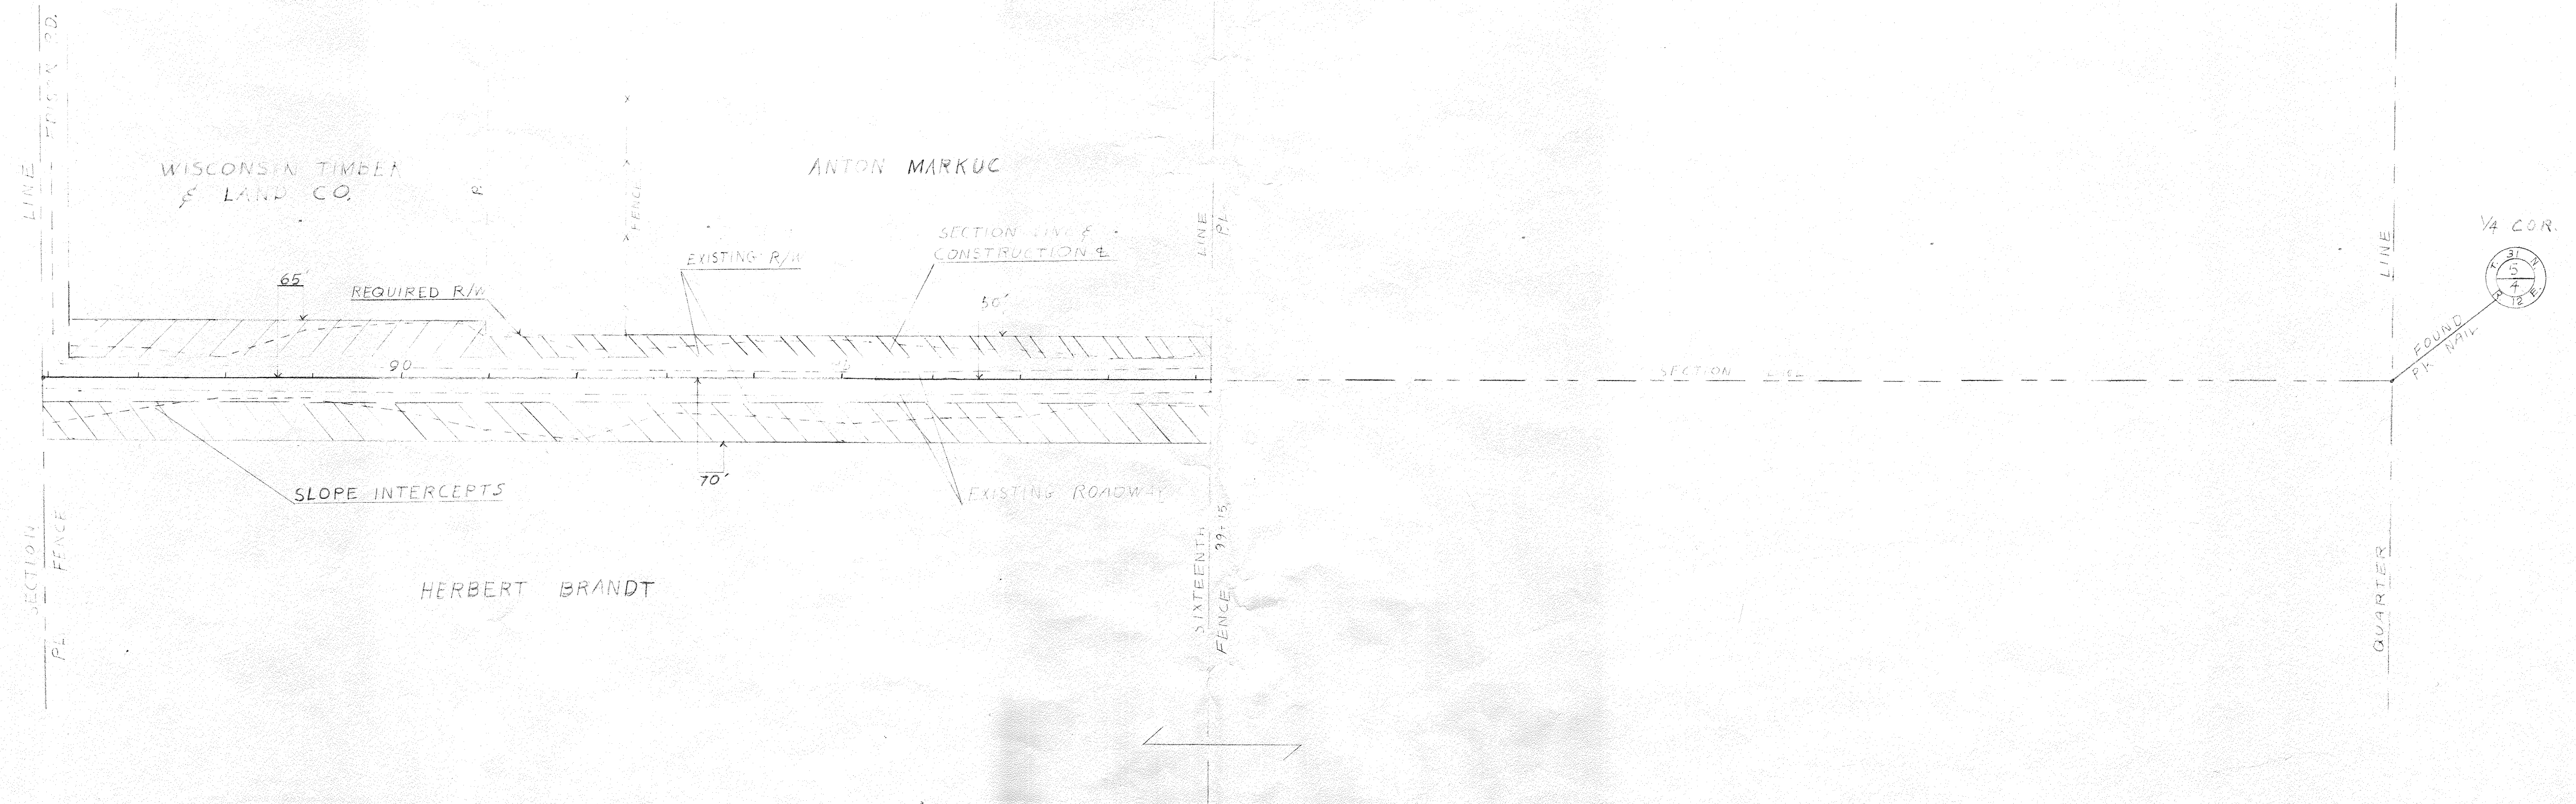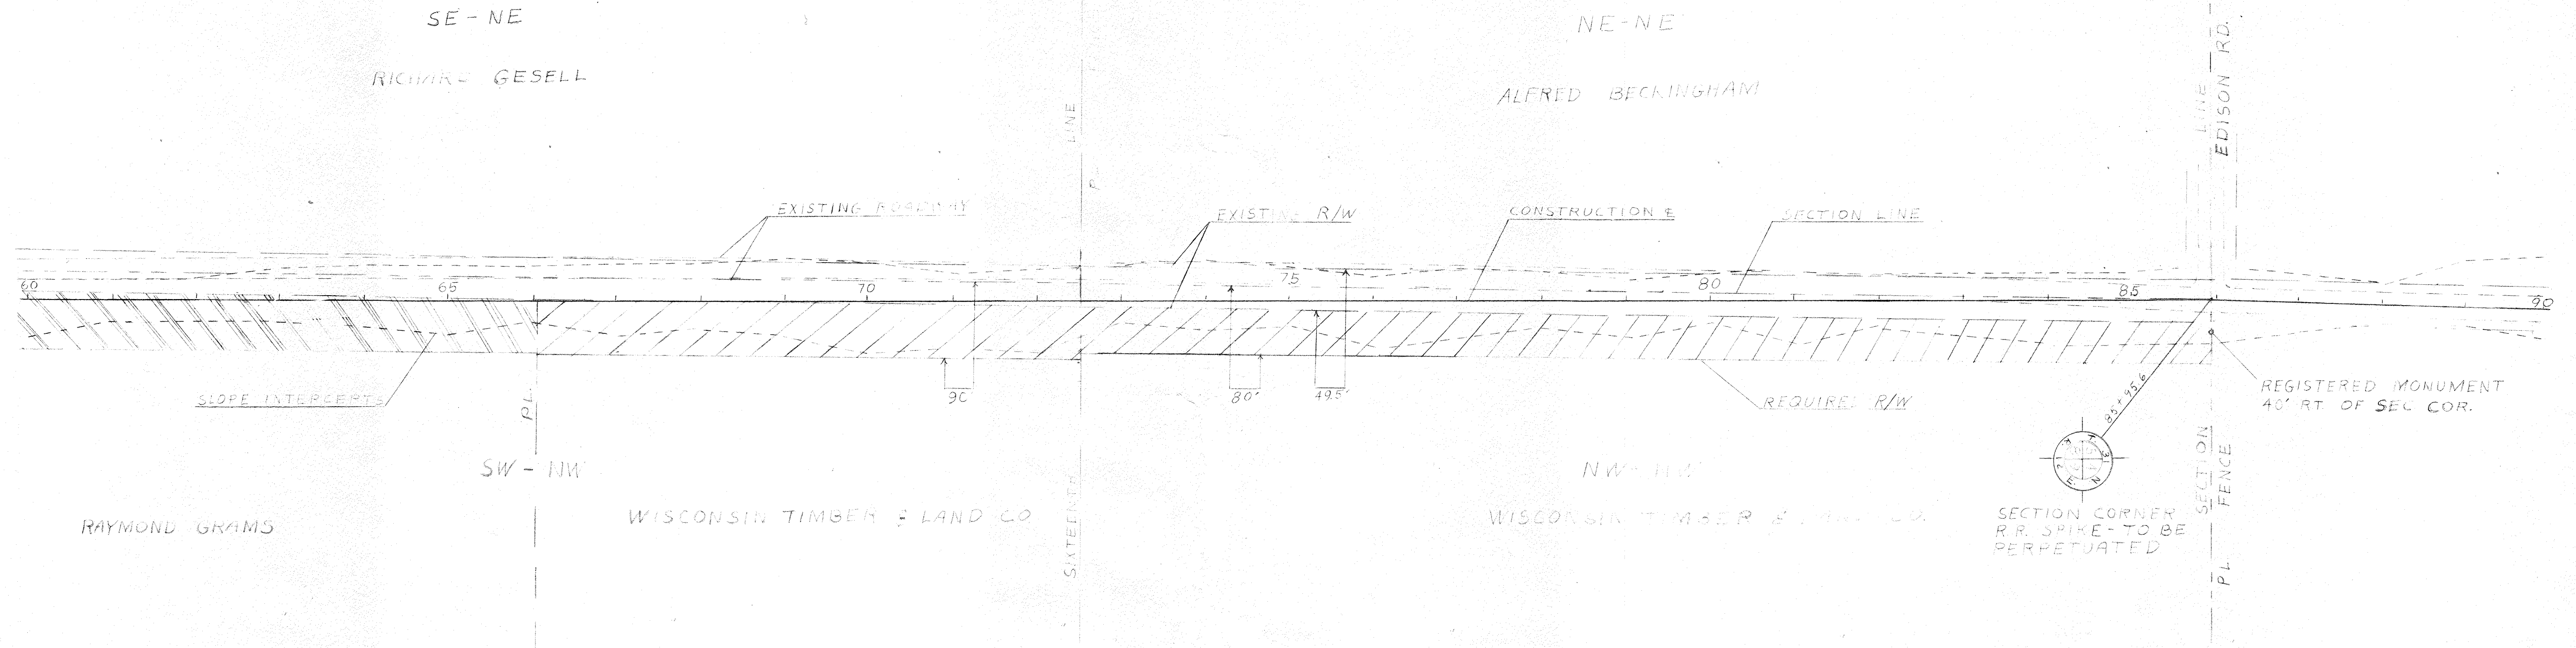

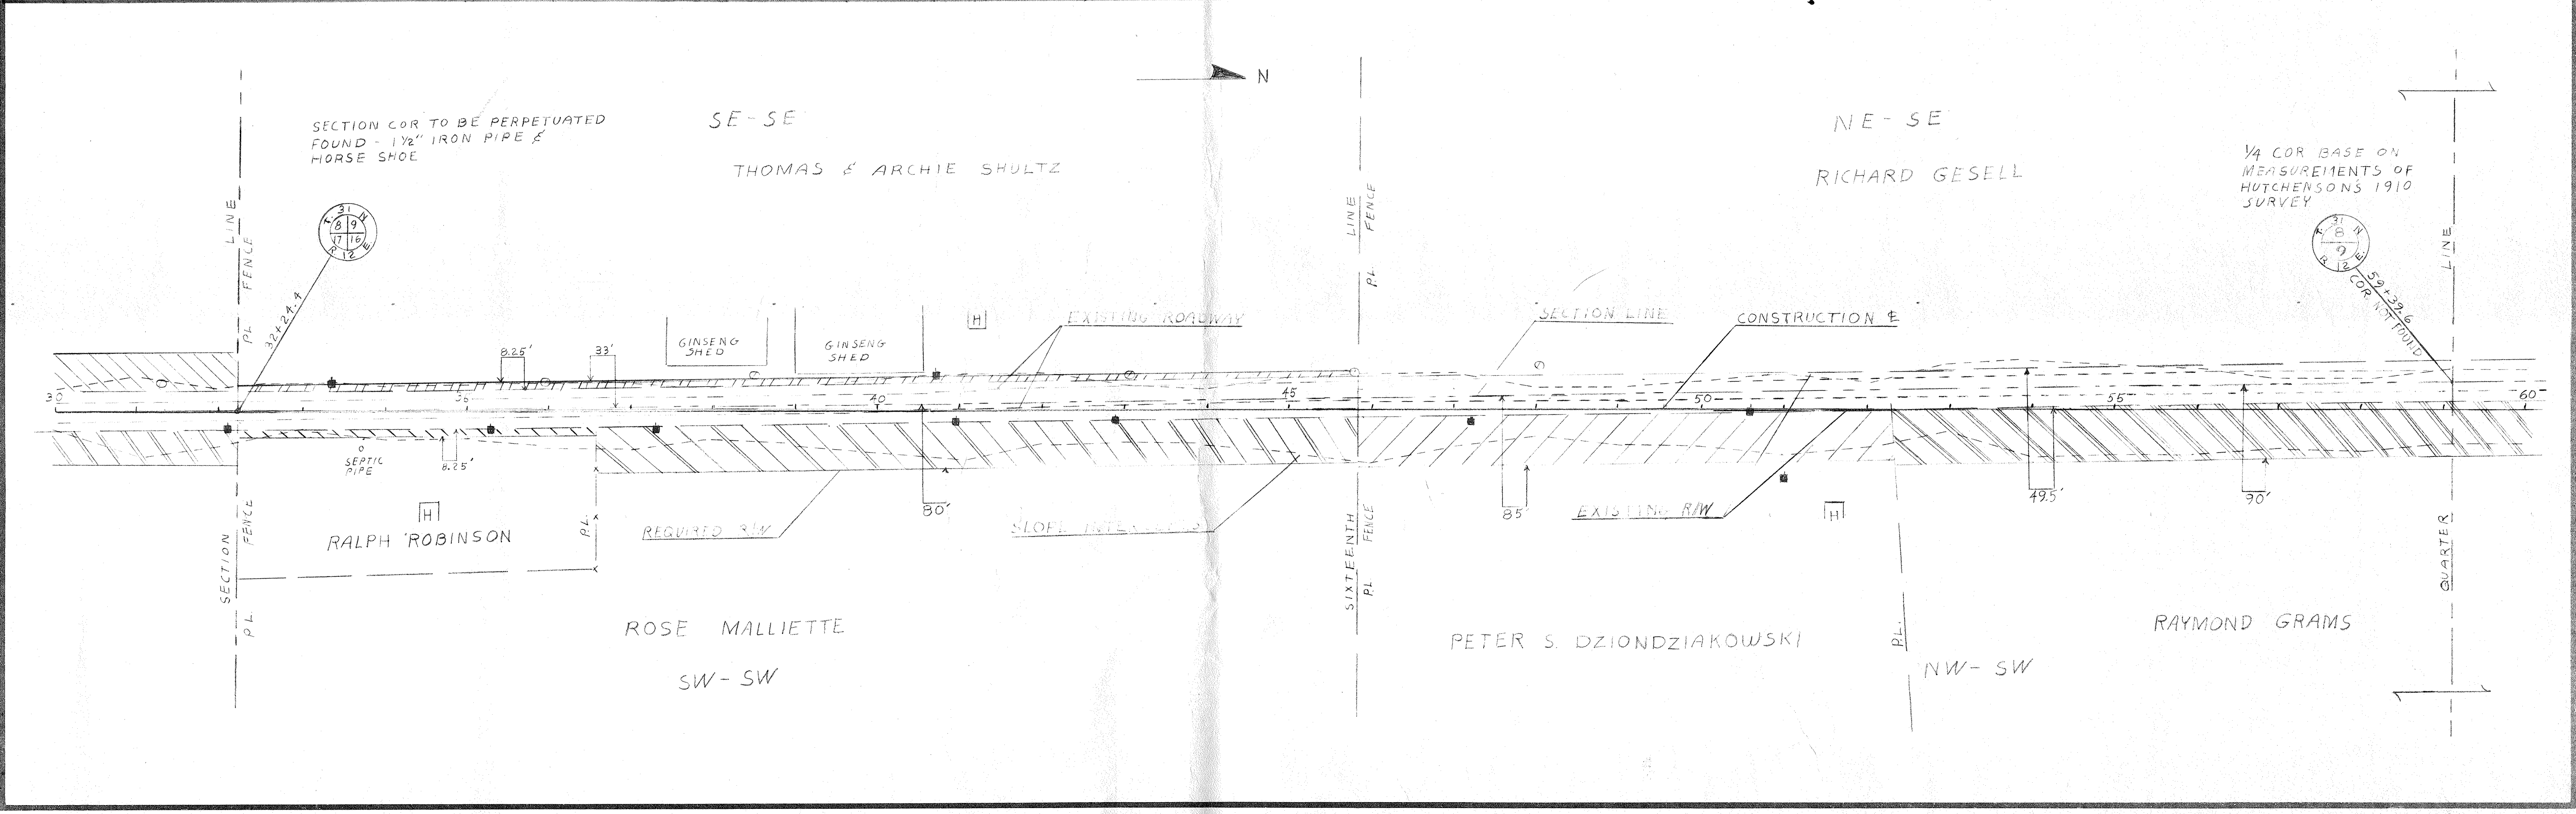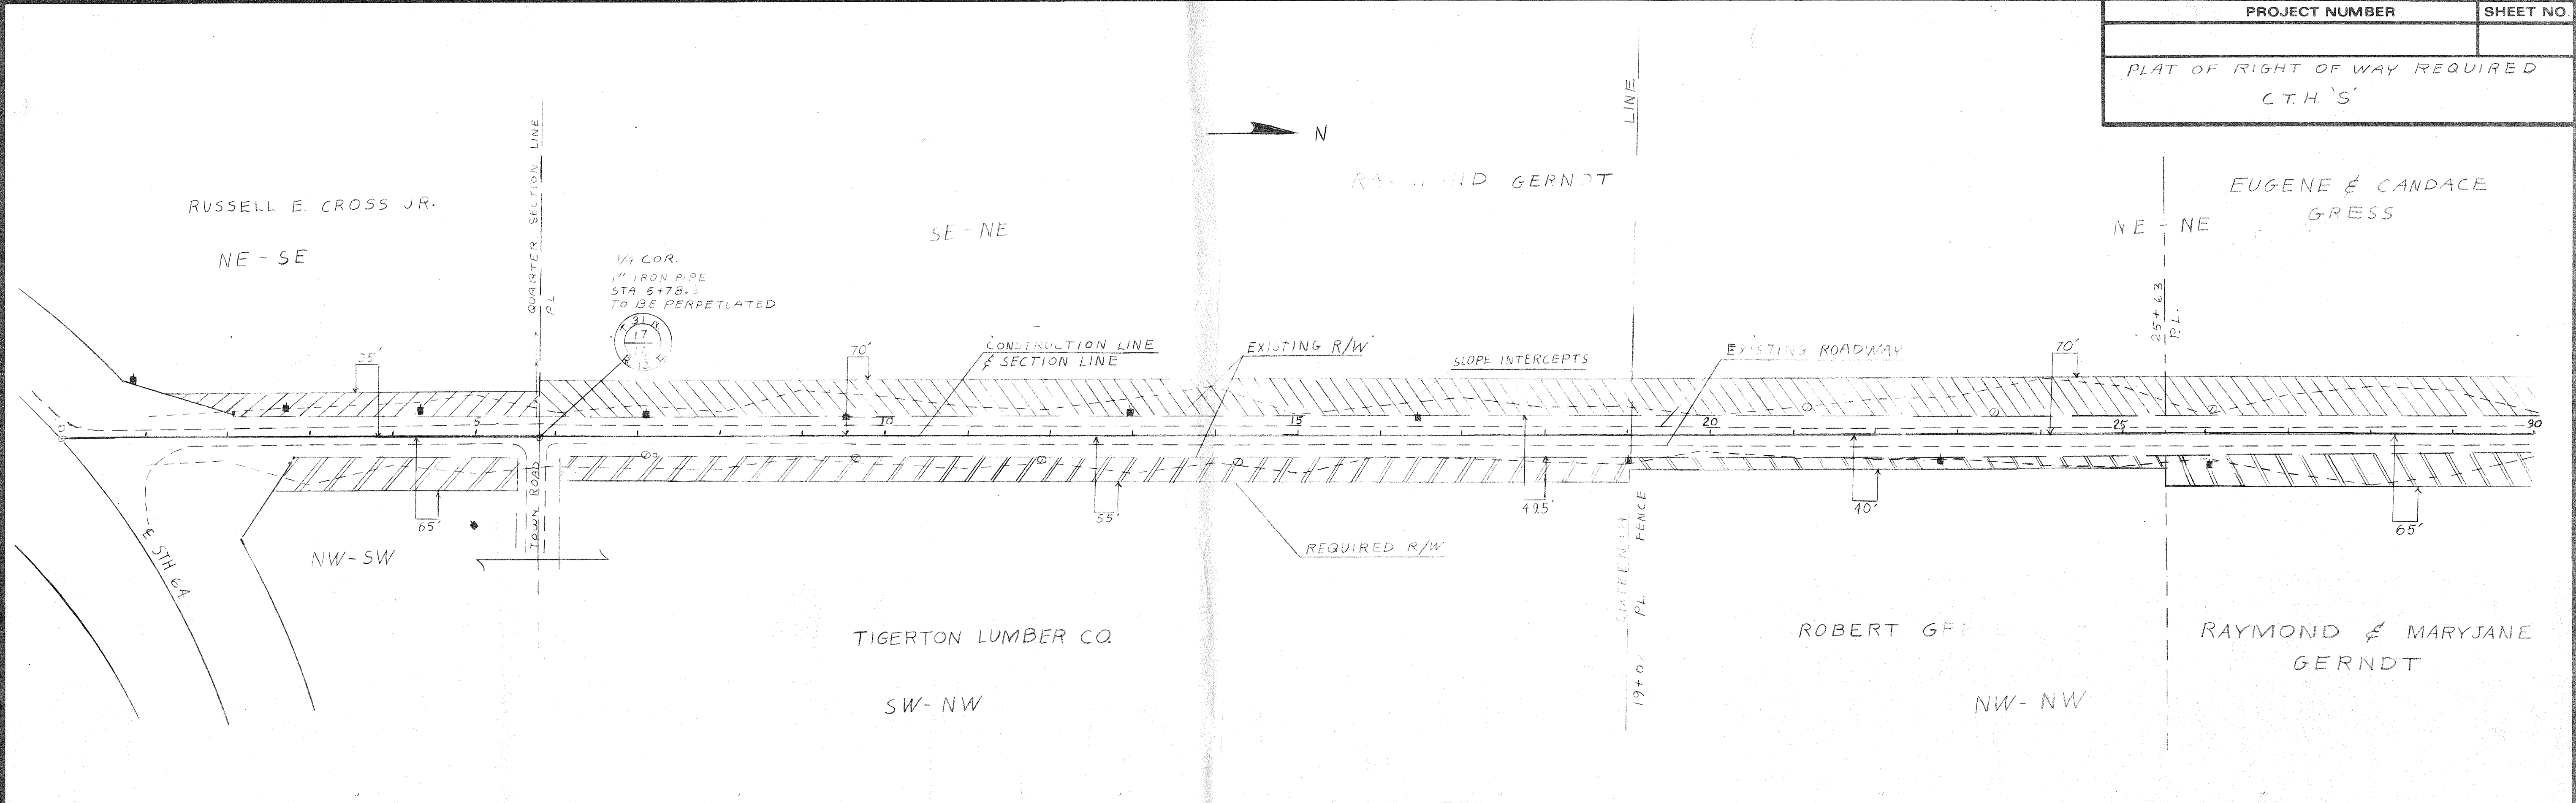

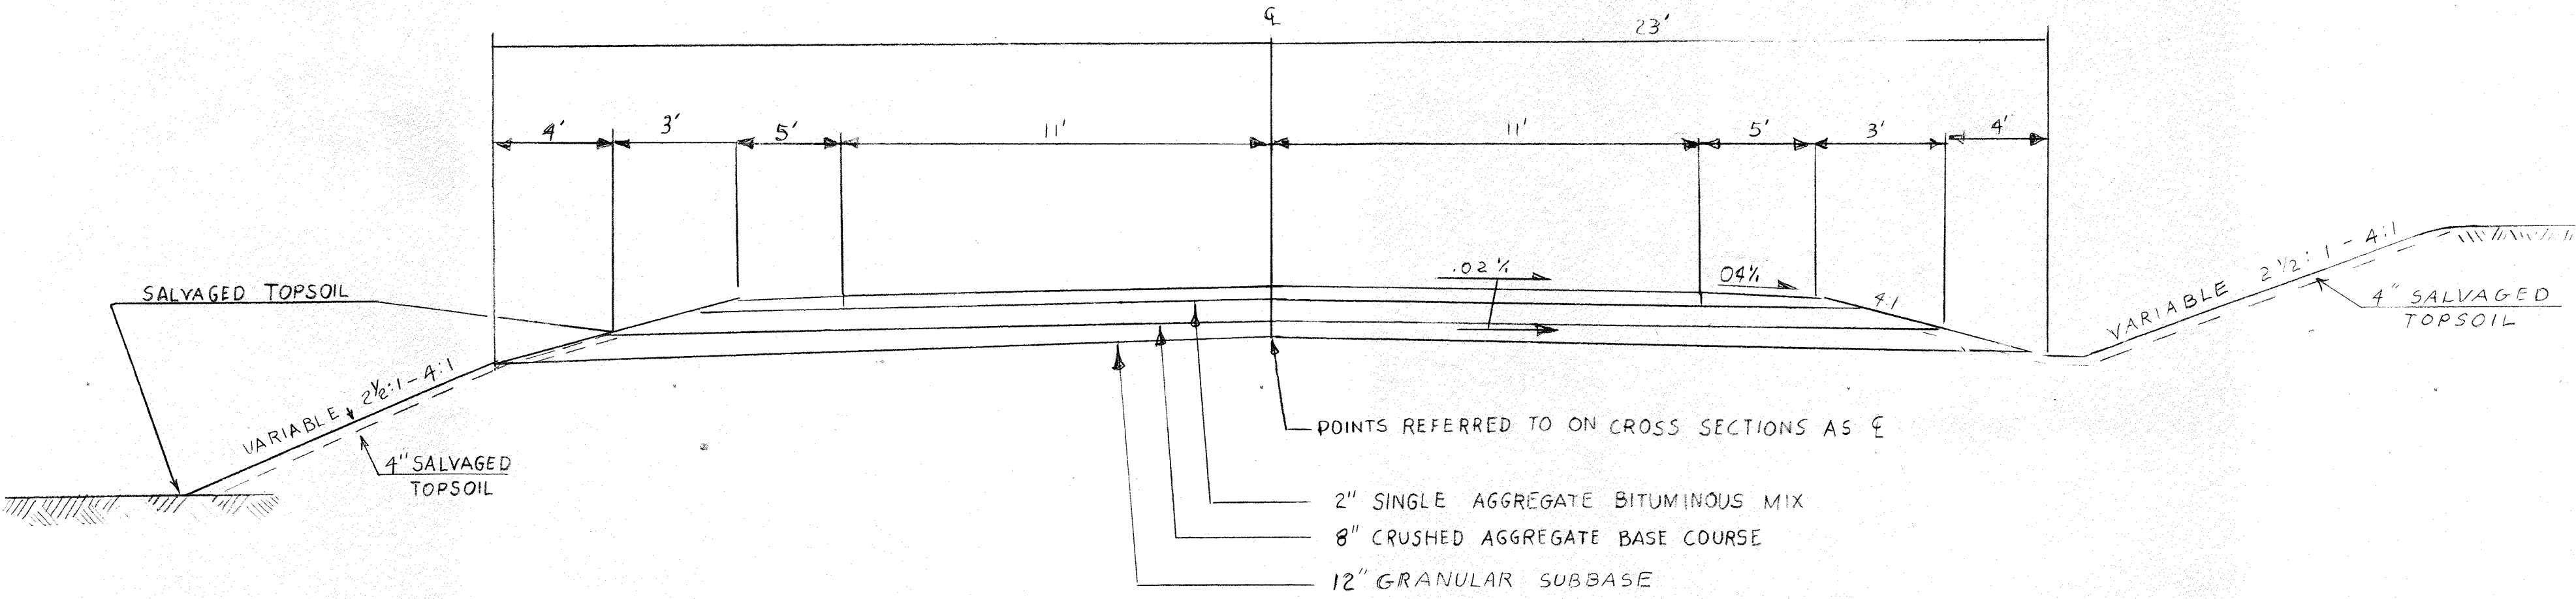


TYPICAL ROADWAY CROSS SECTION

QUANTITIES	
EXCAVATION	55,438 C.Y.
CRUSHED AGG. BASE COURSE	11,930 C.Y.
BITUMINUS MIX	2,600 TONS
SEEDING	1,300 LBS


TOWN ROAD AND PRIVATE ENTRANCES

STATION	LOCATION	EXISTING C.P.	REQUIRED C.P.
2+24	FE. LT.	NONE	18" X 30'
5+18	TOWN RD. RT.	NONE	NONE
9+73	FE. LT.	NONE	NONE - MOVE T.H.P.
22+30	FE. LT.	NONE	18" X 40'
28+55	FE. RT.	NONE	NONE - S.D.
31+10	FE. LT.	NONE	NONE
34+86	PE. RT.	NONE	18" X 30'
39+57	FE. RT.	NONE	NONE
40+81	PE. LT.	NONE	NONE
45+13	FE. RT.	NONE	NONE - MOVE TO 44+50
51+27	PE. RT.	NONE	15" X 30 MOVE S.
54+00	±	18" X 40'	18" X 110'
55+72	FE. RT.	NONE	24" X 30' MOVEN.
59+84	FE. RT.	NONE	NONE MOVE TO 61+00
61+39	FE. RT.	NONE	" " " "
66+65	FE. LT.	NONE	NONE
73+60	±	24" X 40'	24" X 72'
74+00	FE. LT.	NONE	NONE - MOVE TO 72+75
85+95	EDISON RD. LT.	NONE	NONE
87+00	FE. LT.	NONE	NONE
87+00	FE. RT.	NONE	NONE
88+52	FE. RT.	15" X 18'	18" X 30'
99+08	PE. LT.	18" X 30'	18" X 30'

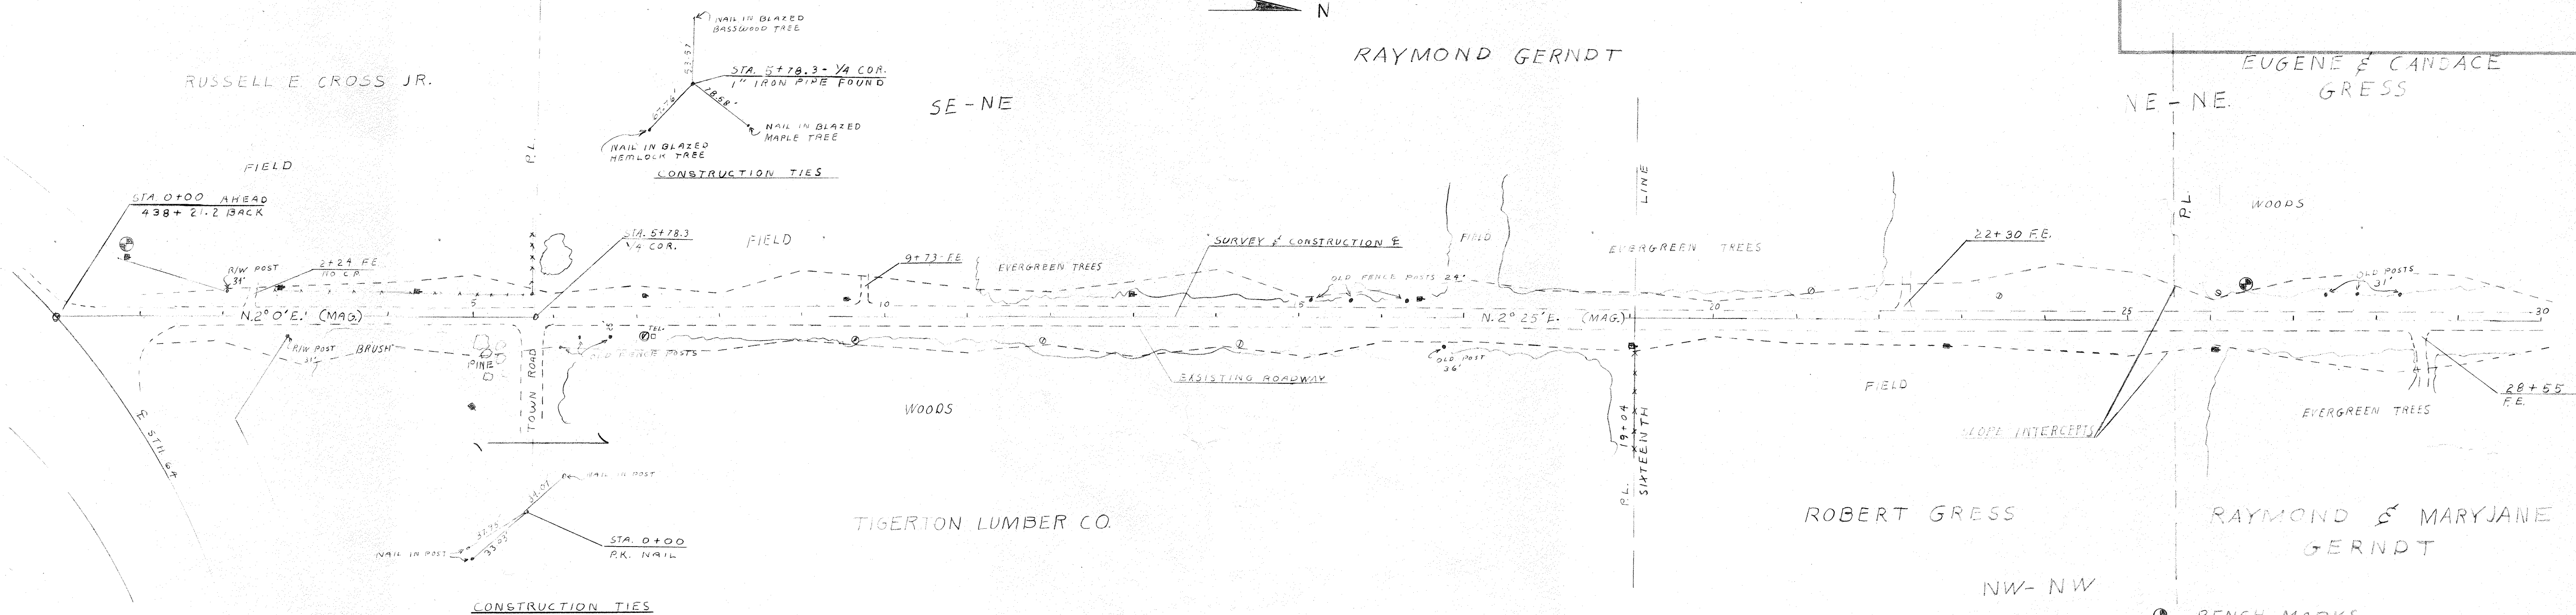


BENCH MARKS

STA.	DESCRIPTION	ELEV.
0+95	SPIKE IN UTILITY POLE 66' LT.	100.00
26+40	SPIKE IN 24" MAPLE 48' LT.	99.09

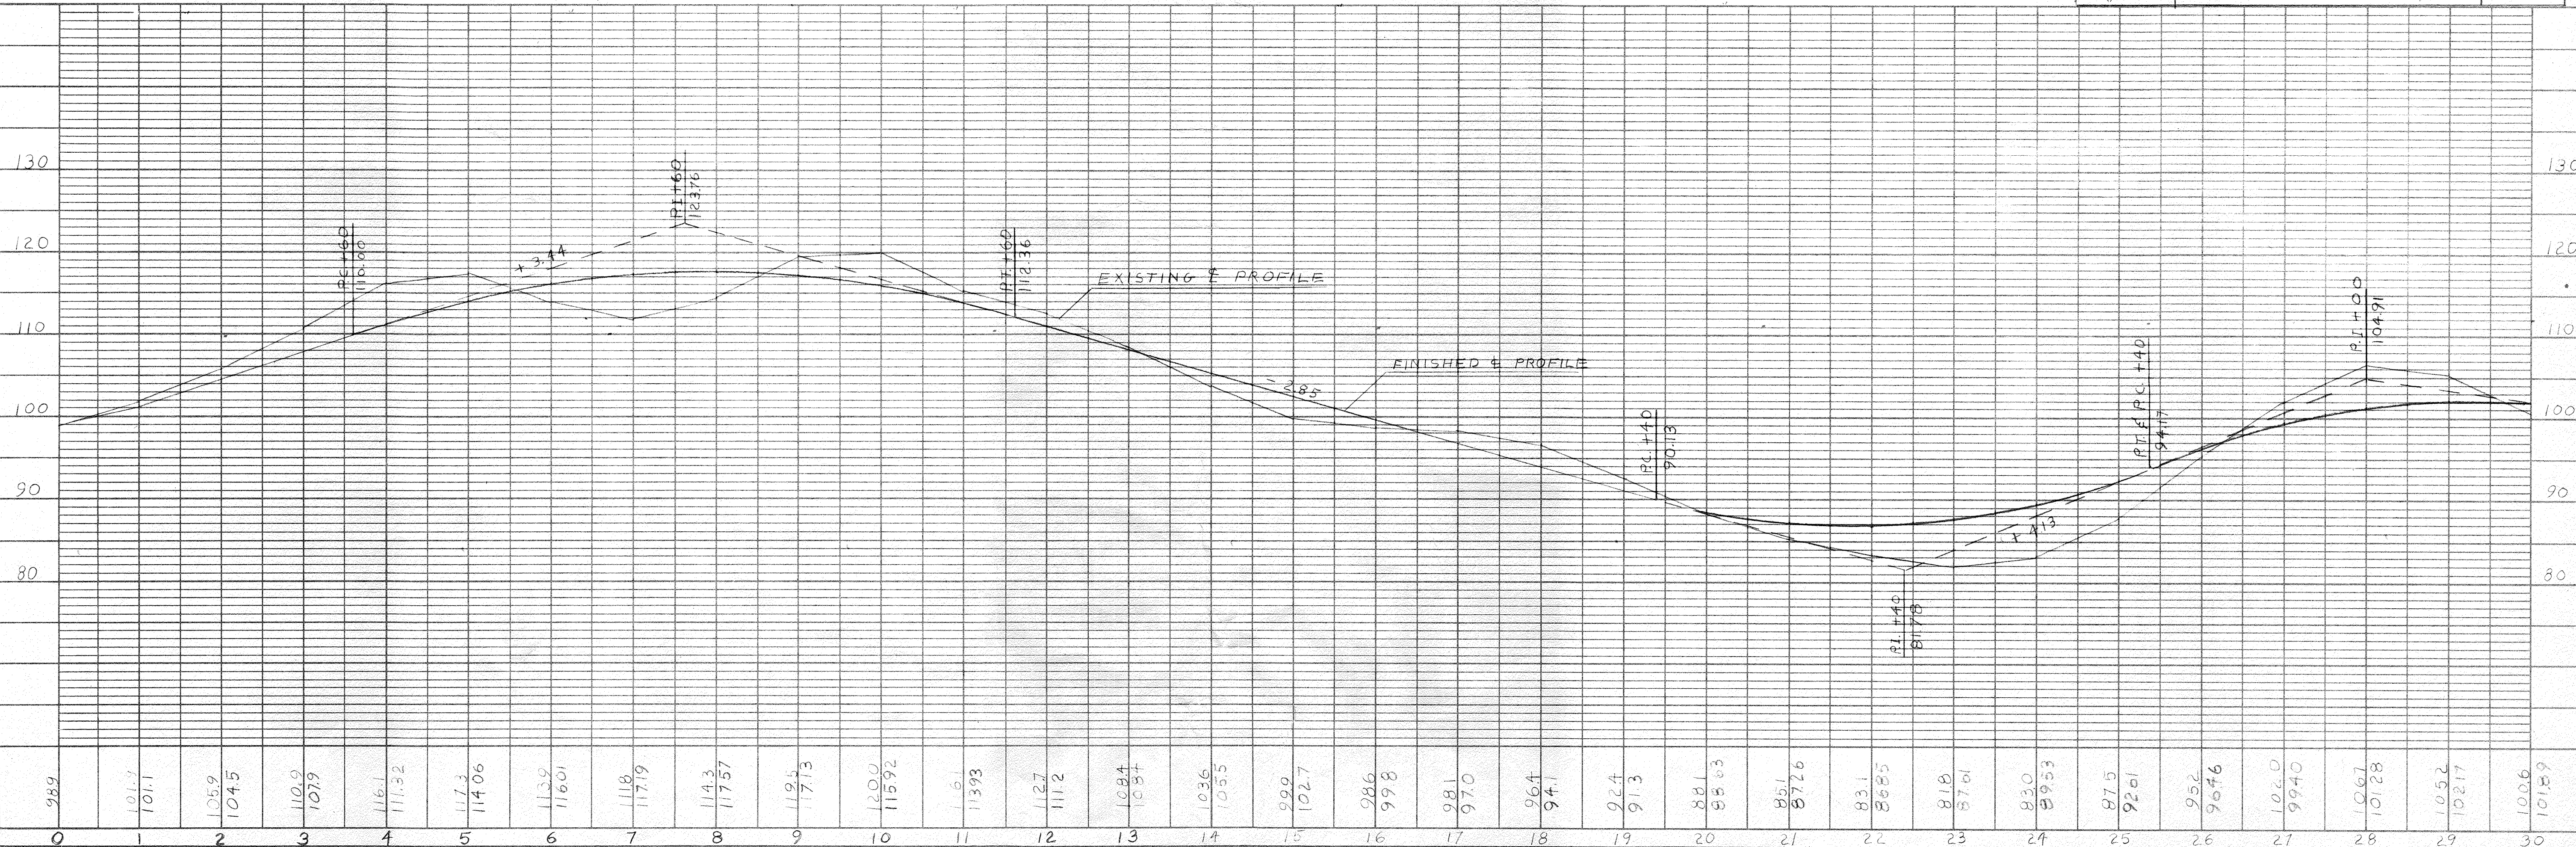

1/4 COR. BASE ON
MEASUREMENTS OF
HUTCHENSON'S 1910
SURVEY

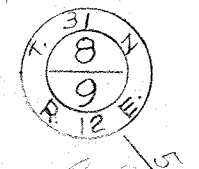

LINE

RICHARD GESELL

THOMAS & ARCHIE SHULTS

SECTION LINE


CONSTRUCTION E

WOODS

FIELD

FIELD

SECTION LINE

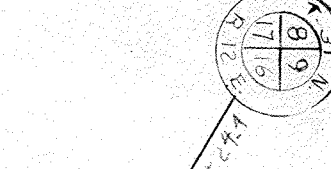

FOUND 1/2" IRON PIPE
HORSE SHOE - STA 31+10

31+10
F.E.

OLD FENCE POSTS

33+70 - RT 47'

SEPTIC TANK

SET MONUMENT
5' X 5' X 3' CONG.
WITH BRASS CAP
AT 50'

RALPH ROBINSON

8

GINSENG
SHED

GINSENG
SHED

40+81 - P.E.

APPLE TREES

38+57 - F.E.

SCATTERED EVERGREEN TREES

BRUSH

45+81

45+43 - F.E.

FIELD

51+27 - P.E.

52+31

53+55

MARSH

GRAVEL PIT

RAYMOND GRAMS


WOODS


QUARTER

PETER S. DZIONDZIAKOWSKI

ROSE MALLIETTE

BM. #3 STATION 50+25
36" MAPLE LT. 145' ELEV. 87.16

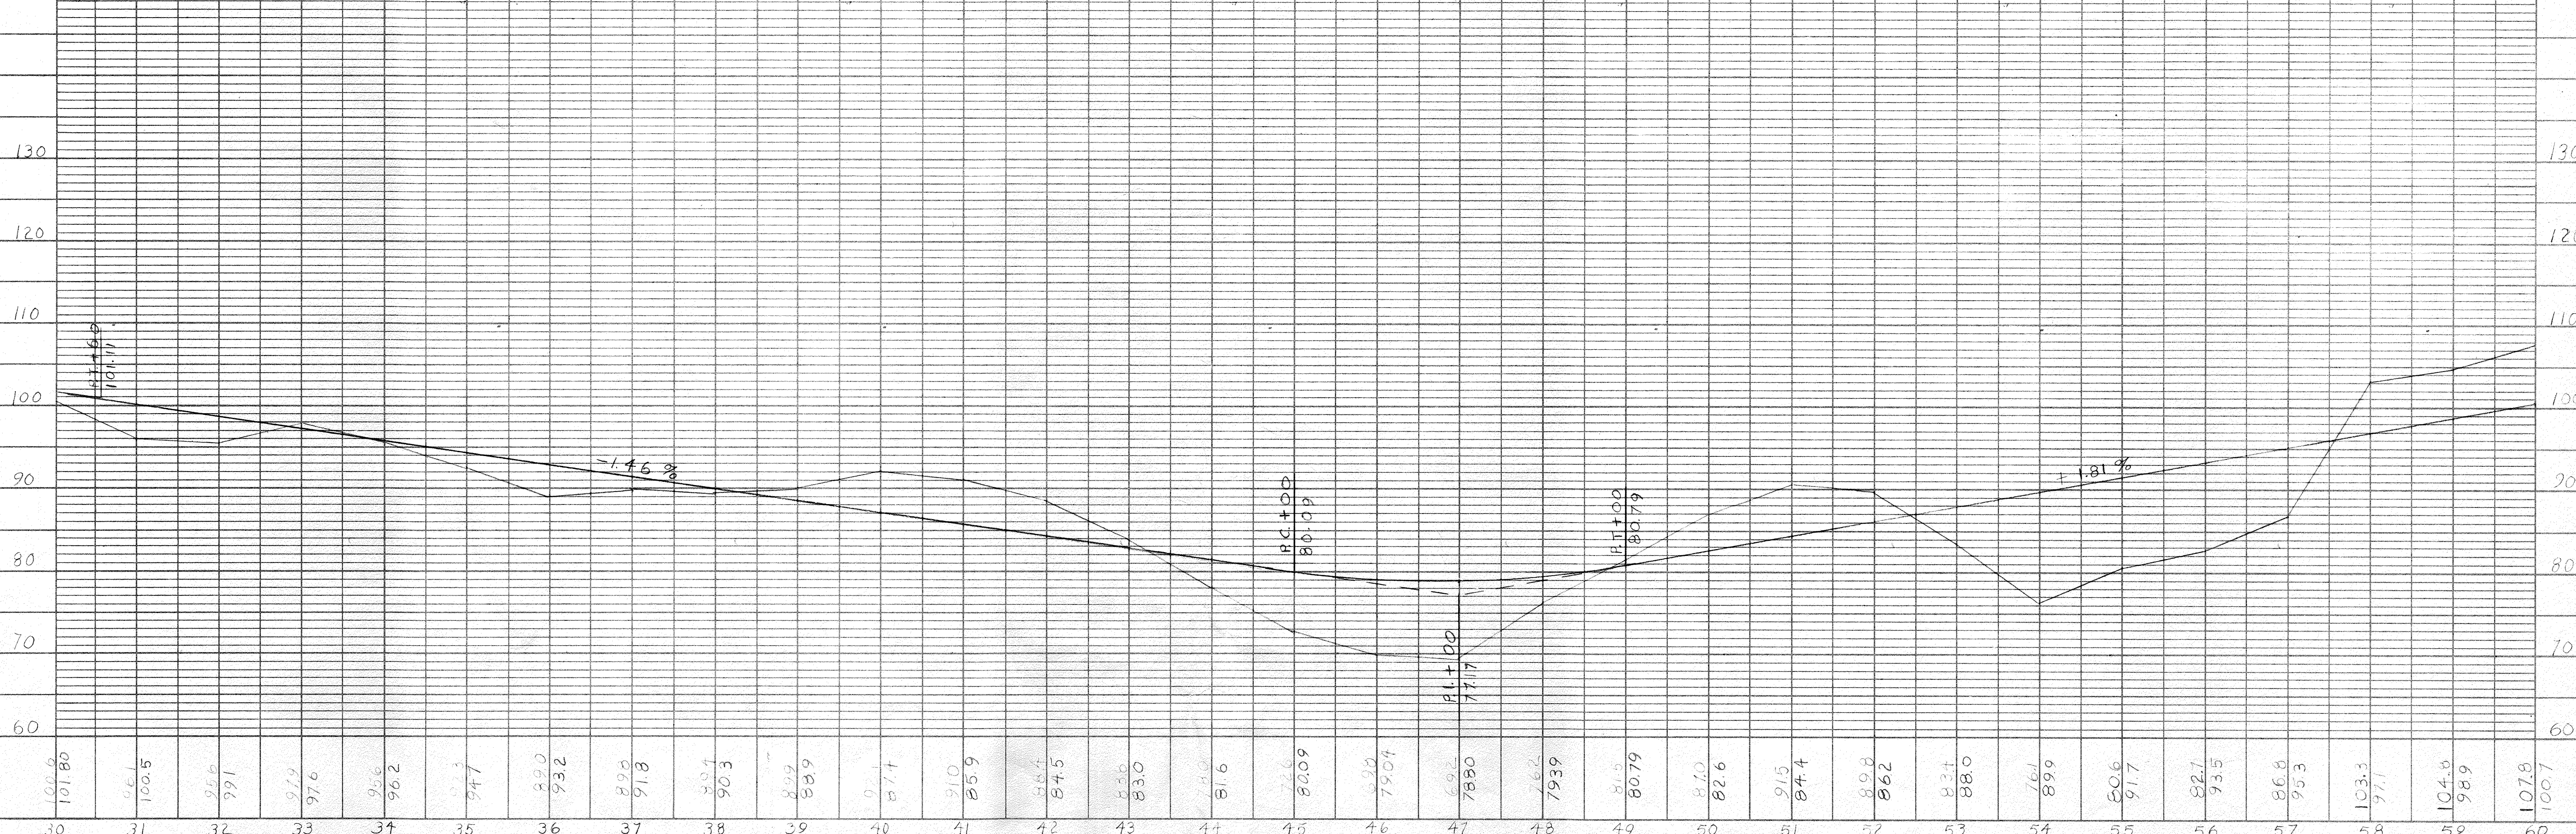

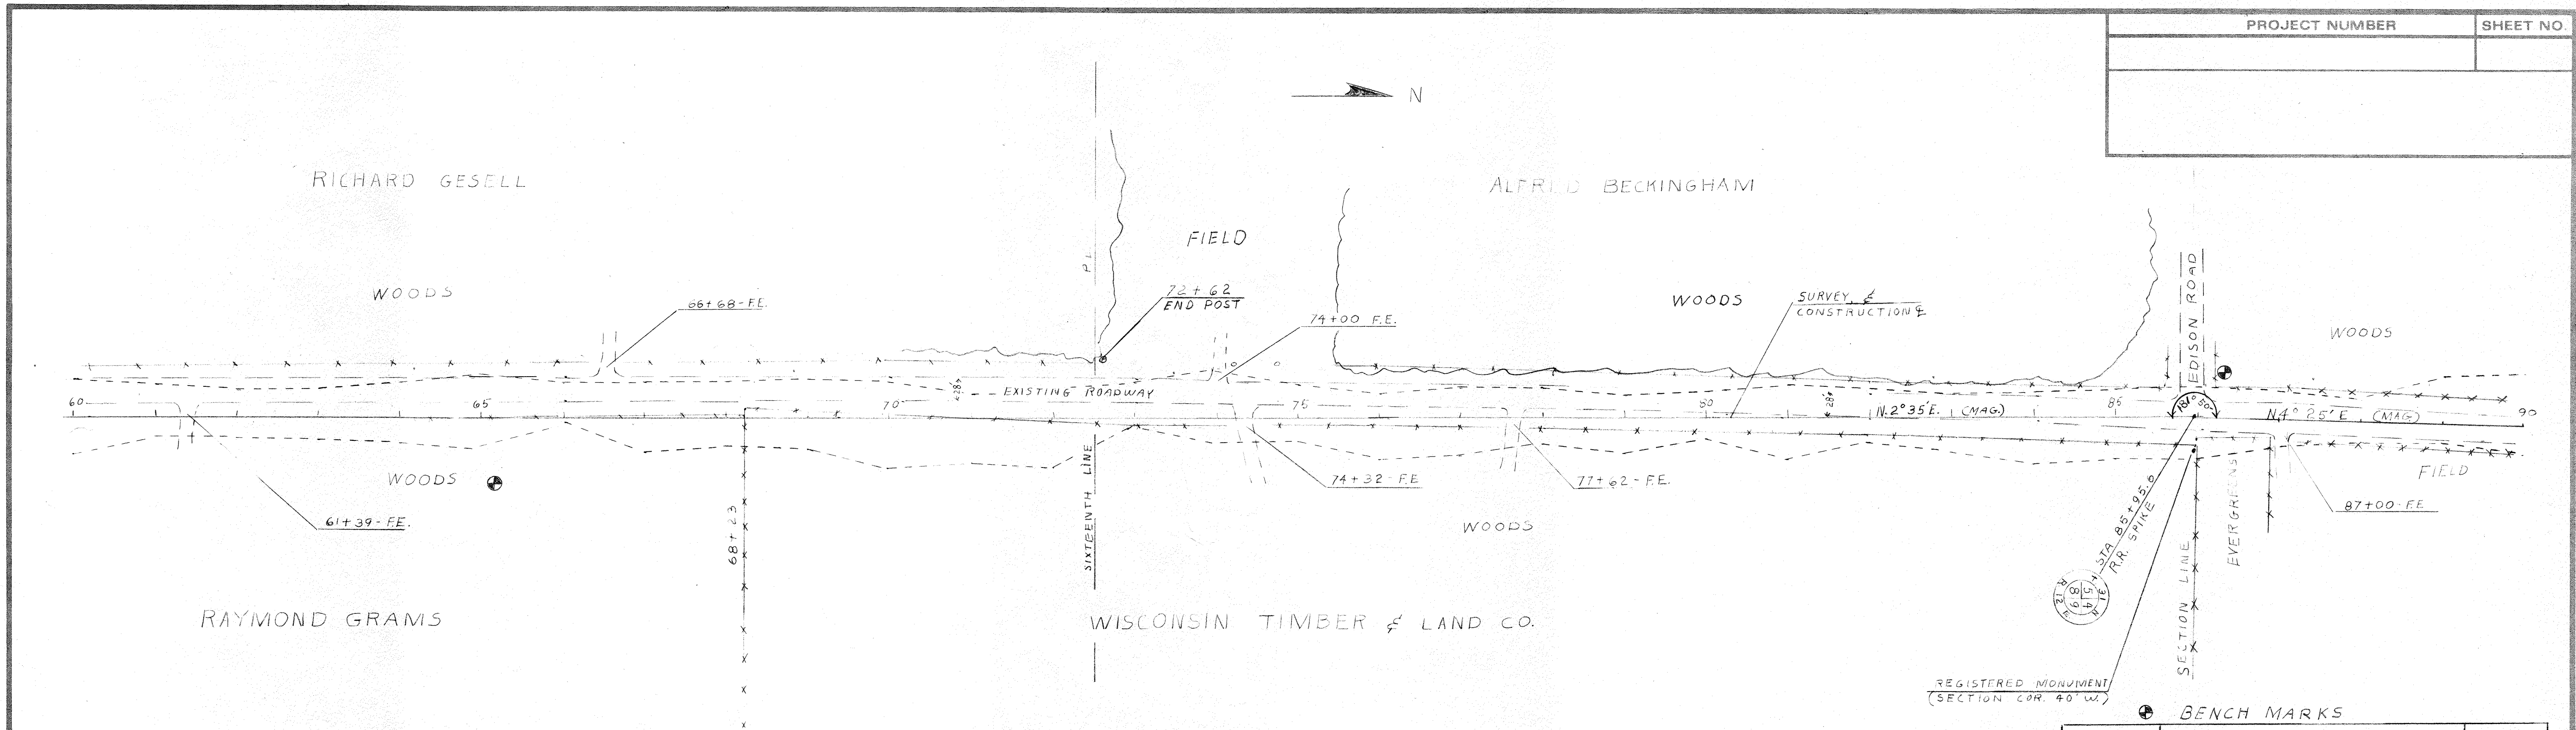

REGISTERED MONUMENT
(SECTION COR. 40° W)

BENCH MARKS

STA.	DESCRIPTION	ELEV.
65+06	SPIKE IN 15" MAPLE 82' RT.	108.82
86+35	SPIKE IN 24" ELM 60' LT.	135.75

