


Index of Sheets

Sheet No. 1	Title
Sheet No.	Typical Sections and Details
Sheet No.	Estimate of Quantities
Sheet No.	Miscellaneous Quantities
Sheet No.	Right of Way Plat
Sheet No. 5.1-5.6	Plan and Profile
Sheet No.	Standard Detail Drawings
Sheet No.	Standard Sign Plates
Sheet No.	Structure Plans
Sheet No.	Computer Earthwork Data
Sheet No.	Cross Sections

LANGLADE COUNTY HIGHWAY DEPARTMENT

PLAN OF PROPOSED IMPROVEMENT EDISON ROAD - C.T.H. "O" C.T.H. "S"

PROJECT NUMBER
S-90 A/B

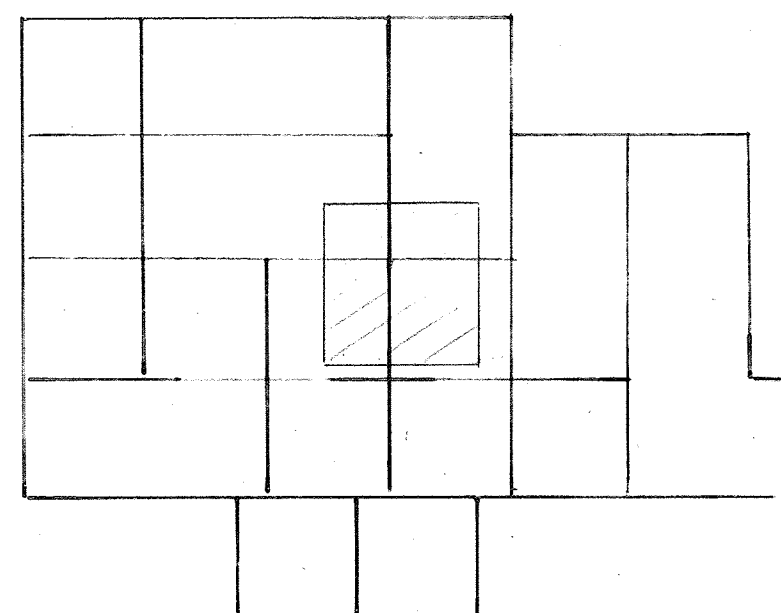


END PROJECT "B"
STATION 79+40
EAST QUARTER CORNER
SECTION 20, TOWN 32 N.,
RANGE 12 E.

BEGIN PROJECT "B"
STATION 0+11
11' NORTH OF THE SOUTHEAST
CORNER OF SECTION 29,
TOWN 32 N., RANGE 12 E.

END PROJECT "A"
STATION 163+60
151.1' NORTH OF THE EAST QUARTER CORNER
OF SECTION 32, TOWN 32 N., RANGE 12 E.

BEGIN PROJECT "A"
STATION 99+15
1,319.6' NORTH OF THE SOUTHEAST CORNER
OF SECTION 5, TOWN 31 N., RANGE 12 E.

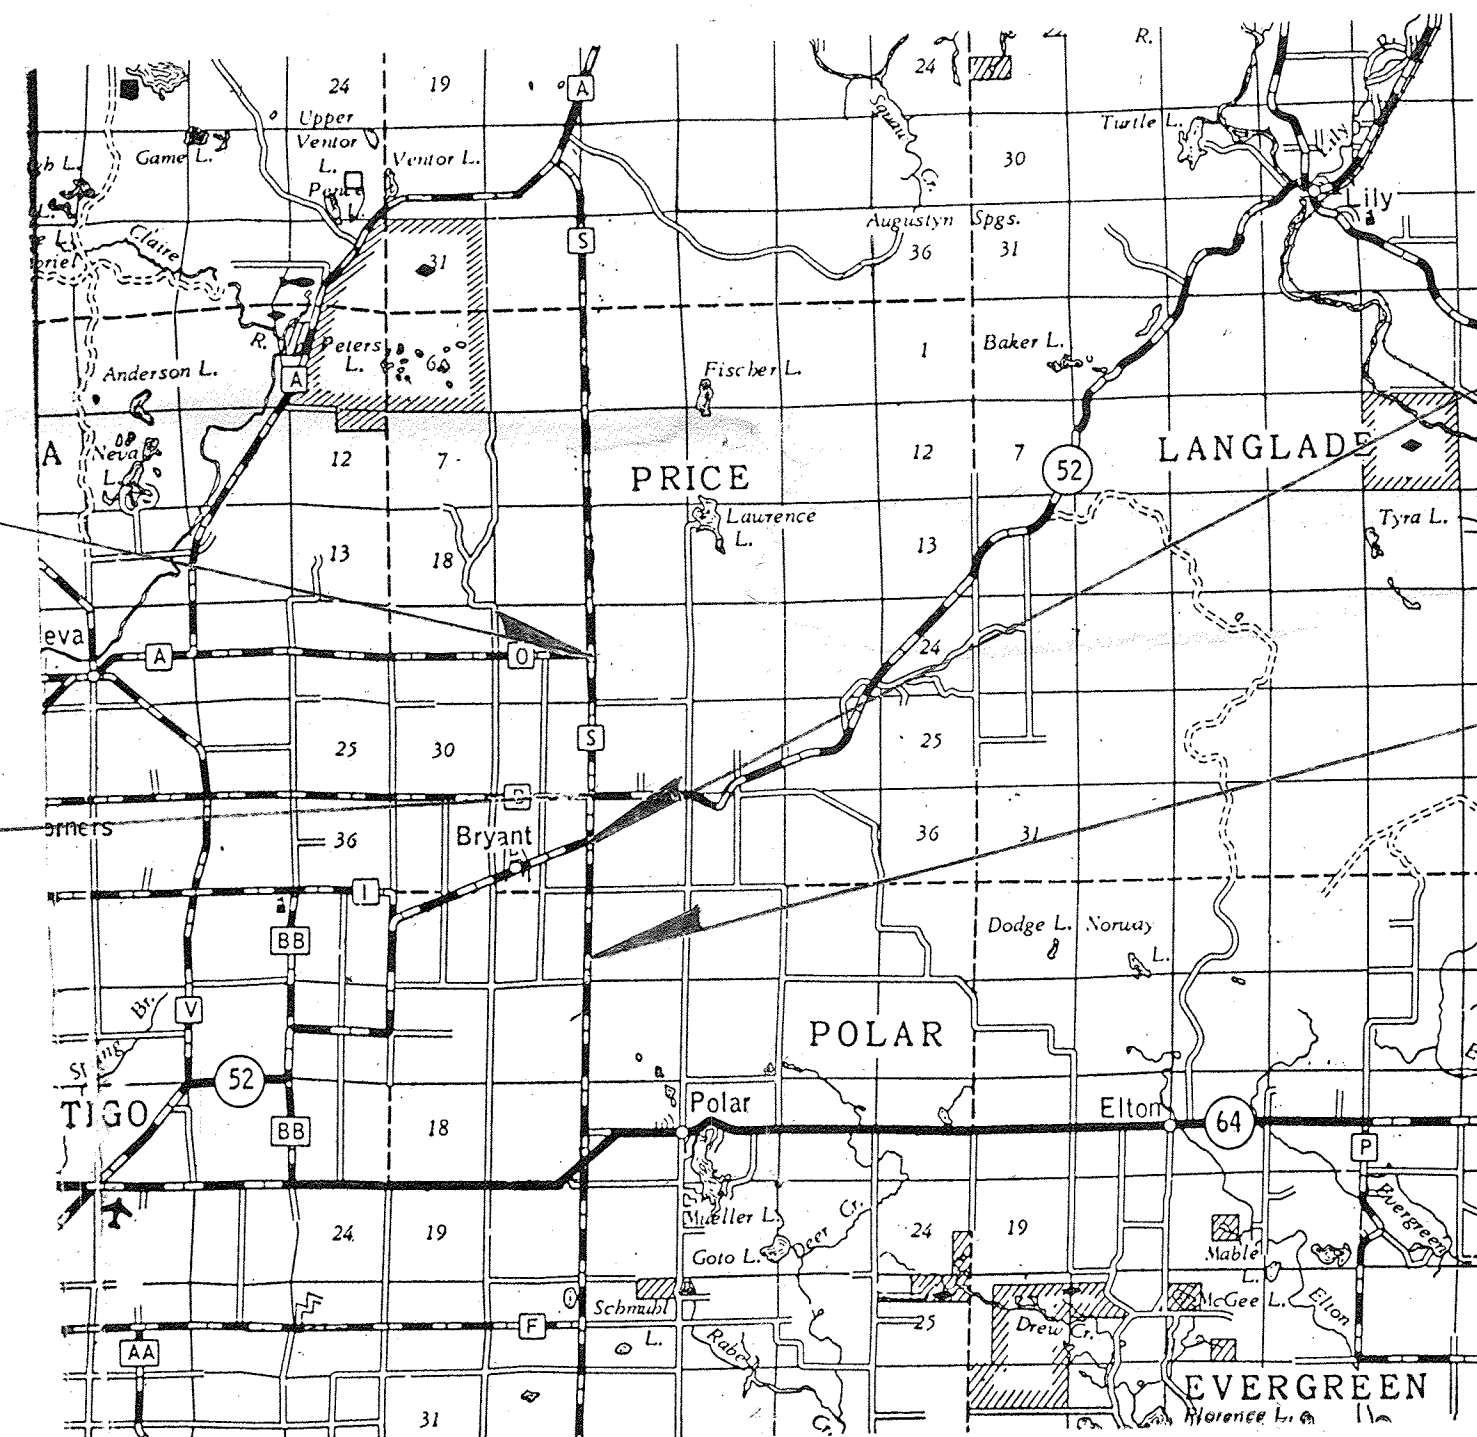

Design Designation

A.D.T.	=
A.D.T.	=
D.H.V.	=
D.	=
T.	=
V.	=

Conventional Signs

County Line	---
Township or Range Line	----
Section Line	-----
Corporate or City Limits	////
Property line	-----
Lot Line	-----
Existing Right of Way Line	-----
New Right of Way Line	-----
Base or Survey Line	-----
Slope Intercept	-----
Existing Roadway or	-----
Private Entrance	-----

Caution Symbol (Combustible fluids under pressure)	CAUTION
Railroads	+++++
Fence	---X---
Culverts in Place	-----
Culverts Required	-----
Power Pole	---
Telephone or Telegraph Pole	---
Right of Way Markers	---
Marsh	-----
Wooded Area	-----
Grade Elevation	---



Layout

Scale 1 INCH = 2 MILES


Total Net Length of Centerline = 2.66 MILES

RECORD # 40470
LANGLADE COUNTY SURVEYORS OFFICE
DATE FILED 9/24/09 BY D. T. Tussy


STATE PROJECT NUMBER	SHEET NO.
C.T.H. "S"	5.1
S-90-A	

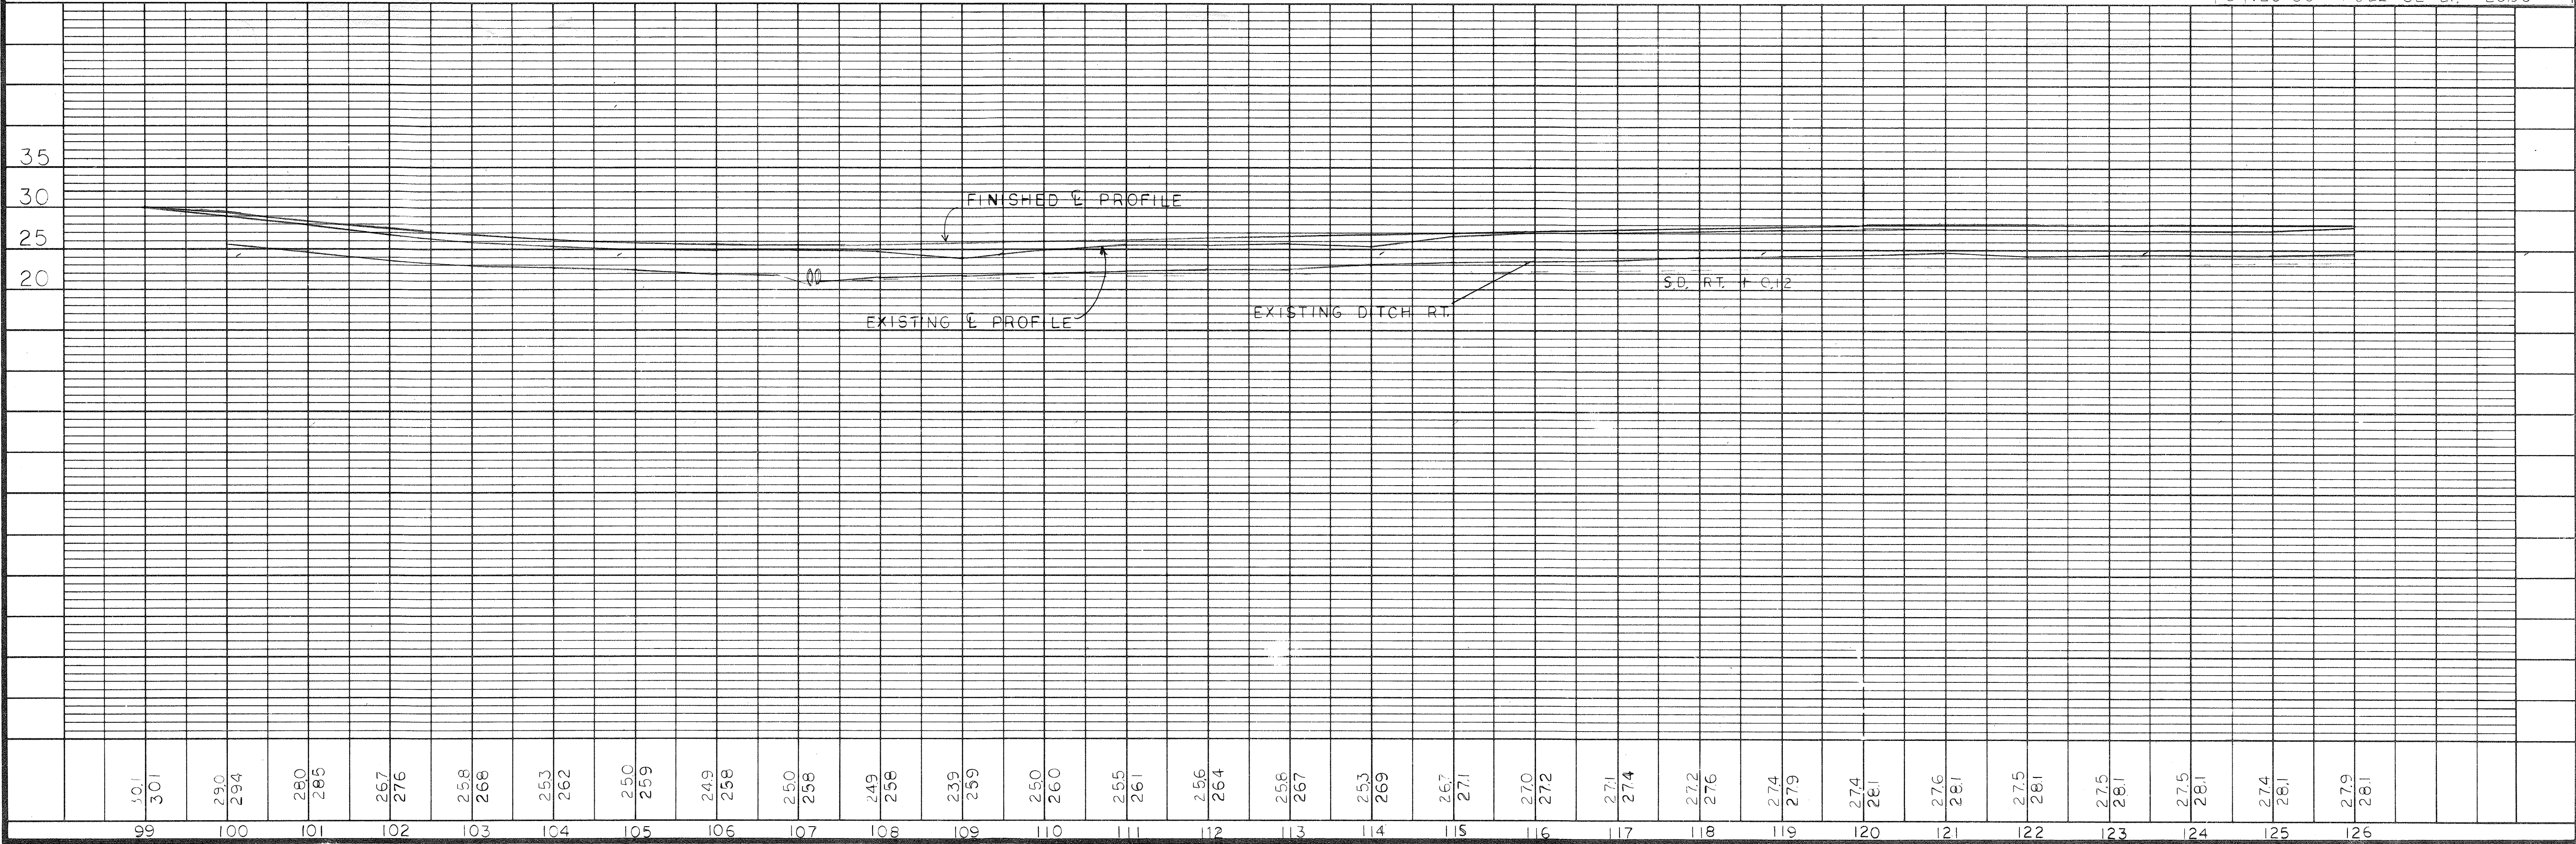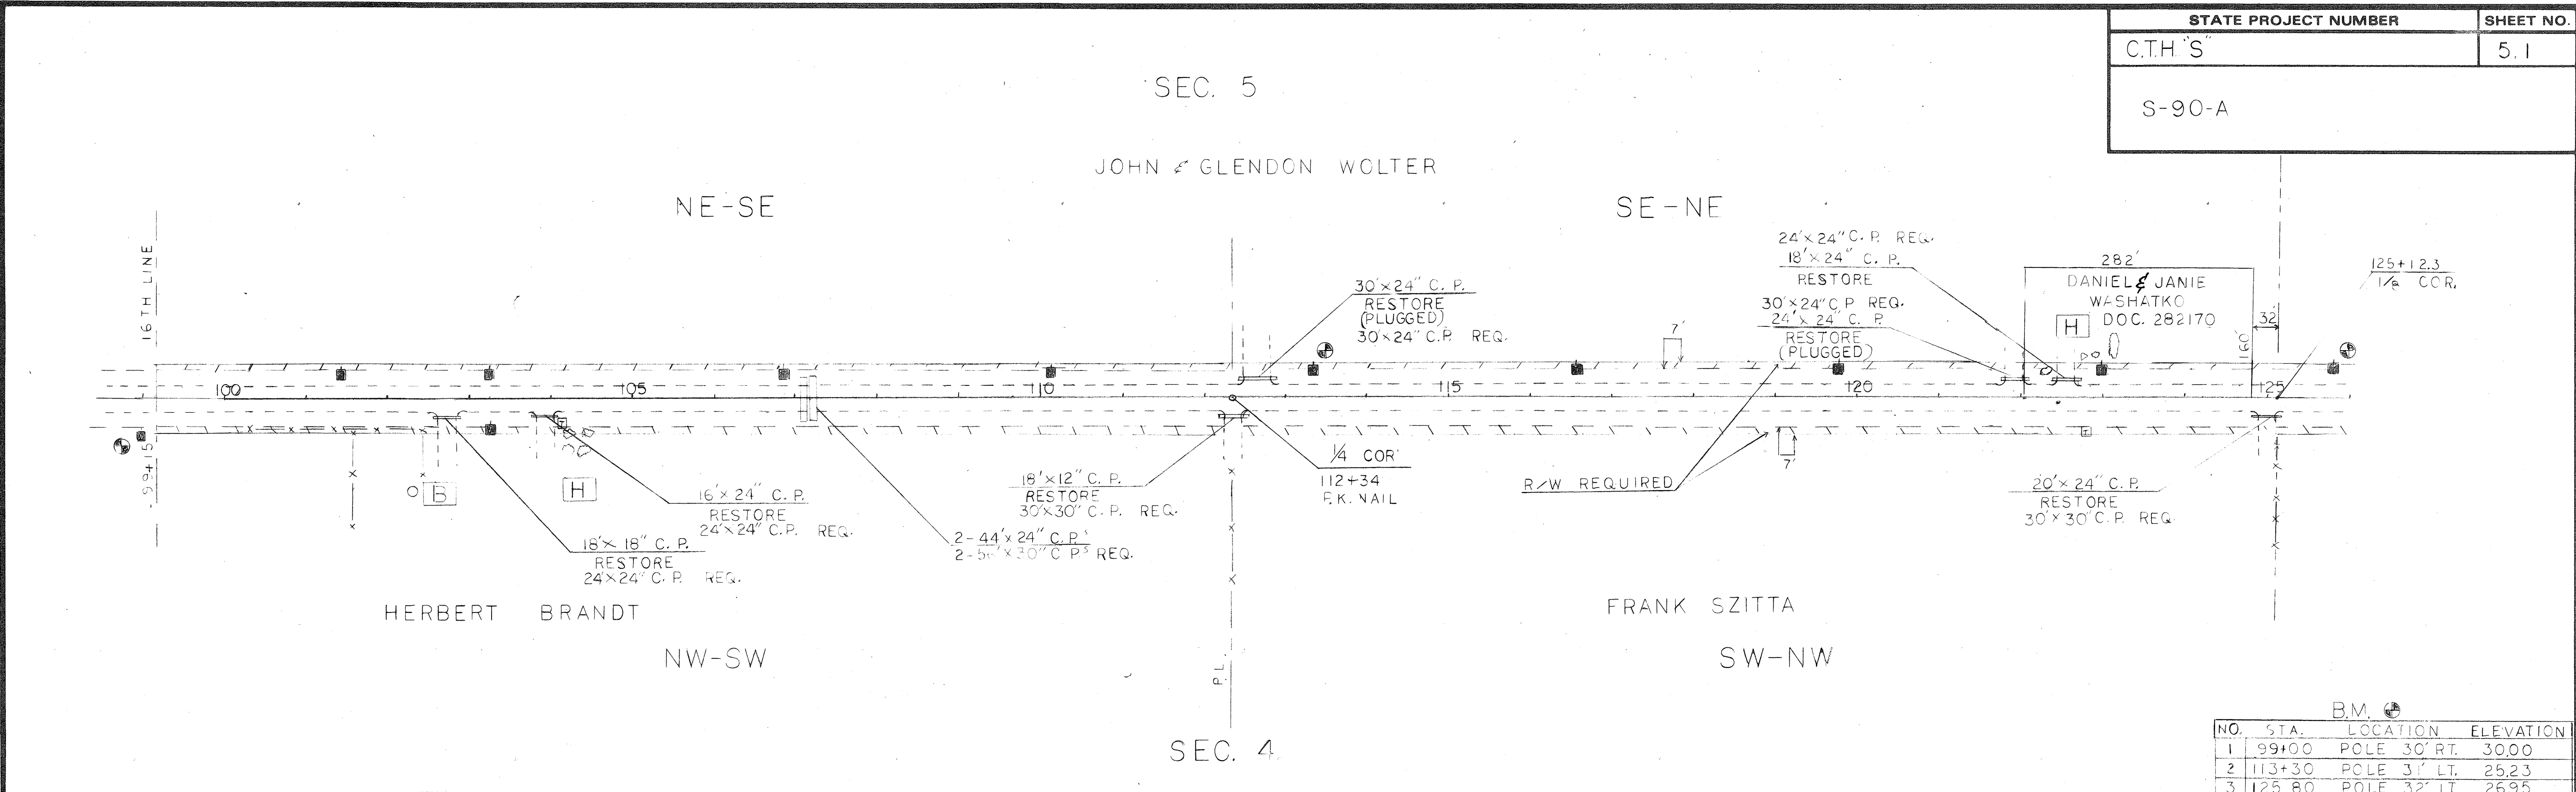



STATE PROJECT NUMBER	SHEET NO.
C.T.H. S	5.2
S-90-A	

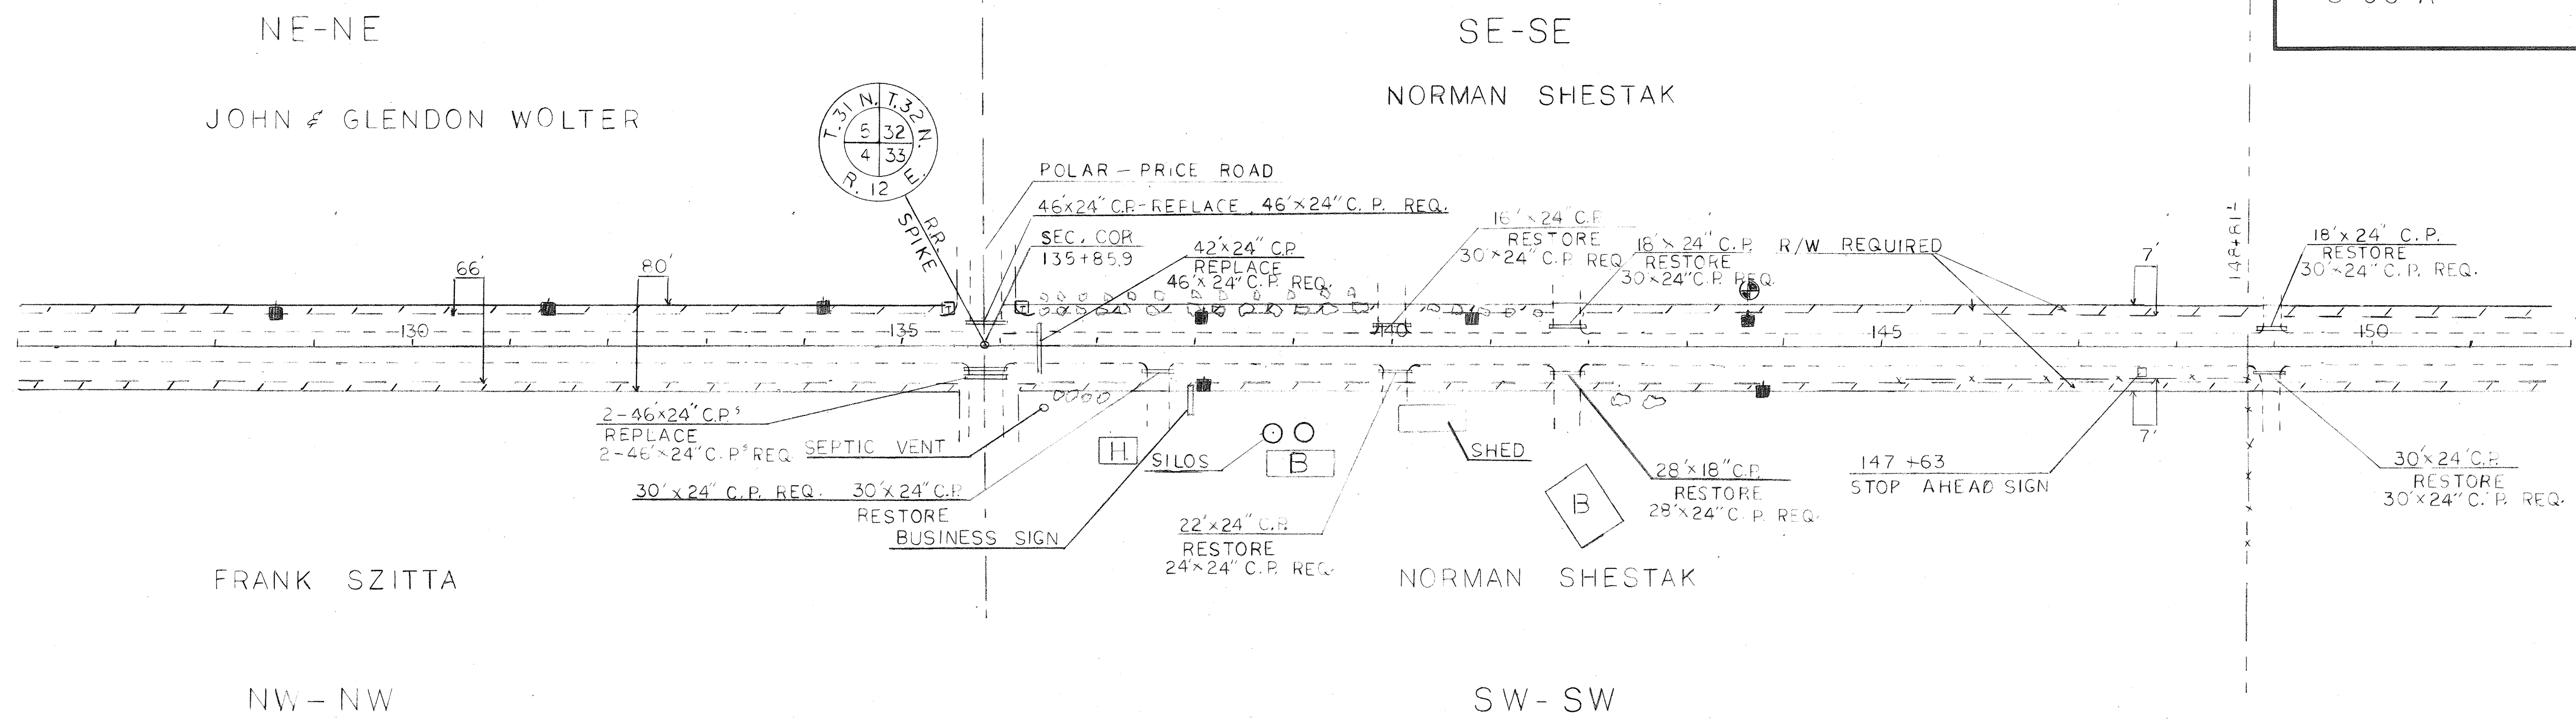


B.M. ④			
NO.	STA.	LOCATION	ELEVATION
3	143+50	POLE 30 LT	35.27
4	163+50	SIGN POST 80 LT	29.09

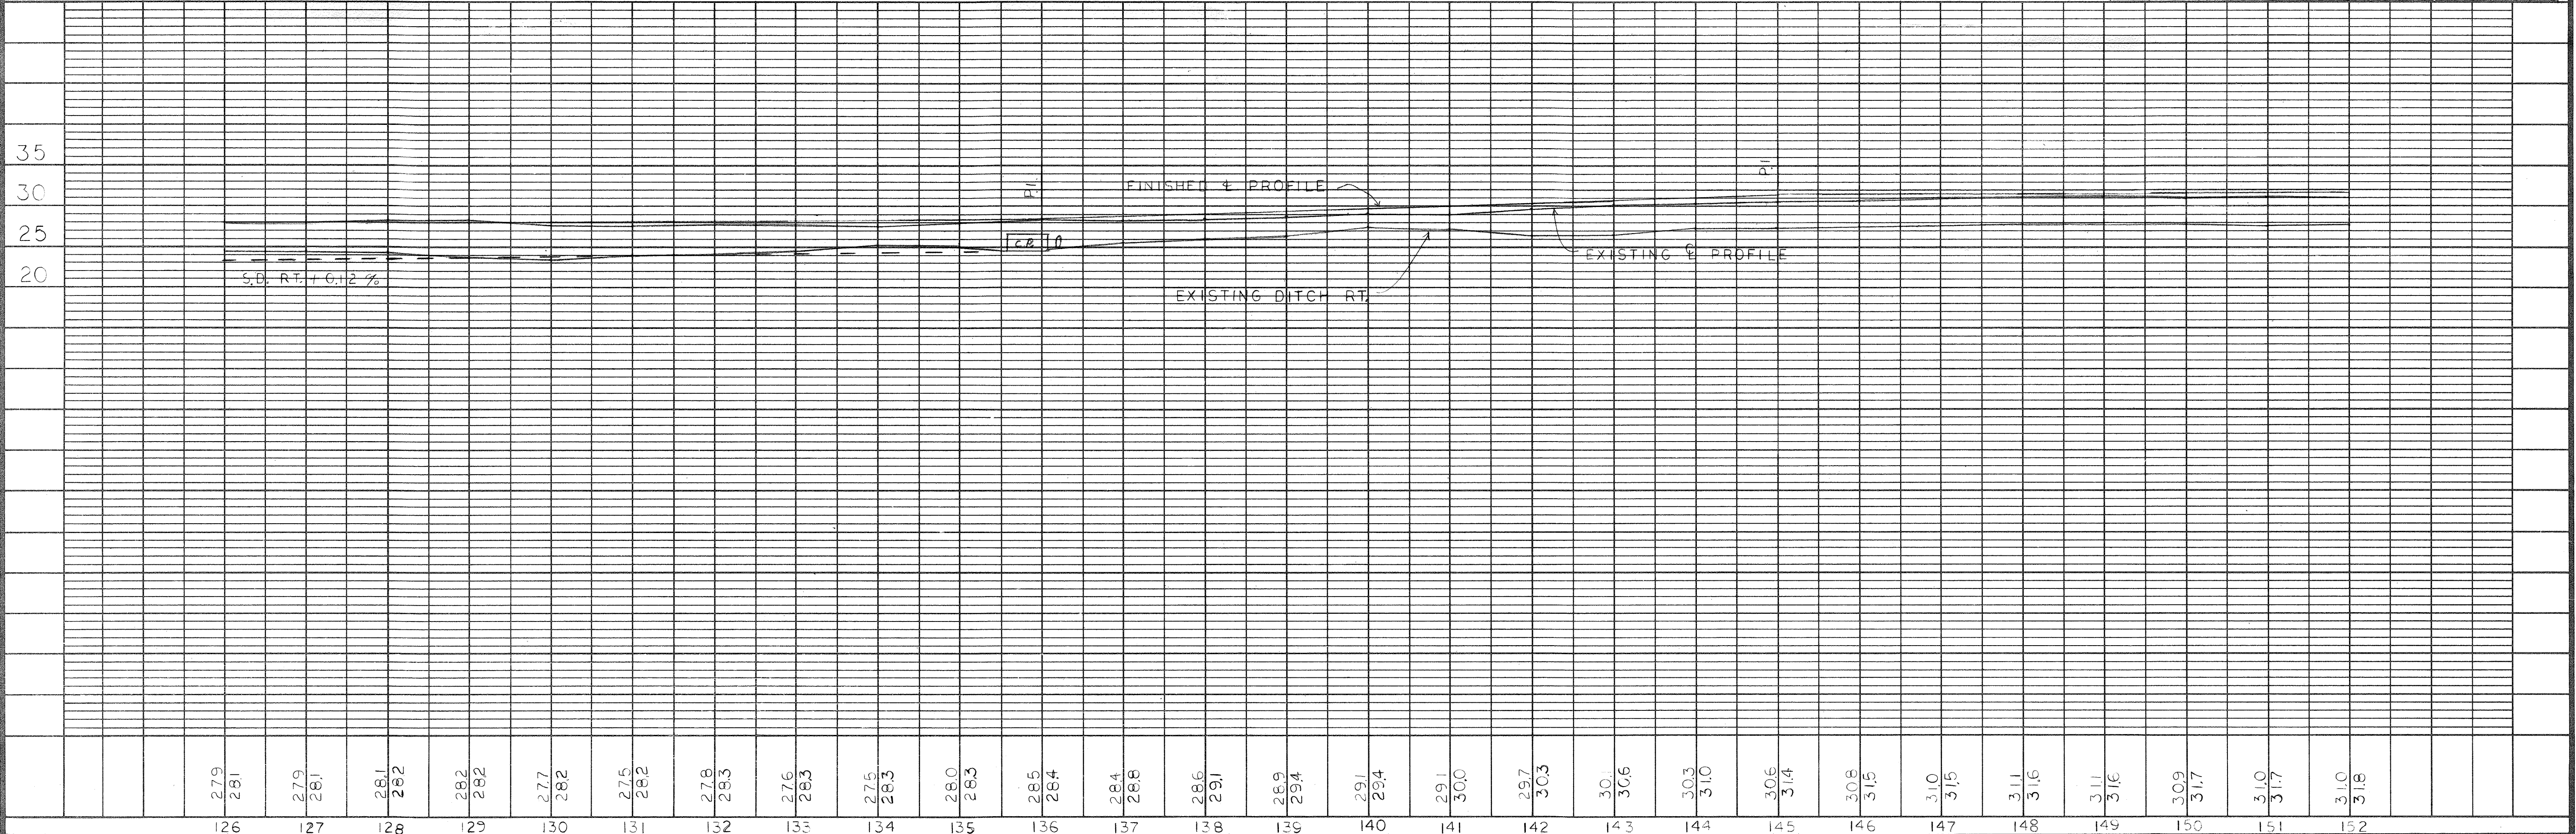


CULVERT SCHEDULE		
STATION	EXISTING	REQUIRED
102+72 RT.	18' x 18"	24' x 24"
103+95 RT.	16' x 24"	24' x 24"
107+16 C.	2-44' x 24"	2-56' x 30"
112+34 RT.	18' x 12"	30' x 30"
121+90 LT.	24' x 24"	30' x 24"
122+45 LT.	18' x 24"	24' x 24"
125+00 RT.	20' x 24"	30' x 30"
135+86 RT.	2-46' x 24"	2-46' x 24"
135+86 LT.	46' x 24"	46' x 24"
136+32 C.	42' x 24"	50' x 24"
137+60 RT.	30' x 24"	30' x 24"
140+00 RT.	22' x 24"	24' x 24"
140+00 LT.	16' x 24"	30' x 24"
141+82 RT.	28' x 18"	28' x 24"
141+82 LT.	18' x 24"	30' x 24"
148+90 RT.	30' x 24"	30' x 24"
148+90 LT.	18' x 24"	30' x 24"
154+50 LT.	16' x 18"	30' x 18"
161+90 RT.	16' x 18"	30' x 18"

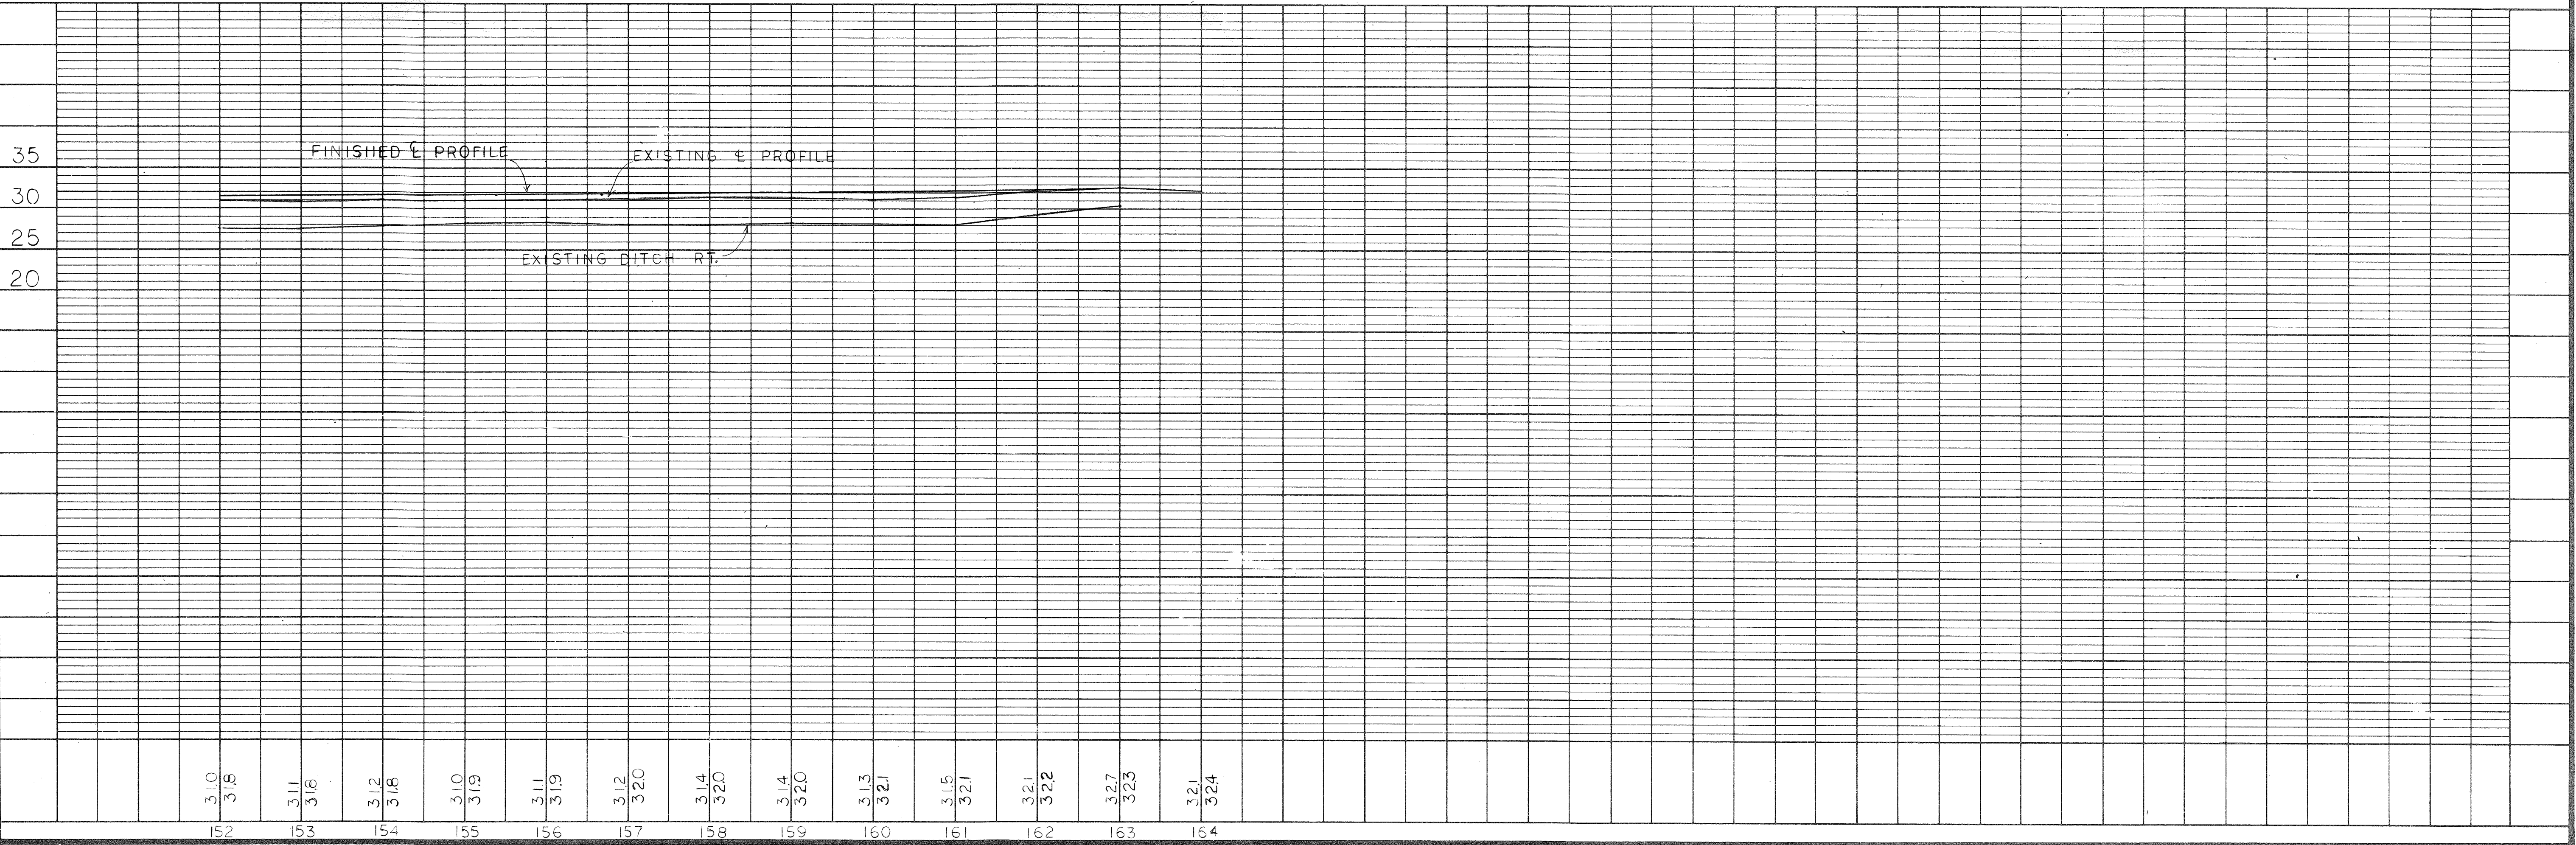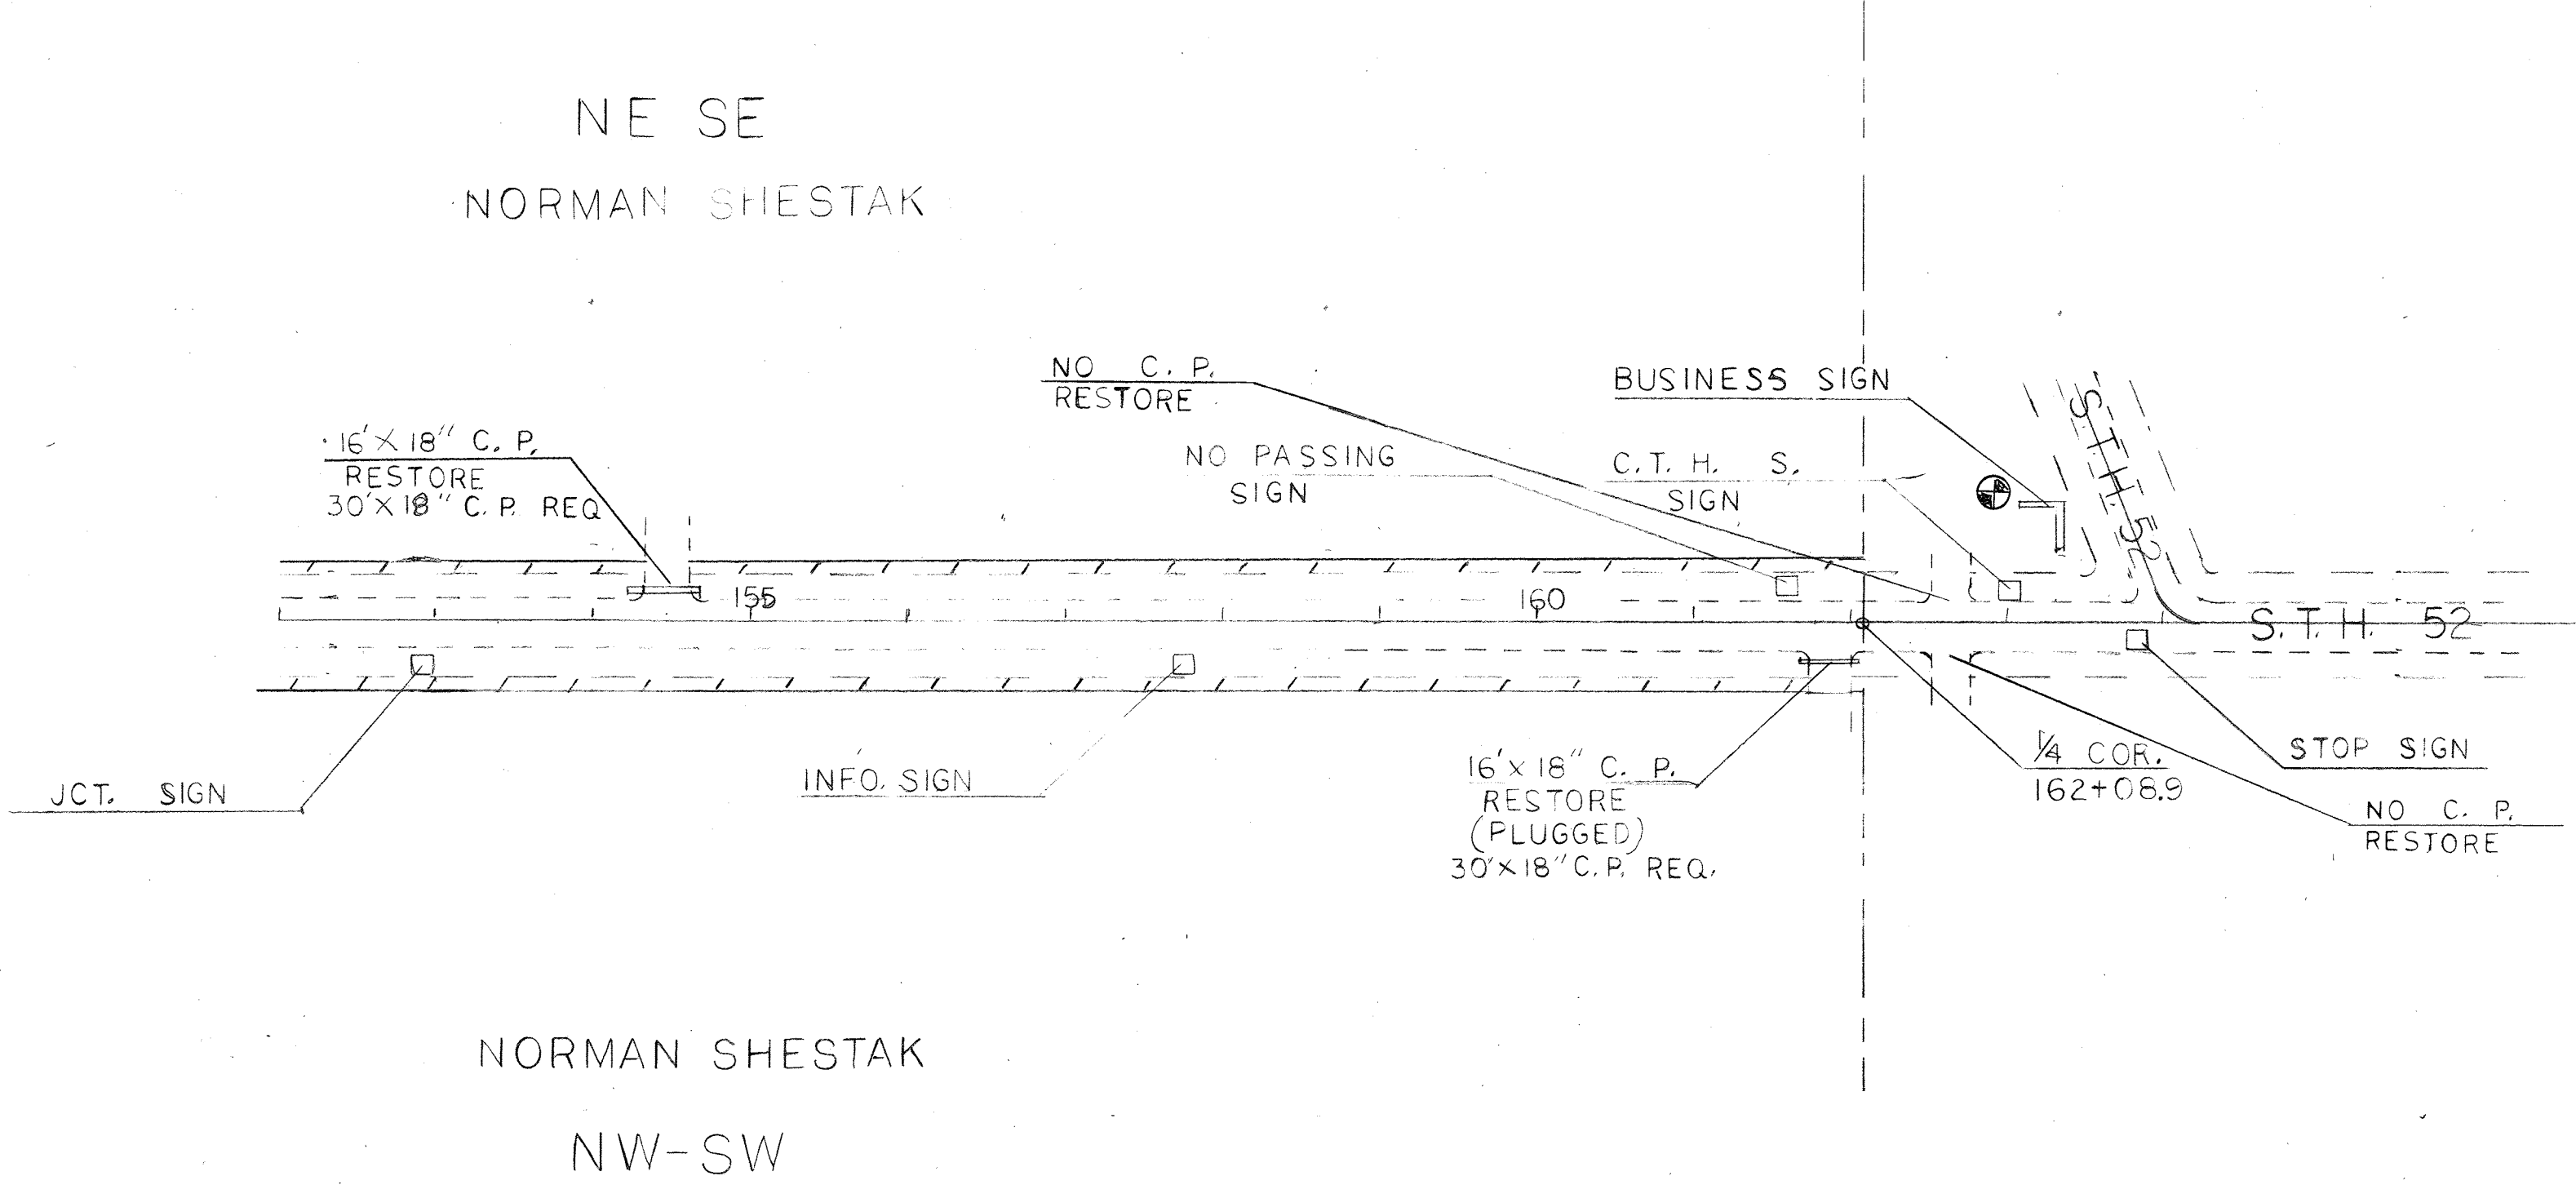



SHEET NO.	
C.T.H. "S"	5.4
S-90-B	

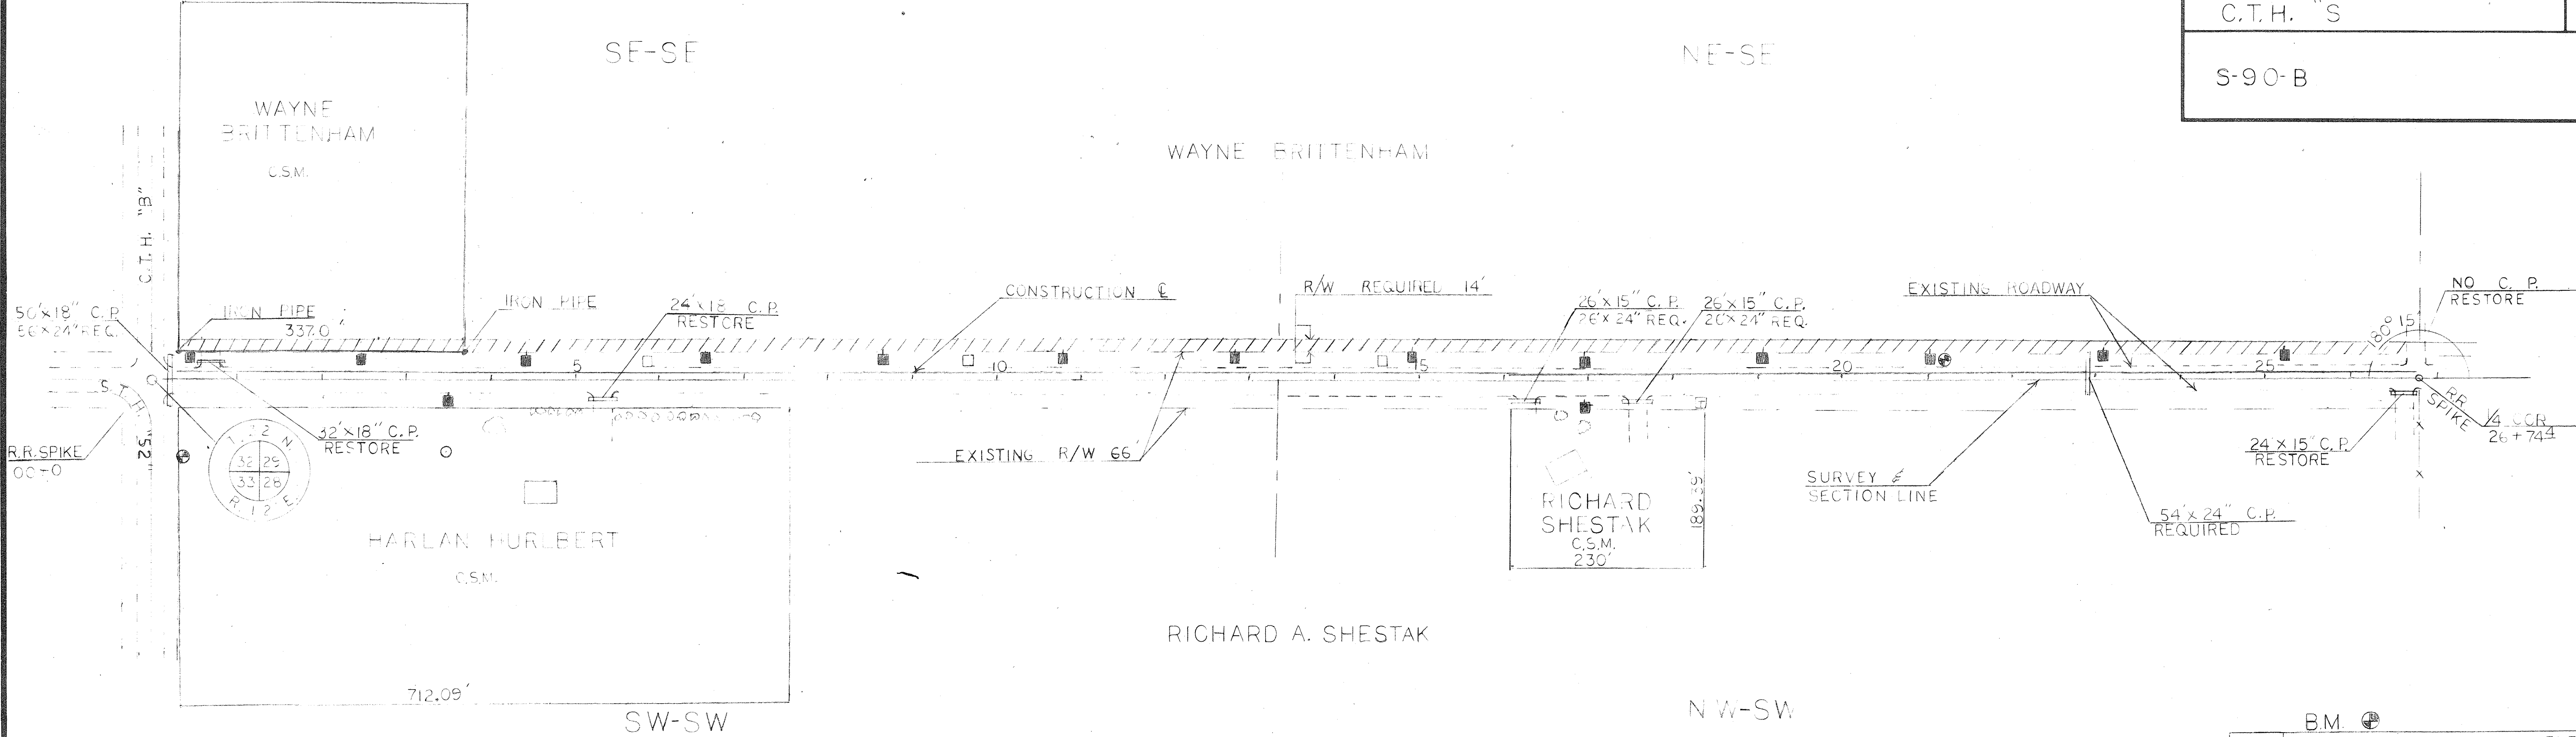


STA.	LOCATION	ELEVATION
C+30	24' FINE 75' RT.	30.00
21+08	POLE 25' LT.	28.04

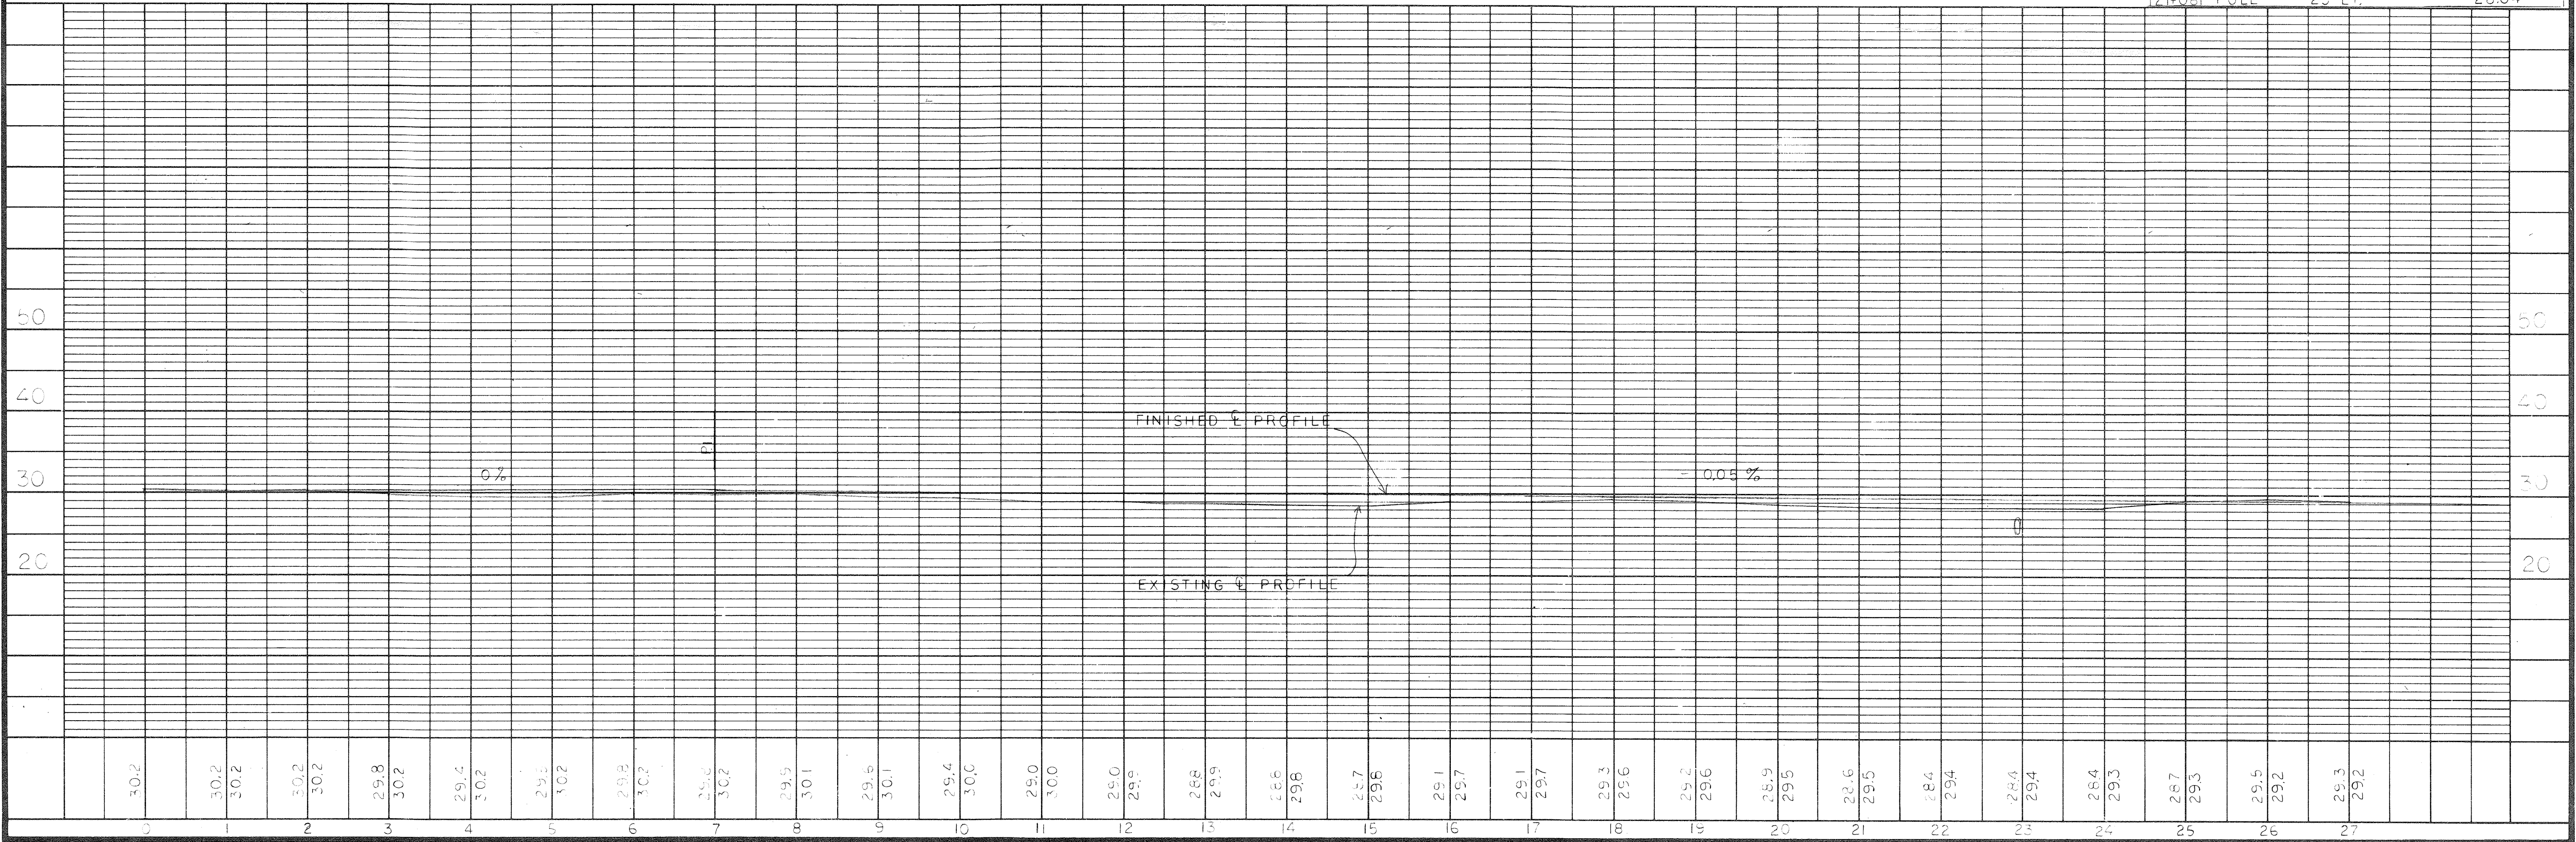

PROJECT NUMBER	SHEET NO.
C.T.H. "S"	5.5
S-90-B	

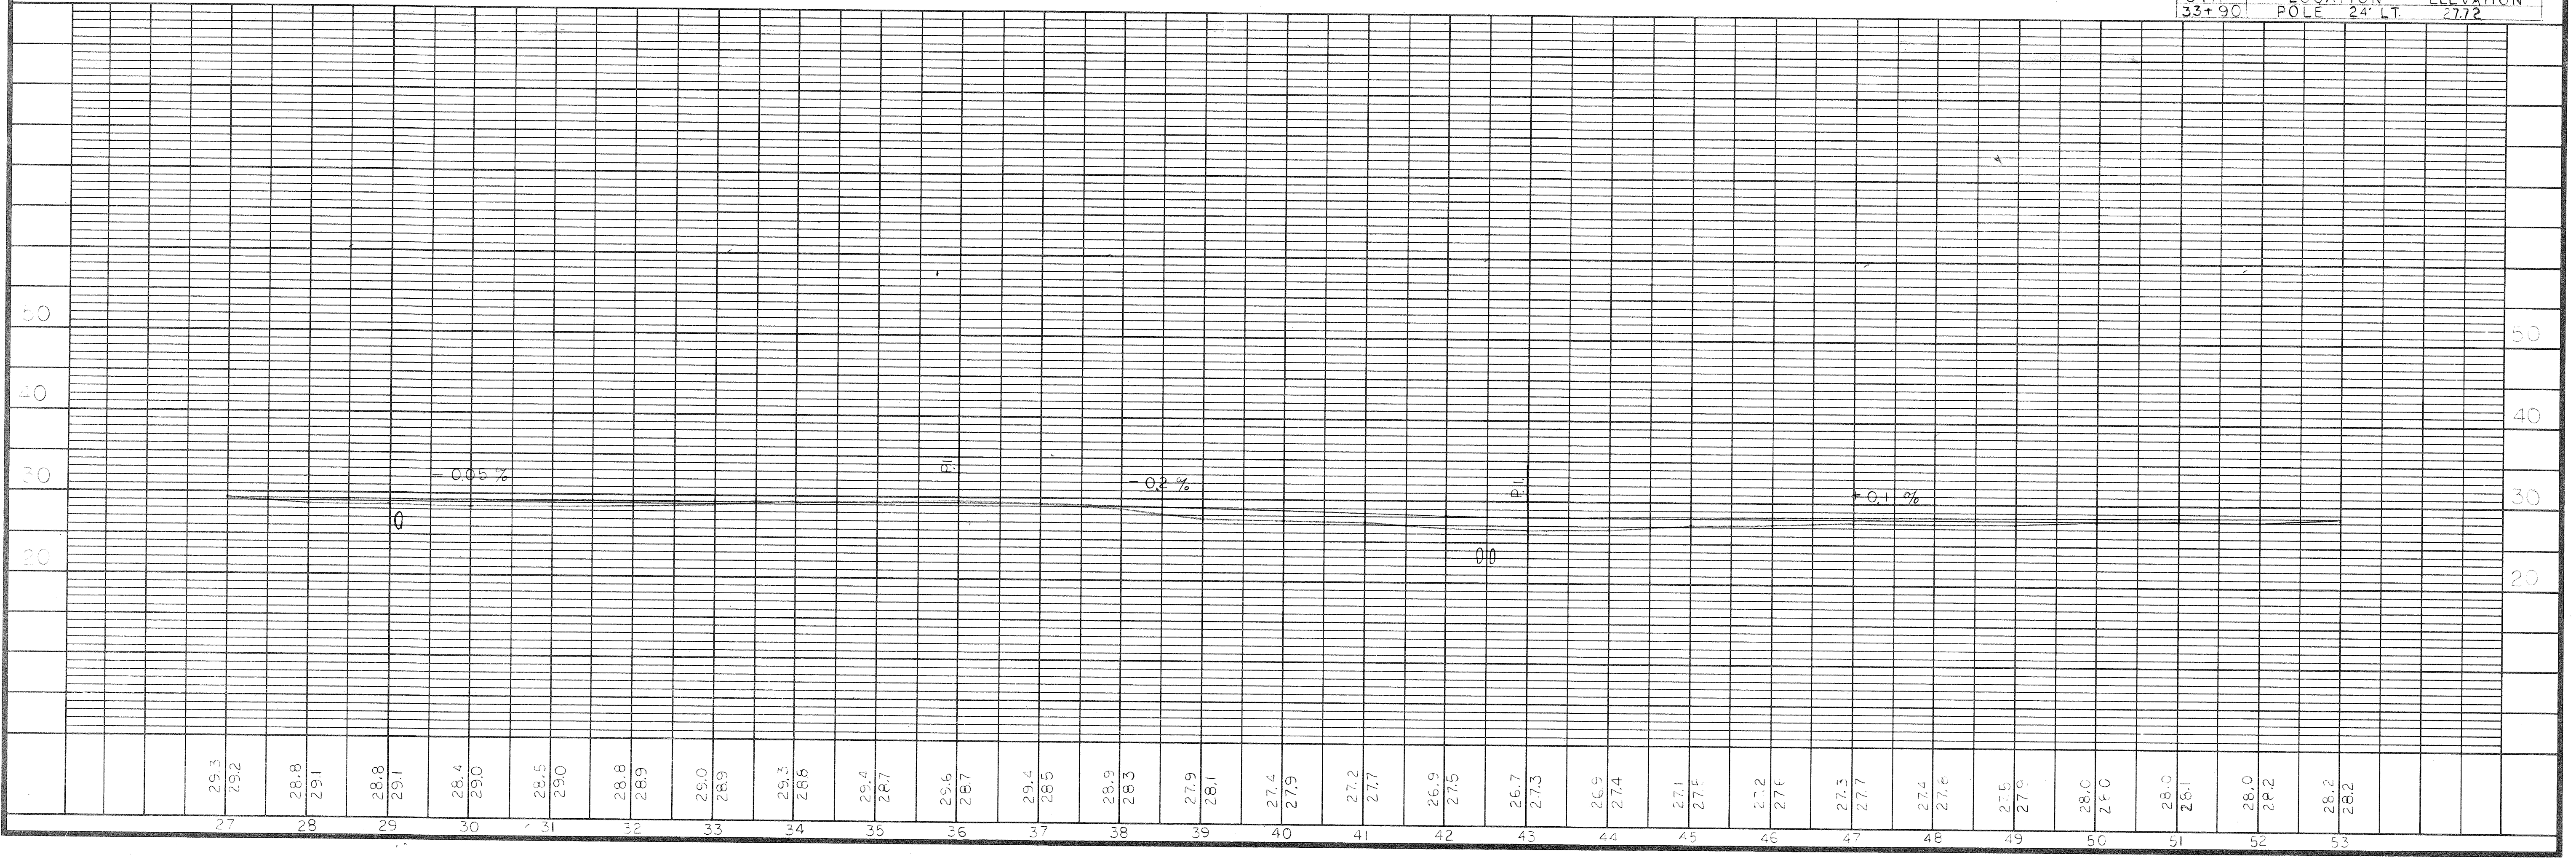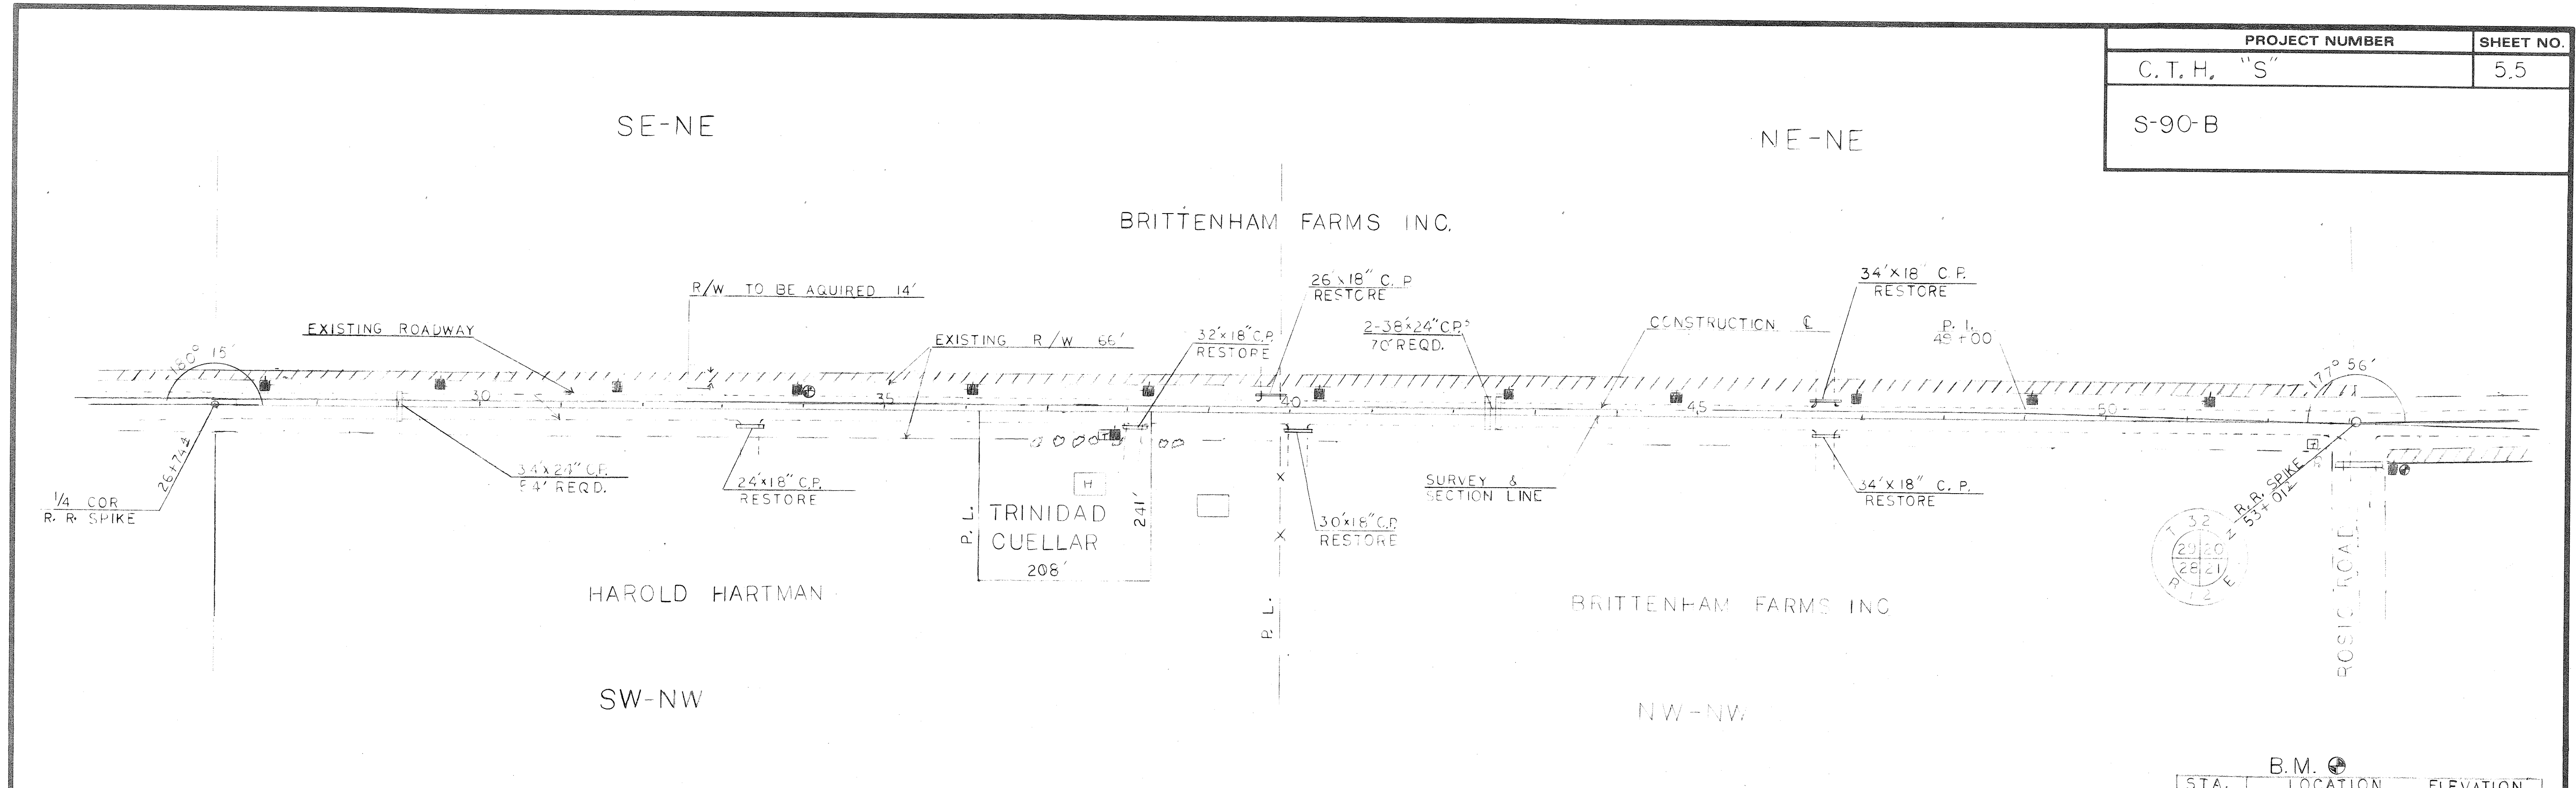

PROJECT NUMBER	SHEET NO.
C.T. H. "S"	5.6
S-90-B	

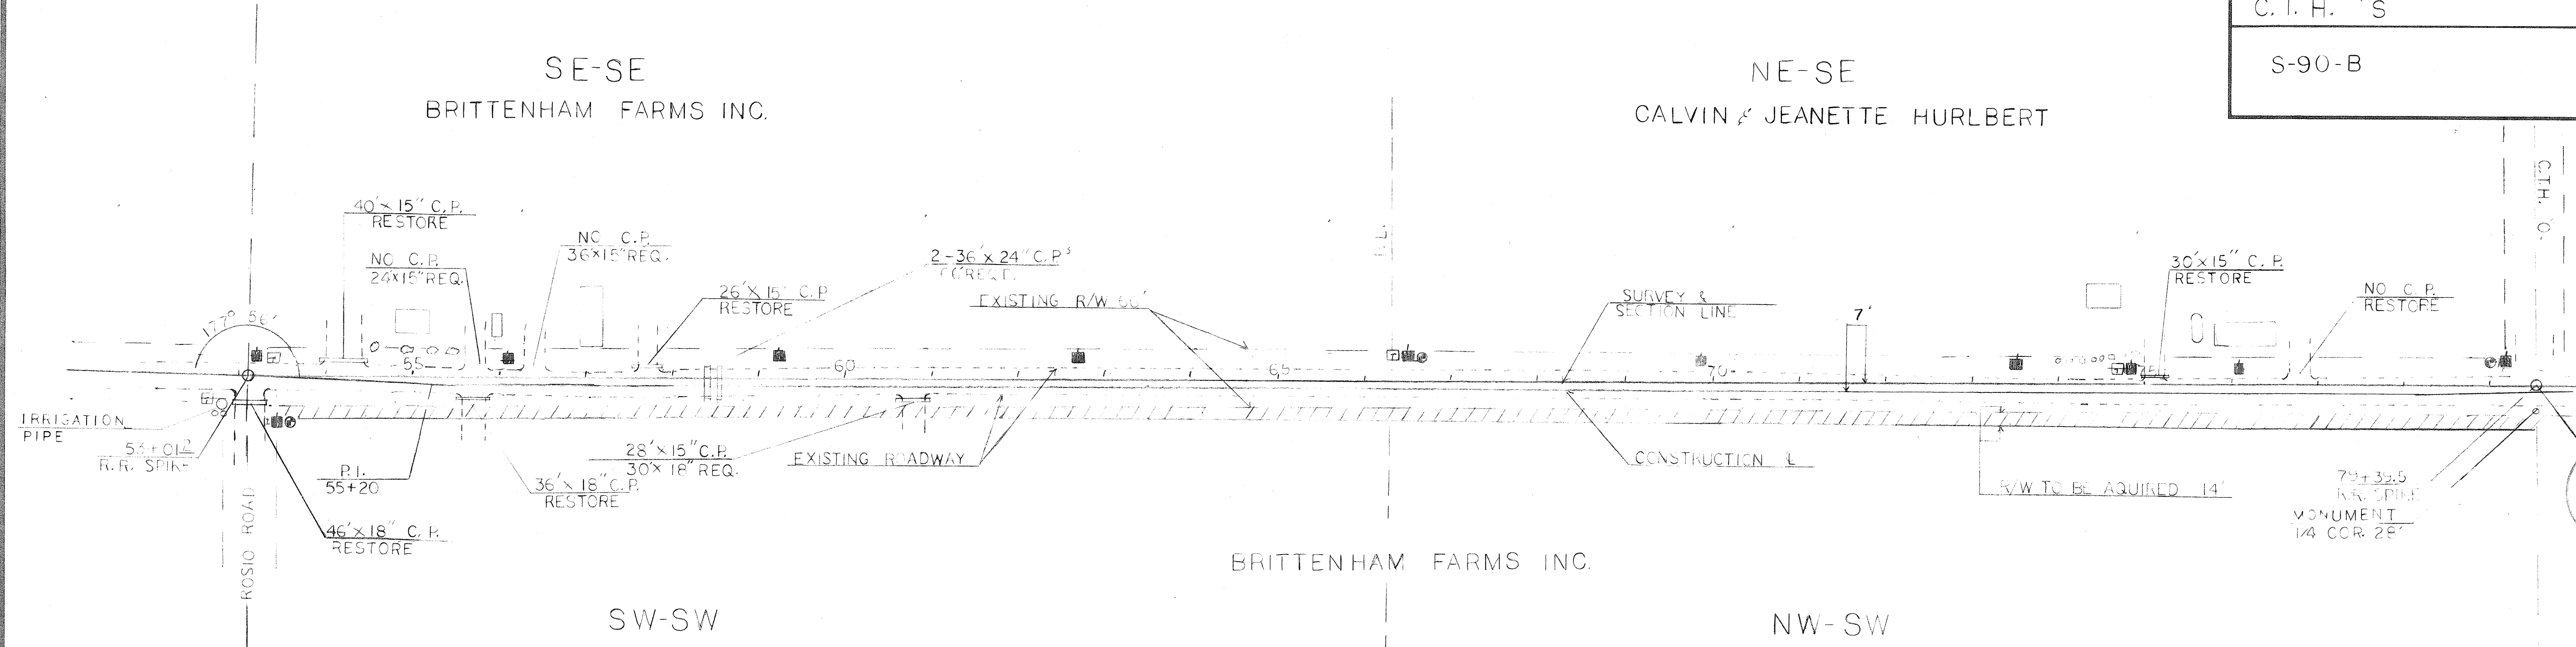

STA.	LOCATION	ELEVATION
53+25	POLE 50' RT.	28.24
65+30	POLE 30' LT.	33.60
79+00	POLE 30' LT.	45.96

