

Stock No. 26273

Langlade
County
Surveyors
Office

SHEET 1 OF 5

PLAT OF SURVEY



U.S. GOVERNMENT LANDS

BEING THE N.E. 1/4; S.E. 1/4; N. 1/2 AND S.W. 1/4, S.W. 1/4;
AND THE N.W. 1/4; SECTION 12; TOWNSHIP 32 NORTH; RANGE 14 EAST;

FOURTH PRINCIPAL MERIDIAN;

LANGLADE COUNTY, WISCONSIN.

SCALE IN FEET

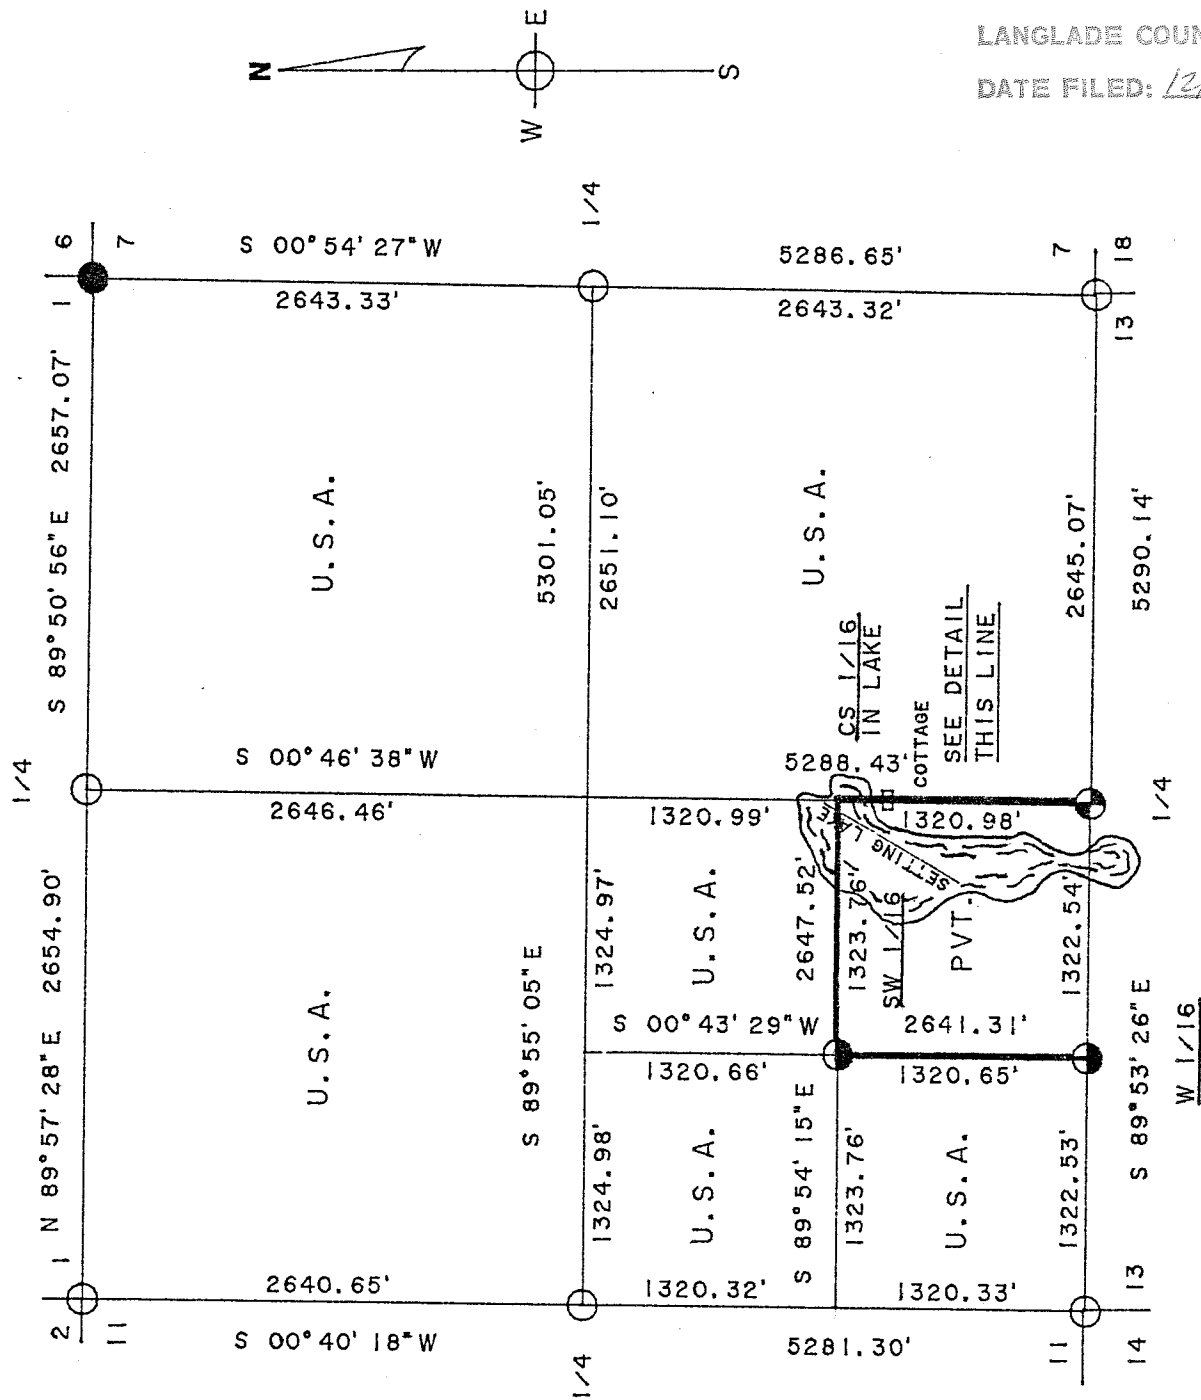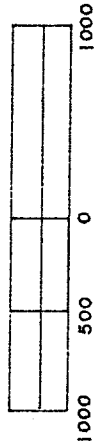

RECORD # 10353

LANGLADE COUNTY SURVEYORS OFFICE

DATE FILED: 12/7/93 BY: DT


LEGEND

- 2" BRASS CAPPED MONUMENT, FOUND IN PLACE.
- 2 1/2" ALUMINUM MONUMENT, FOUND IN PLACE.
- ◐ 2 1/2" X 36" ALUMINUM MONUMENT, SET THIS SURVEY.
- ◑ 1" X 36" ALUMINUM MONUMENT, SET THIS SURVEY.
- MARKED BOUNDARY LINES OF U.S. GOVERNMENT LANDS.

Stock No. 26273

SHEET 2 OF 5

DETAIL

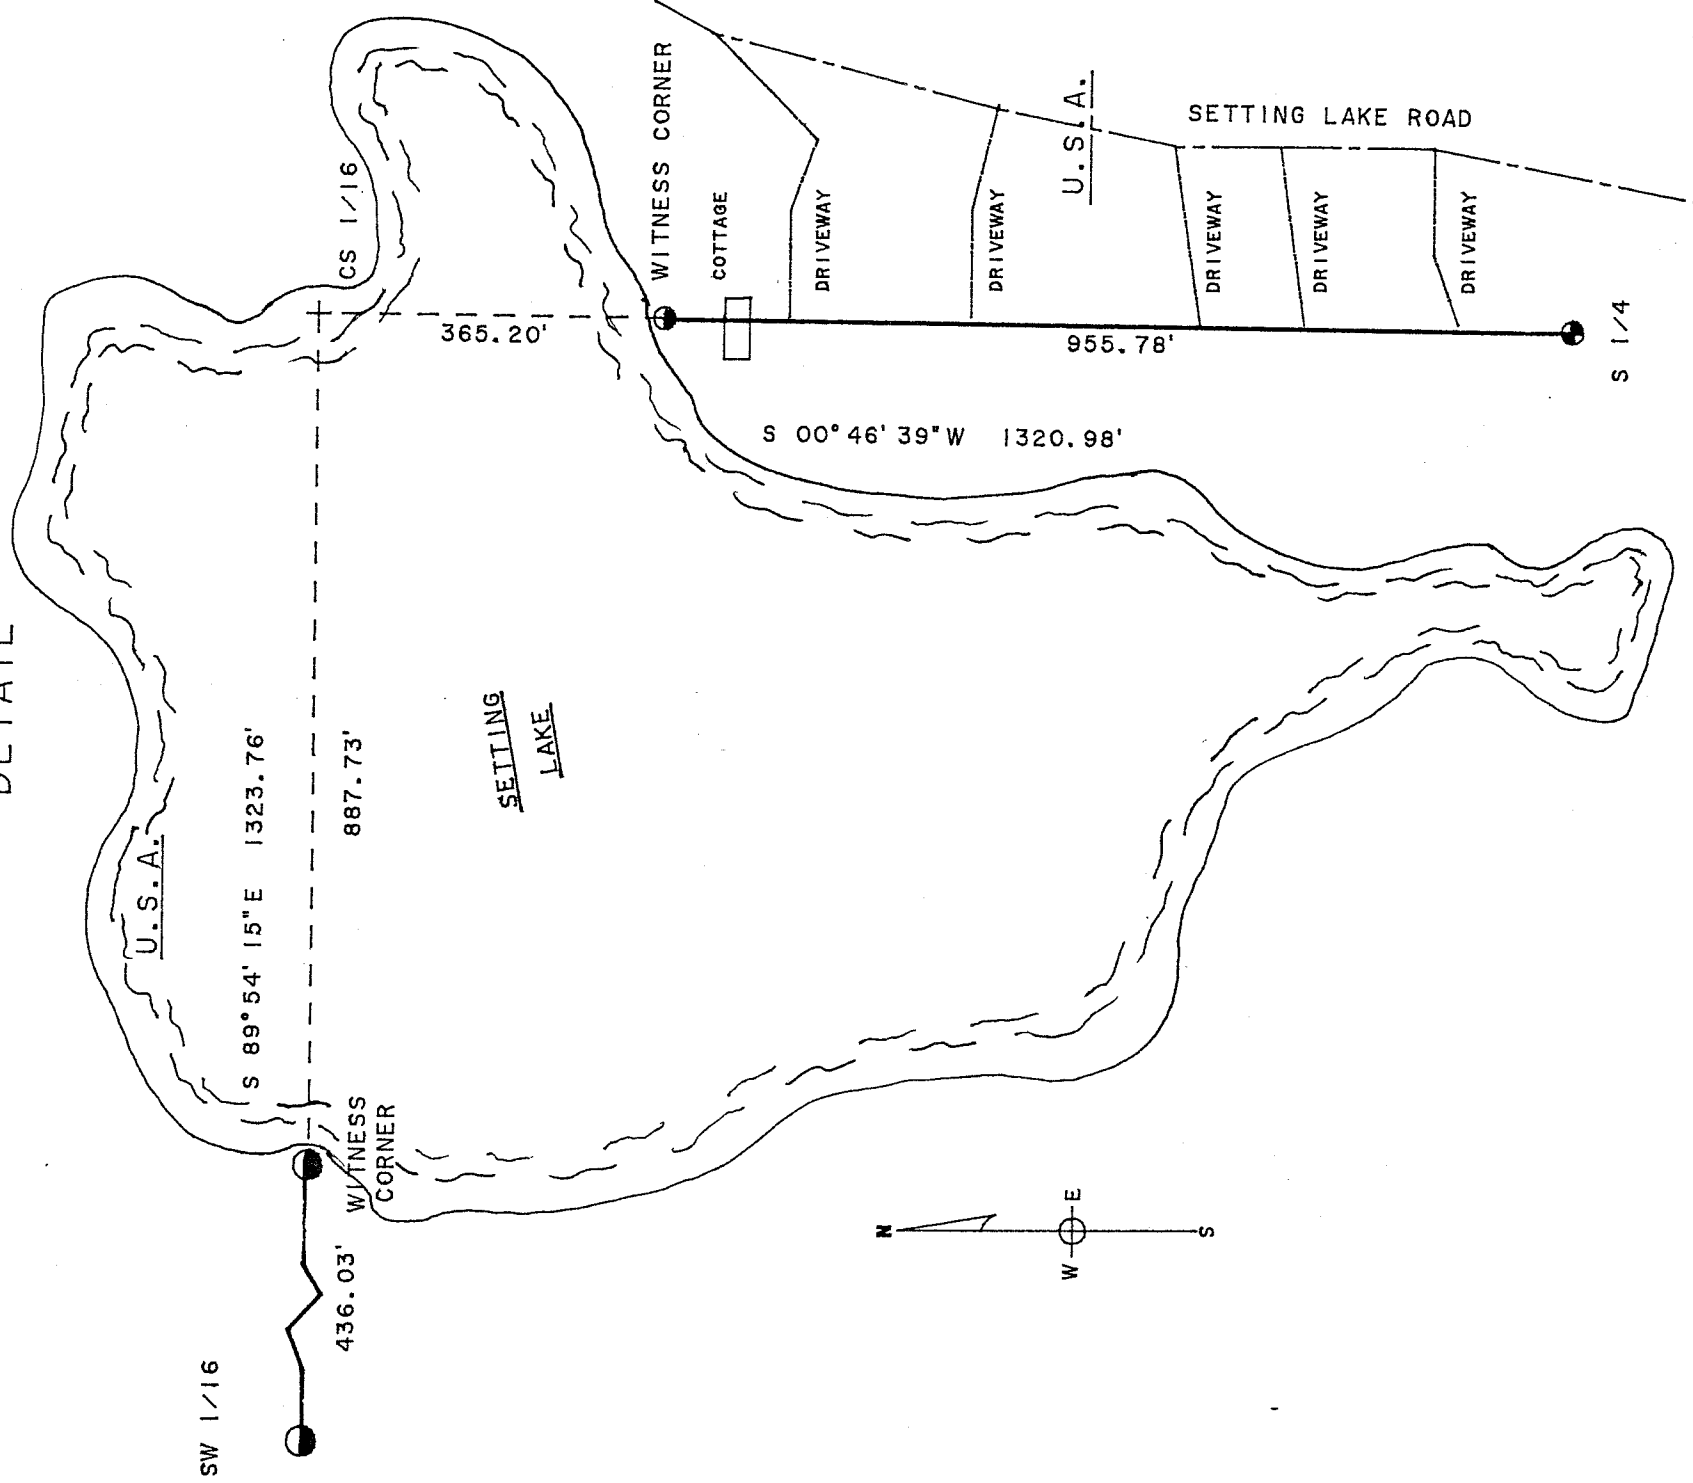

SCALE - 1" = 200'

Stock No. 26273

Sheet 3 of 5

SURVEY NOTES

This survey was made by the U.S. Department of Agriculture, Forest Service, for establishing subdivisional corners within Section 12 and for locating and marking the boundaries of U.S. Government land on the perimeter and within Section 12 Township 32 North, Range 14 East, 4th Principal Meridian, Langlade County, Wisconsin.

The U.S. Government lands in this section were acquired in 1936, 1946 and 1947.

The original government subdivision survey of this township was made in 1857.

The corner positions recovered, restored and established by this survey are marked by the monument described in the map legend.

The corner positions established were located to an accuracy of one part in 5000.

The bearings between corner positions are true bearings as determined by solar observations.

The field notes of this survey and a copy of this plat are on file in the Forest Supervisor's Office at Rhinelander, Wisconsin.

CORNERS RECOVERED OR RESTORED

E-25 1. Corner common to Sections 1, 6, 7 and 12, T.32N., R.14-15E.
Corner recovered by Jean Resvick, R.L.S. Certificate on file in
Langlade County.

J-25 2. Corner common to Sections 7, 12, 13 and 18, T.32N., R.14-15E.
Corner restored by Alan Harrison, R.L.S. Certificate on file in
Langlade County.

J-21 3. Corner common to Sections 11, 12, 13 and 14.
Corner recovered by Alan Harrison, R.L.S. Certificate on file in
Langlade County.


E-21 4. Corner common to Sections 1, 2, 11 and 12.
Corner recovered by Milo Stefan, R.L.S. Certificate on file in
Langlade County.

E-23 5. Quarter corner to Sections 1 and 12.
Corner recovered by Milo Stefan, R.L.S. Certificate on file in
Langlade County.

G-21 6. Quarter corner to Sections 11 and 12.
Corner restored by Alan Harrison, R.L.S. Certificate on file in
Langlade County.

J-23 7. Quarter corner to Sections 12 and 13.
Corner restored by Alan Harrison, R.L.S. Certificate on file in
Langlade County.

G-25 8. Quarter corner to Sections 7 and 12, T.32N., R.14-15E.
Corner restored by Alan Harrison, R.L.S. Certificate on file in
Langlade County.

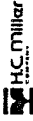


Stock No. 26273

Sheet 4 of 5

CORNERS ESTABLISHED

- J-22* 1. West One-Sixteenth Corner to Sections 12 and 13.
 Corner established mid-point and on line between the South quarter corner and S.W. Section Corner.
 Corner References:
- | | | | |
|-----------------|-----|---------|------------|
| Basswood | 11" | N.42°E. | 34.24 feet |
| Sugar | 9" | S.84°E. | 23.77 feet |
| Steel Sign Post | | South | 0.65 feet |
- H-22* 2. Southwest One-Sixteenth Corner to Section 12.
 Corner established at the intersection of the South and West one-sixteenth lines.
 Corner References:
- | | | | |
|-----------------|----|---------|------------|
| Sugar | 6" | S.89°W. | 31.91 feet |
| Sugar | 6" | N.8°W. | 31.59 feet |
| Steel Sign Post | | N.W. | 0.77 feet |
3. West Witness Corner to Center-South One-Sixteenth to Section 12.
 Witness corner established 887.73 feet West of Center-South one-sixteenth which falls in Setting Lake.
 Corner References:
- | | | | |
|-----------------|----|---------|------------|
| DBL. Sugar | 8" | S.56°W. | 12.83 feet |
| Sugar | 9" | North | 45.83 feet |
| Steel Sign Post | | East | 0.95 feet |
4. South Witness Corner to Center-South One-Sixteenth to Section 12.
 Witness corner established 365.20 feet South of Center-South one-sixteenth which falls in Setting Lake.
 Corner References:
- | | | | |
|-----------------|----|---------|------------|
| White Birch | 5" | S.58°E. | 6.87 feet |
| White Birch | 6" | S.43°W. | 17.90 feet |
| Steel Sign Post | | North | 1.07 feet |

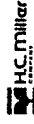

Stock No. 26273


Sheet 5 of 5


SURVEYOR'S AFFIDAVIT

State of Wisconsin] SS
County of Langlade]

I, Alan D. Harrison, Land Surveyor, U.S.D.A. Forest Service and a Registered Land Surveyor in the State of Wisconsin, do hereby certify that I have surveyed and subdivided Section 12, Township 32 North, Range 14 East, Fourth Principal Meridian, State of Wisconsin.


The plat map and the notes herewith are a correct representation of the land surveyed and divided. I have surveyed and subdivided said section in accordance with the rules for survey of the public lands and with the statutes of the State of Wisconsin.

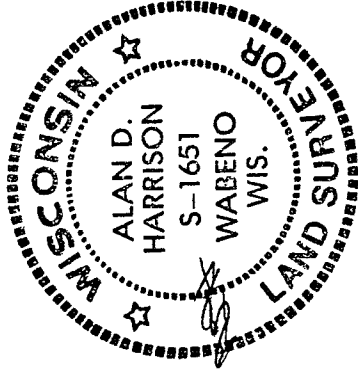

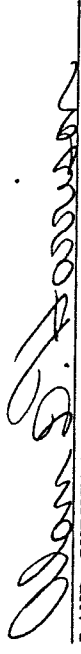
LAND SURVEYOR, U.S.D.A. Forest Service
R.L.S. Number S-1651
State of Wisconsin

Date of Survey: 1990

Plat ready for filing:

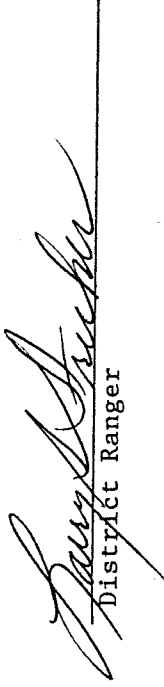
District Ranger