

Stock No. 26273

Sheet 1 of 3

CERTIFIED LAND BOUNDARY ESTABLISHMENT


U.S. GOVERNMENT LANDS

BEING THE BOUNDARY LINE FROM THE N.W. CORNER TO THE N 1/4 CORNER
TO THE N.E. CORNER TO THE E 1/4 CORNER TO THE W 1/4 TO THE S.W.


CORNER OF SECTION 4 TOWNSHIP 32 NORTH, RANGE 14 EAST,

FOURTH PRINCIPAL MERIDIAN,
LANGLADE COUNTY, WISCONSIN

SCALE IN FEET

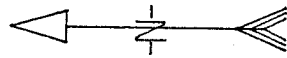

U.S.A.

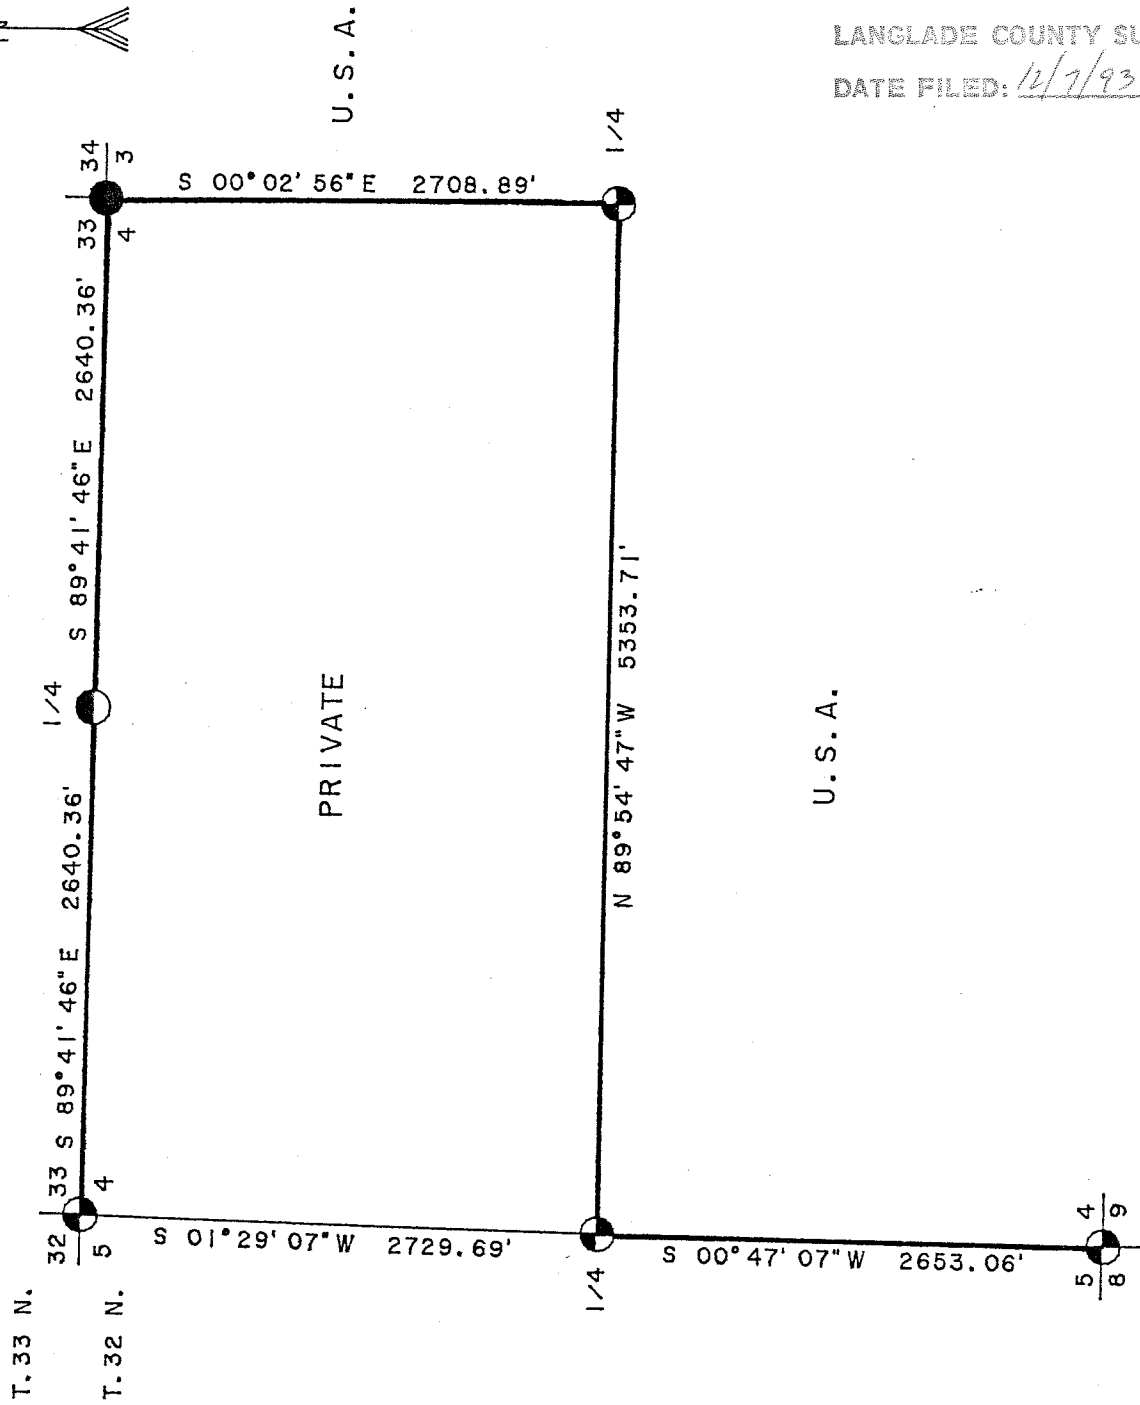

U.S.A.

RECORD # 10354
LANGLADE COUNTY SURVEYORS OFFICE
DATE FILED: 12/7/93 BY: D.T.

LEGEND

- 2 1/2" X 36" ALUMINUM MONUMENT SET THIS SURVEY.
- ◐ 2 1/2" ALUMINUM MONUMENT FOUND IN PLACE.
- 2" BRASS CAPPED MONUMENT FOUND IN PLACE.
- MARKED BOUNDARY LINES OF U.S. GOVERNMENT LANDS.

Stock No. 26273

Sheet 2 of 3

SURVEY NOTES

This survey was made by the U. S. Department of Agriculture, Forest Service, for the purpose of restoring and establishing corners on the perimeter of Section 4 and for locating and marking the boundaries of U. S. Government land on their perimeter and within Section 4, Township 32 North, Range 14 East, Fourth Principal Meridian, Langlade County, Wisconsin.

The U. S. Government lands in this section were acquired in 1935.

The original government subdivision survey of this township was made in 1857.

The corner positions recovered, restored and established by this survey are marked by the monument described in the map legend.

The corner positions established were located to an accuracy of one part in 3000.

The bearings between corner positions are true bearings as determined by solar observations.

The field notes of this survey and a copy of this plat are on file in the Forest Supervisor's Office at Rhinelander, Wisconsin.

CORNERS RECOVERED AND RESTOREDA-9 1. Section Corner to Sections 4, 5, 32 and 33.

Corner recovered as set by Milo Stefan (RLS), certificate on file.

A-13 2. Section Corner to Sections 33, 34, 3 and 4.

Corner recovered as set by William Cochrane (RLS), certificate on file.

E-9 3. Section Corner to Sections 4, 5, 8 and 9.

Corner recovered as set by Milo Stefan (RLS), certificate on file.

J-11 4. Quarter Corner to Sections 4 and 33.

Corner position restored by lost methods between section corner east and west.
Corner References:


Sugar	11"	N.12°E.	29.52	feet
Sugar	12"	S.76°W.	16.91	feet
Sugar	11"	S.28°E.	20.38	feet
Steel Sign Post		West	1.21	feet

-13 5. Quarter Corner to Sections 3 and 4.

Corner recovered as set by Alan Harrison (RLS), certificate on file.

J-9 6. Quarter Corner to Sections 4 and 5.

Corner recovered as set by Milo Stefan (RLS), certificate on file.

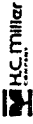

Stock No. 26273


Sheet 3 of 3

SURVEYOR'S AFFIDAVIT

State of Wisconsin] SS
County of Langlade]

I, Alan D. Harrison, Land Surveyor, U.S.D.A. Forest Service and a Registered Land Surveyor in the State of Wisconsin, do hereby certify that I have surveyed and subdivided Section 4, Township 32 North, Range 14 East, Fourth Principal Meridian, State of Wisconsin.

The plat map and the notes herewith are a correct representation of the land surveyed and divided. I have surveyed and subdivided said section in accordance with the rules for survey of the public lands and with the statutes of the State of Wisconsin.

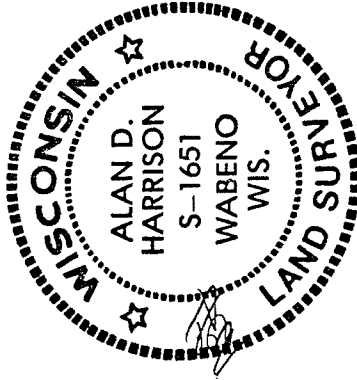


LAND SURVEYOR, U.S.D.A. Forest Service
R.L.S. Number S-1651
State of Wisconsin

Plat ready for filing:


District Ranger

Date of Survey: 1989