


TL

CONVENTIONAL SIGNS AND ABBREVIATIONS

TOWNSHIP AND RANGE LINES	-----	POWER POLE	□
SECTION LINE	-----	TELEPHONE POLE	○
QUARTER LINE	-----	UNDERGROUND	---
SIXTEENTH LINE	-----	CABLE MARKER	---
NEW CENTERLINE	-----	CATTLE PASS	---
NEW R/W LINE	-----	WELL	⊕
OLD R/W LINE	-----	STONE MONUMENT	⊕
PROPERTY LINE	-----	IRON PIPE	⊕
CORPORATE LIMITS	-----	R/W MONUMENT	⊕
SLOPE INTERCEPTS	-----	R/W POINT	○
NO ACCESS	-----	NO ACCESS	---
(BY STATUTORY AUTHORITY)	-----	(BY ACQUISITION)	---

RECORD # 10453
LANGLADE COUNTY SURVEYORS OFFICE
DATE FILED: 8/14/96 BY: D. Tlusty

R/W PROJECT NUMBER 1602-01-21	SHEET NUMBER	TOTAL SHEETS
FEDERAL PROJECT NUMBER	40	3
PLAT OF RIGHT OF WAY REQUIRED FOR NORTH AVENUE - S.T.H. 64 CITY OF ANTIGO-USH 45 LANGLADE COUNTY		

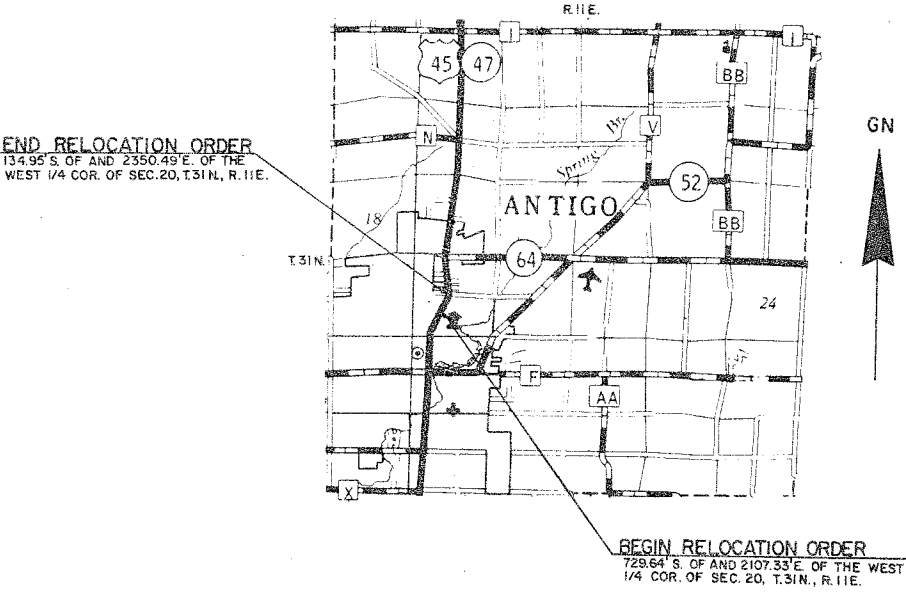

NOTES

COORDINATES AND BEARINGS ON THIS PLAT ARE ORIENTED TO THE WISCONSIN COORDINATE SYSTEM CENTRAL ZONE. ALL PLAT DISTANCES ARE GRID LENGTH AND MAY BE CONVERTED TO GROUND LENGTH BY MULTIPLYING THE DISTANCE BY THE GRID FACTOR PROVIDED ON THE DETAIL SHEETS.

RIGHT OF WAY MONUMENTS ARE AND ARE PLACED PRIOR TO OR AT THE TIME OF LAND TITLE TRANSFER.

RIGHT OF WAY BOUNDARIES ARE DEFINED WITH COURSES OF THE PERIMETER OF THE HIGHWAY LANDS REFERENCED TO THE U.S. PUBLIC LAND SURVEY OR OTHER SURVEYS OF PUBLIC RECORD.

NET CENTERLINE LENGTH 0.127 MI.

REVISION DATE 12-9-87 4-7-88 NC	STATE OF WISCONSIN DEPARTMENT OF TRANSPORTATION
APPROVED:	DATE: 6-29-87 [Signature] DISTRICT TRANSPORTATION DIRECTOR
APPROVED:	DATE: 7/20/87 [Signature] STATE REAL ESTATE MANAGER FOR HWYS
U.S. DEPARTMENT OF TRANSPORTATION FEDERAL HIGHWAY ADMINISTRATION REGION 5 WISCONSIN DIVISION	
APPROVED:	DATE: _____ DIVISION ADMINISTRATOR

SCHEDULE OF LANDS & INTERESTS REQUIRED

PARCEL SHEET

NUMBER NUMBER

OWNERS

INTEREST

REQUIRED

TOTAL

R/W ACRES REQUIRED

ACRES

NEW

EXISTING

TOTAL

TOTAL ACRES REMAINING

L.H.E. ACRES TEMP

L.H.E. ACRES PERM

REVISION DATE
12-9-87
4-7-88

ROUTE U.S. 45
COUNTY LANGLADE
DATE 6-29-87

SCALE: 1" = 100' 200' GRID FACTOR 1.000095

R/W PROJECT NUMBER


1602-01-21

FEDERAL PROJECT NUMBER


SHEET NUMBER

4.1

1.	4.1	STATE OF WISCONSIN	L.H.E.	0.16							
2.	4.1	LANGLADE COUNTY	L.H.E.	1.77							
3.	4.1	CITY OF ANTIGO	L.H.E.	0.03							
4.	4.1	DONALD P. PETERS	L.H.E.	0.02							
5.	4.1	GENERAL TELEPHONE (40)	RELEASE OF RIGHTS								
6.	4.1	WISCONSIN PUBLIC SERVICE CORP. (41)	RELEASE OF RIGHTS								
7.	4.1 & 4.2	FRANK L. JOHANEK	FEE	0.32	0.01	0.01	0.31				

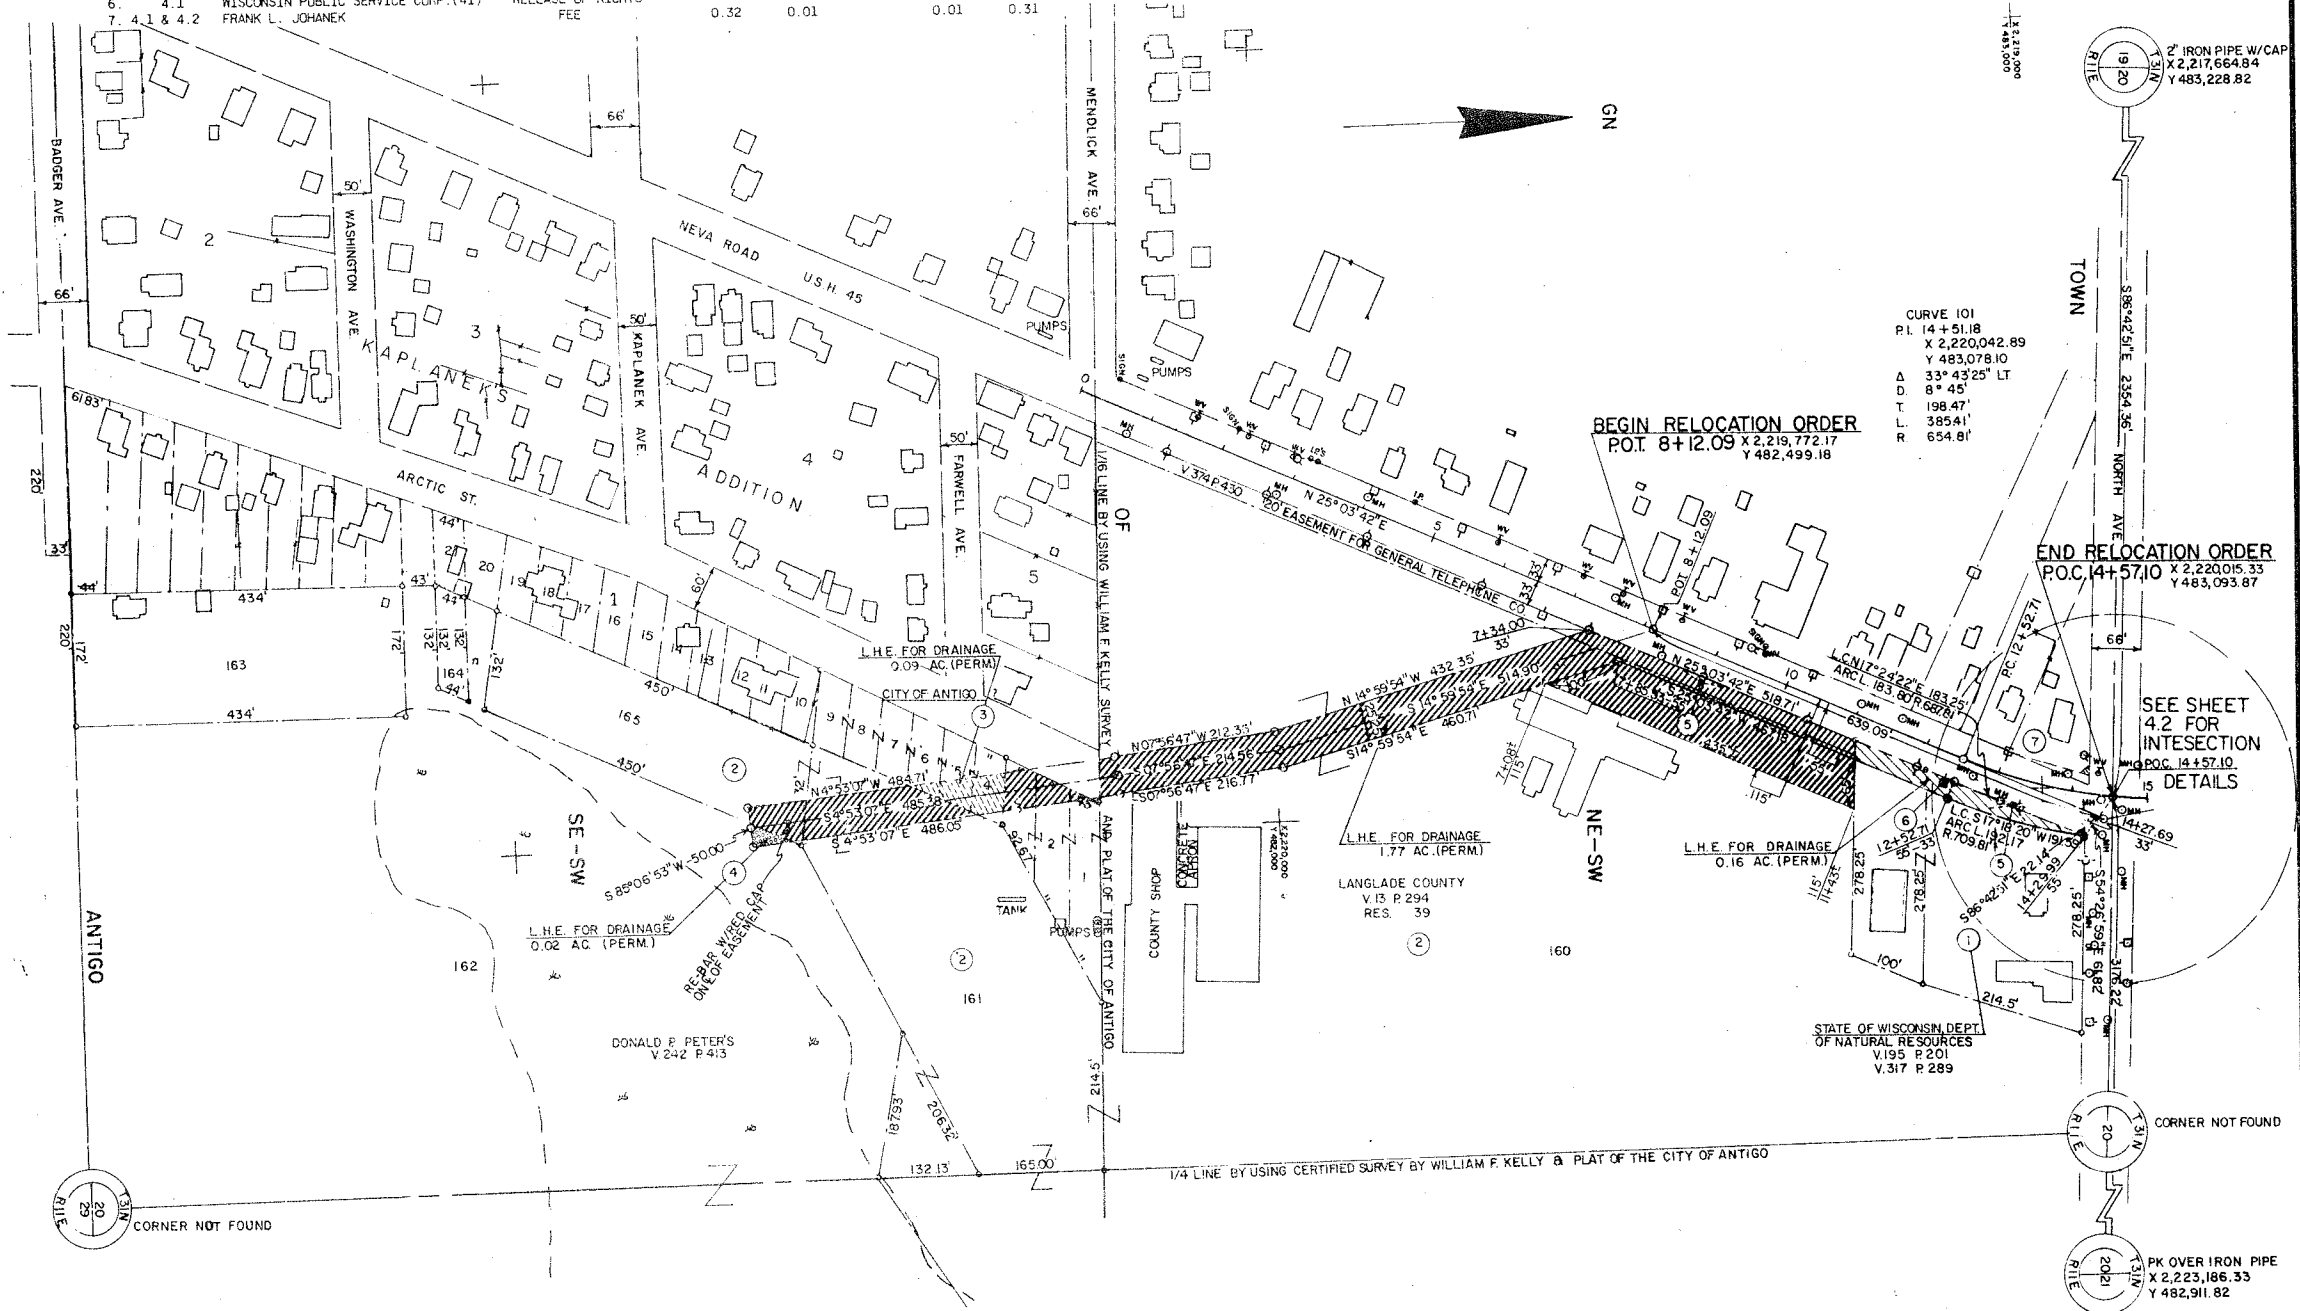

REVISION DATE 12-9-87 4-7-88	ROUTE U.S.H. 45	COUNTY LANGLADE	DATE 6-29-87	R/W PROJECT NUMBER 1602-01-21	SHEET NUMBER 4.2
	SCALE FT 0 20 40	GRID FACTOR 1.000095	FEDERAL PROJECT NUMBER		

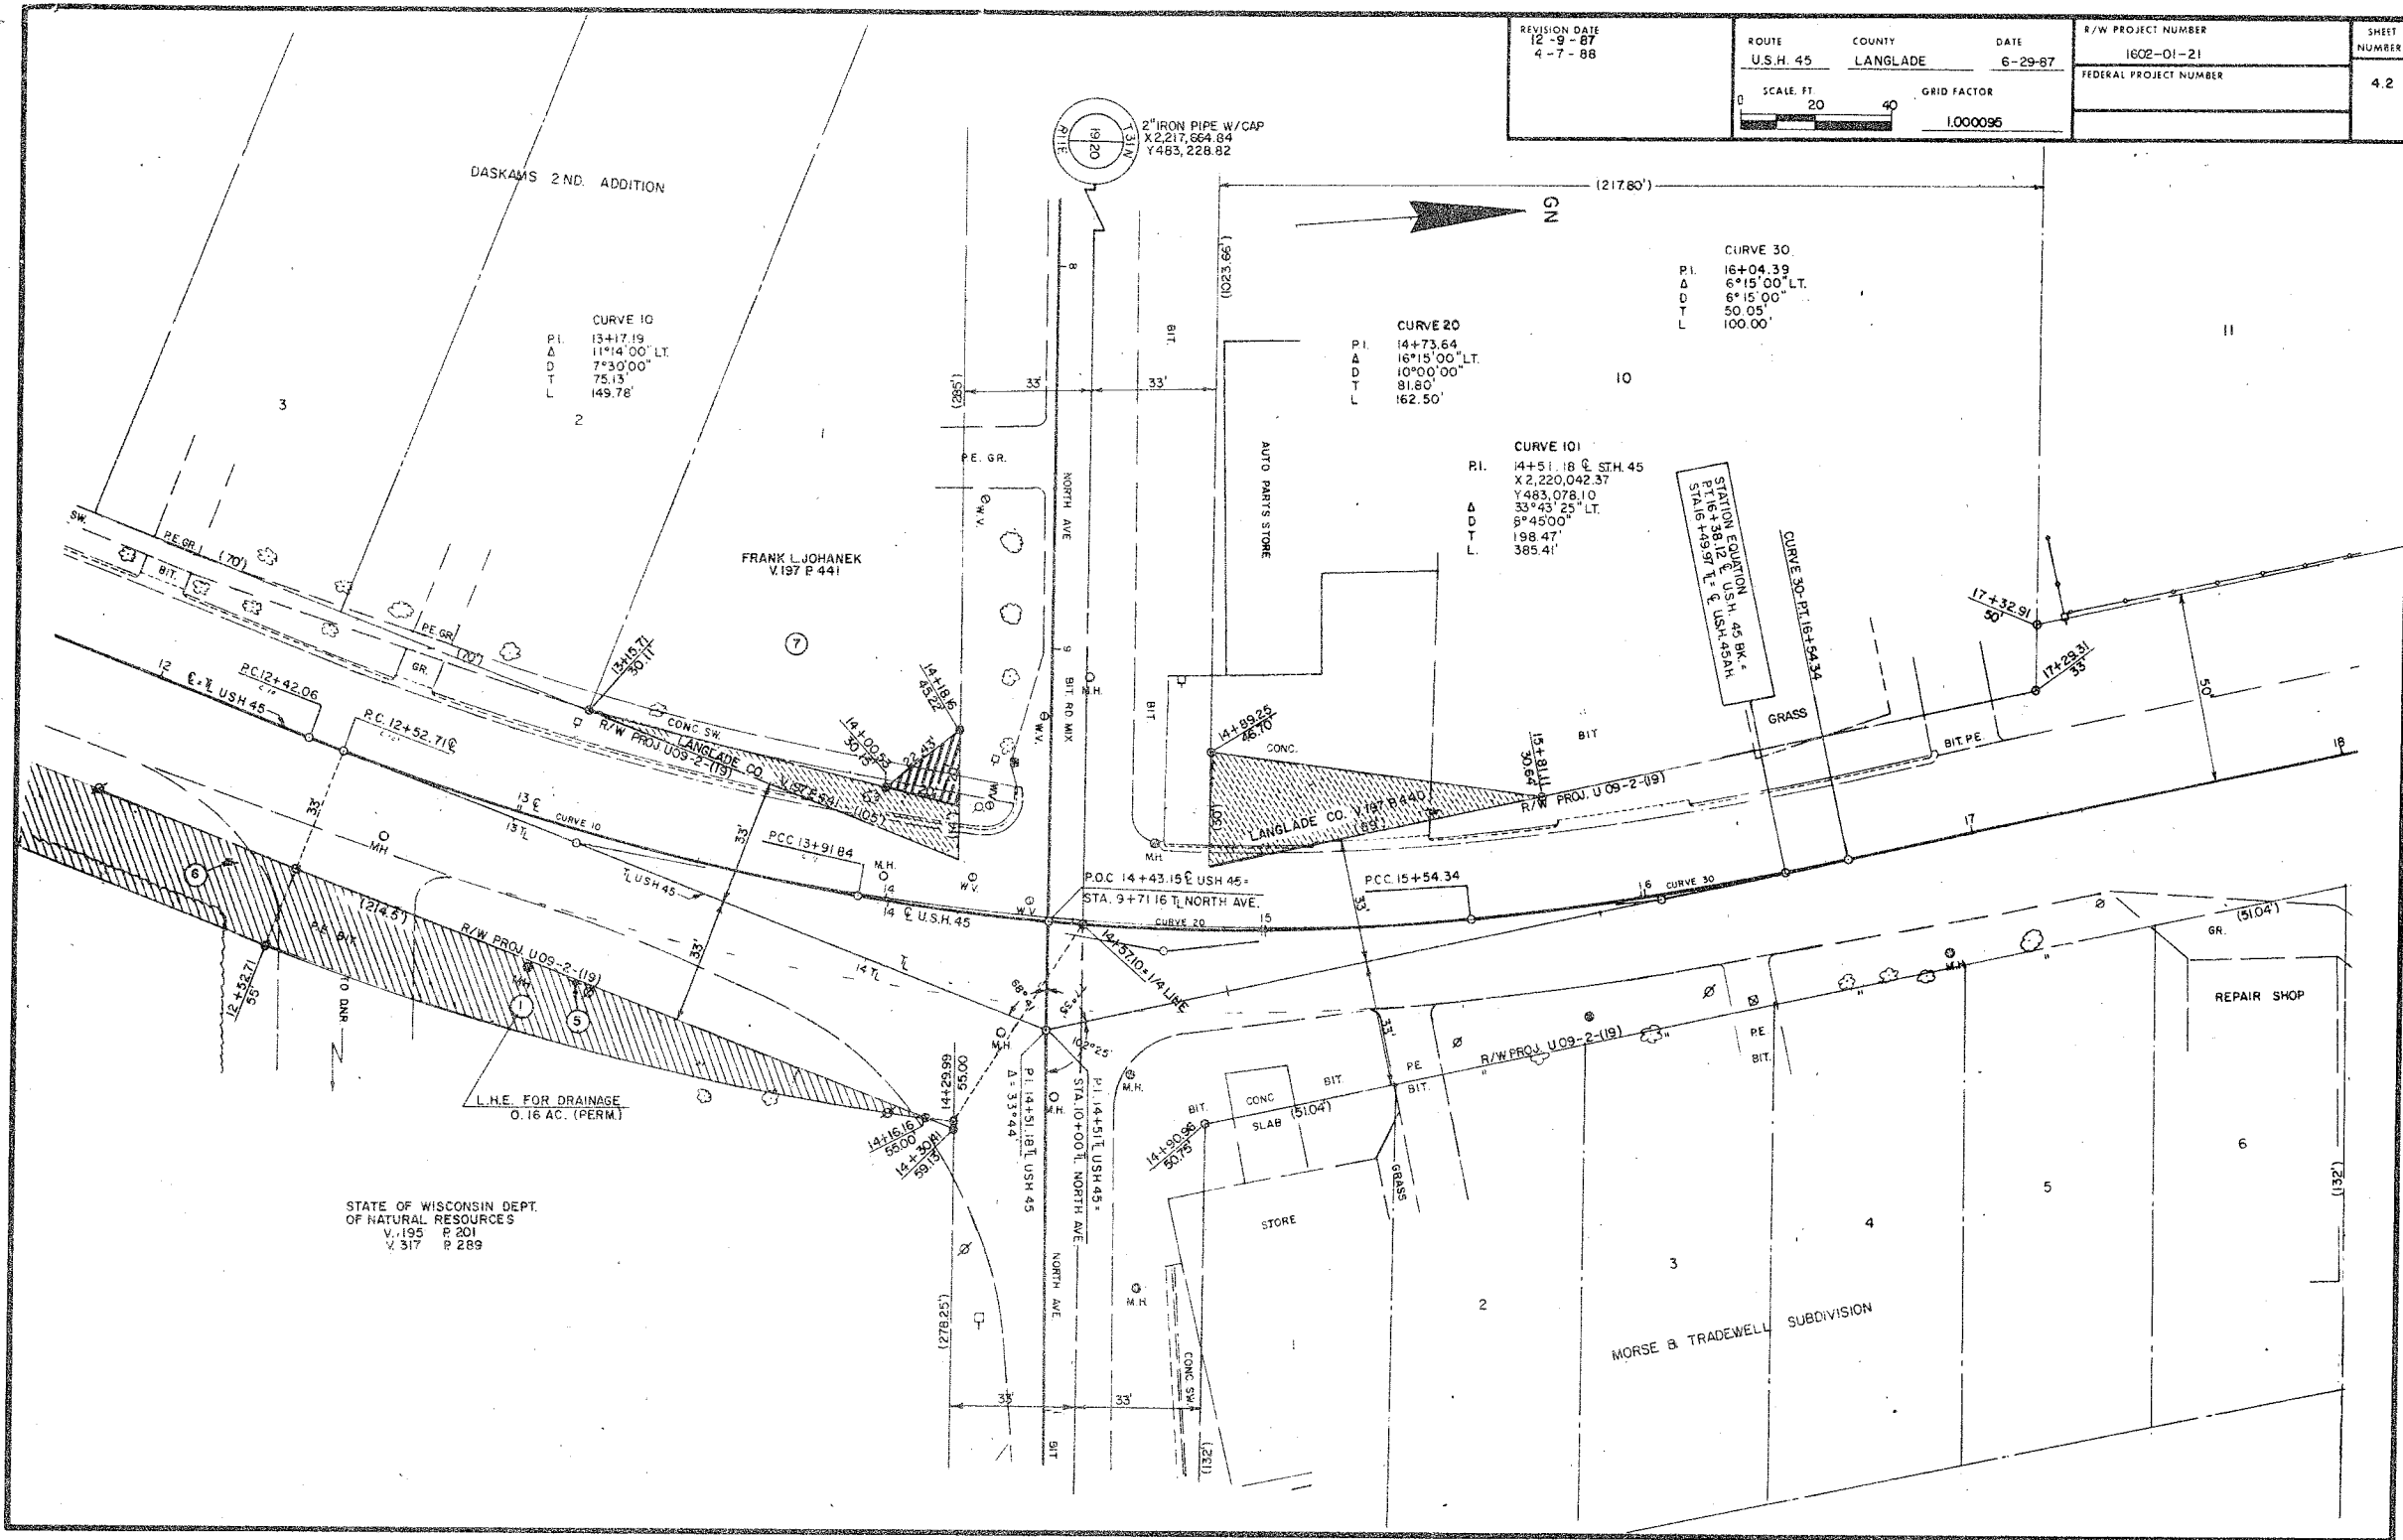

STATE OF WISCONSIN DEPT.
OF NATURAL RESOURCES
V.195 P.201
V.317 P.289

