


RECORD # 10459
LANGLADE COUNTY SURVEYORS OFFICE
DATE FILED: 12/26/96 BY: D. J. Janky

R/W PROJECT NUMBER 9140-02-21	SHEET NUMBER	TOTAL SHEETS
FEDERAL PROJECT NUMBER	4.0	
PLAT OF RIGHT OF WAY REQUIRED FOR USH.45 -C.T.H."BB" ST.H. 64 LANGLADE COUNTY		

CONVENTIONAL SIGNS AND ABBREVIATIONS

- | | | |
|---------------------------------------|-------------------------------|-----|
| TOWNSHIP AND RANGE LINES | POWER POLE | □ |
| SECTION LINE | TELEPHONE POLE | ○ |
| QUARTER LINE | UNDERGROUND | —○— |
| SIXTEENTH LINE | CABLE MARKER | —●— |
| NEW CENTERLINE | CATTLE PASS | — |
| NEW R/W LINE | WELL | BB |
| OLD R/W LINE | STONE MONUMENT | • |
| PROPERTY LINE | IRON PIPE | • |
| CORPORATE LIMITS | R/W MONUMENT | • |
| SLOPE INTERCEPTS | R/W POINT | ○ |
| NO ACCESS
(BY STATUTORY AUTHORITY) | NO ACCESS
(BY ACQUISITION) | — |
| A. INTERIOR ANGLE OR DELTA | P. PAGE | |
| COR. CORNER | P.C. POINT OF CURVATURE | |
| CT. COURT | P.I. POINT OF INTERSECTION | |
| C.T.H. COUNTY TRUNK HIGHWAY | PROJ. PROJECT | |
| D. DEGREE OF CURVE | P.T. POINT OF TANGENCY | |
| D.O.T. DEPARTMENT OF TRANSPORTATION | R. RADIUS | |
| ET AL. AND OTHERS | S. SHED | |
| G. GARAGE | SEC. SECTION | |
| G.N. GRID NORTH | S.E. SOUTHEAST | |
| H. HOUSE | S.W. SOUTHWEST | |
| L. LENGTH OF CURVE | S.T.H. STATE TRUNK HIGHWAY | |
| L.C. LONG CHORD OF CURVE | T. TANGENT | |
| LN. LANE | U.S.H. UNITED STATES HIGHWAY | |
| N.E. NORTHEAST | V. VOLUME | |
| N.W. NORTHWEST | | |

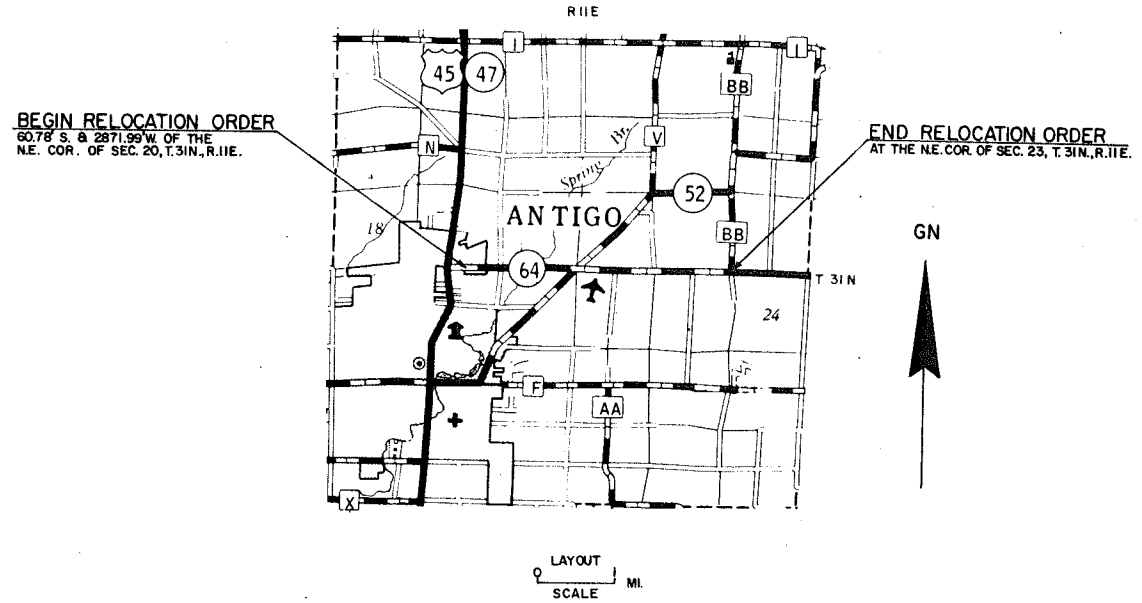

NOTES

COORDINATES AND BEARINGS ON THIS PLAT ARE ORIENTED TO THE WISCONSIN COORDINATE SYSTEM CENTRAL ZONE. ALL PLAT DISTANCES ARE GRID LENGTH AND MAY BE CONVERTED TO GROUND LENGTH BY MULTIPLYING THE DISTANCE BY THE GRID FACTOR PROVIDED ON THE DETAIL SHEETS.


RIGHT OF WAY MONUMENTS ARE TYPE 2 AND ARE PLACED PRIOR TO OR AT THE TIME OF LAND TITLE TRANSFER.

RIGHT OF WAY BOUNDARIES ARE DEFINED WITH COURSES OF THE PERIMETER OF THE HIGHWAY LANDS REFERENCED TO THE U.S. PUBLIC LAND SURVEY OR OTHER SURVEYS OF PUBLIC RECORD.

TOTAL NET CENTERLINE LENGTH 3.548 MI.

REVISION DATE	STATE OF WISCONSIN DEPARTMENT OF TRANSPORTATION	
	APPROVED:	
	DATE: <u>7-29-87</u>	<u>Robert E. Parker</u> DISTRICT TRANSPORTATION DIRECTOR
	DATE: <u>8/21/87</u>	<u>B. J. Muller</u> STATE REAL ESTATE MANAGER FOR HWYS
	U.S. DEPARTMENT OF TRANSPORTATION FEDERAL HIGHWAY ADMINISTRATION REGION 5 WISCONSIN DIVISION	
APPROVED:		
DATE: _____ DIVISION ADMINISTRATOR		

REVISION DATE	ROUTE	COUNTY	DATE	R/W PROJECT NUMBER	SHEET NUMBER
	STH. 64	LANGLADE	7-29-87	9140-02-21	
	SCALE, FT. 0 100 200			FEDERAL PROJECT NUMBER	
			GRID FACTOR 1.000095		4.2

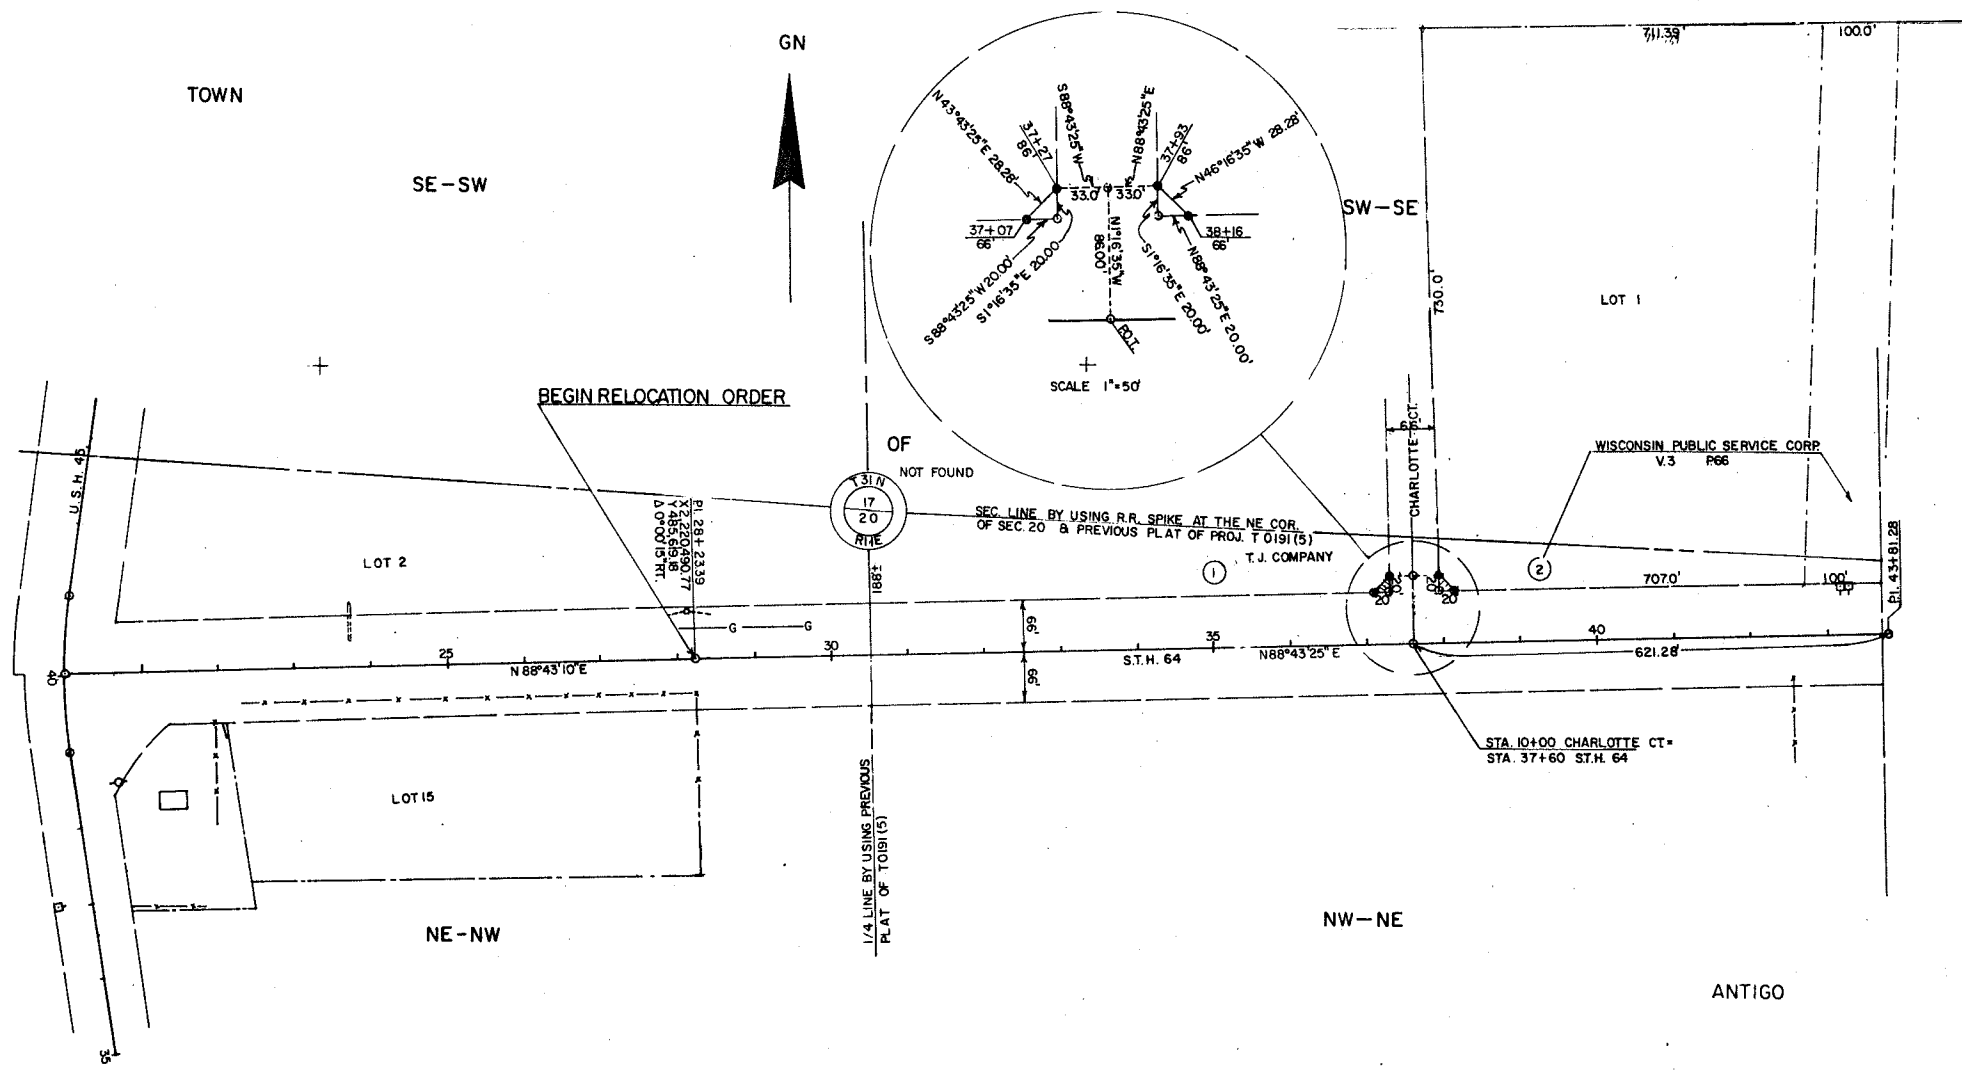

SCHEDULE OF LANDS & INTERESTS REQUIRED

AREAS SHOWN IN THE TOTAL ACRES COLUMN MAY BE APPROXIMATE AND ARE DERIVED FROM TAX ROLLS OR OTHER AVAILABLE SOURCES AND MAY NOT INCLUDE LANDS OF THE OWNER WHICH ARE NOT CONTIGUOUS TO THE AREA TO BE ACQUIRED.

REVISION DATE	ROUTE	COUNTY	DATE	R/W PROJECT NUMBER	SHEET NUMBER
	S.T.H. 64	LANGLADE	7-29-87	9140-01-21	
				FEDERAL PROJECT NUMBER	4.2

PARCEL NUMBER	SHEET NUMBER	OWNER'S NAME	INTEREST REQUIRED	TOTAL ACRES	R/W NEW	ACRES EXISTING	REQUIRED TOTAL	TOTAL ACRES REMAINING	L.H.E. ACRES TEMP.	L.H.E. ACRES PERM.
1	4.2	T.J. COMPANY	FEE	11.31	0.01	----	0.01	11.30	----	----
2	4.2-4.3	WISCONSIN PUBLIC SERVICE CORPORATION	FEE	11.88	0.01	----	0.01	11.87	----	----
3	4.3	ARNO HAFEMEISTER	FEE	1.00	0.02	----	0.02	0.98	----	----
4	4.3	ARNO & VIOLET HAFEMEISTER	FEE	5.53	0.02	----	0.02	5.51	----	----
5	4.3-4.4	HAFEMEISTER IMPLEMENT, INC.	FEE	5.63	0.01	----	0.01	5.62	----	----
6	4.3	VIRGINIA L. MCNEIL & SALLY ANN MELLBERG	FEE	41.75	0.04	----	0.04	41.71	----	----
7	4.3	JERRY J. ZELEWSKI	FEE	1.35	0.01	----	0.01	1.34	----	----
8	4.4	ROBERT L. MCCORMICK	FEE	5.53	0.01	----	0.01	5.52	----	----
9	4.5	ZALEWSKI FARM REAL ESTATE TRUST	FEE	58.87	0.02	----	0.02	58.85	----	----
10	4.5	TOWN OF ANTIGO	FEE	4.27	0.01	----	0.01	4.26	----	----
11	4.5	ROBERT C. & JEANETTE BUCKLEY	FEE	1.46	0.02	0.45	0.47	1.44	----	----
12	4.5	MERLE & MARGARET BYRNE	FEE	119.40	0.03	----	0.03	119.37	----	----
13	4.7	PATRICK & MARGARET DIERCKS	FEE	34.90	0.01	----	0.01	34.89	----	----
14	4.7-4.8	CARL & LUCILLE PARSONS	FEE	80.00	0.03	----	0.03	79.97	----	----
15	4.8	ANTON M. & MARIA KUENZLI	FEE	150.29	0.01	----	0.01	150.28	----	----
16	4.9	FULL GOSPEL COMMUNITY CHURCH	FEE	1.00	0.01	----	0.01	0.99	----	----

REV. DATE: 7-29-87

ORIGINAL: WISCONSIN DIST. 7 RINNELANDER

LEVELS: 101, 102, 103, 163

TOWN

REVISION DATE	ROUTE			COUNTY	DATE	R/W PROJECT NUMBER	SHEET
	ST.H. 64			LANGLADE	7-29-87	9140 -02-21	NUMBER
	0			SCALE, FT.	100	200	4.3
				GRID FACTOR	1.000095		

SCALE 1" = 50'

GN

CURVE 1
PI. 56+90.86
X 2,223,357.53
Y 485,683.09
Δ 1° 26' 02" LT.
D 0° 10' 00"
T 430.18'
L 860.32'
R 34377.47'

SW - SW
ARNO & VIOLET HAFEMEISTER
D. 275749

HAFEMEISTER IMPLEMENT INC.
D. 256448

VIRGINIA L. MC NEIL & SALLY ANN MELLBERG
D. 271396

LOT 17
NE-NE

NW-NW

ANTIGO

JEFFERY J. ZALEWSKI
D. 244697

1/16 CORNER R.R. SPIKE - FOUND
X 2,223,273.94
Y 484,299.97

PK OVER IRON PIPE - FOUND
X 2,223,186.33
Y 482,911.82

R.R. SPIKE - FOUND
X 2,223,362.76
Y 485,679.96

ARNO HAFEMEISTER
V. 73 P. 212

PI. 56+90.86 STH. 64
STA. 10+00 PIONEER ROAD

PC 32+60.89

X 2,223,000
Y 484,000

R.R. SPIKE - FOUND
X 2,223,278.65
Y 488,248.97

TS 1N

1716

RTIE

0° 10' 00"

430.18'

860.32'

34377.47'

R

L

T

D

Δ

PI.

CURVE 1

56+90.86

X 2,223,357.53

Y 485,683.09

1° 26' 02" LT.

0° 10' 00"

430.18'

860.32'

34377.47'

R

L

T

D

Δ

PI.

CURVE 1

56+90.86

X 2,223,357.53

Y 485,683.09

1° 26' 02" LT.

0° 10' 00"

430.18'

860.32'


34377.47'

R


L

T


REVISION DATE	ROUTE	COUNTY	DATE	R/W PROJECT NUMBER	SHEET NUMBER
	STH. 64	LANGLADE	7-29-87	940-02-21	
	SCALE, FT. 0 100 200		GRID FACTOR	FEDERAL PROJECT NUMBER	44
			1.000095		

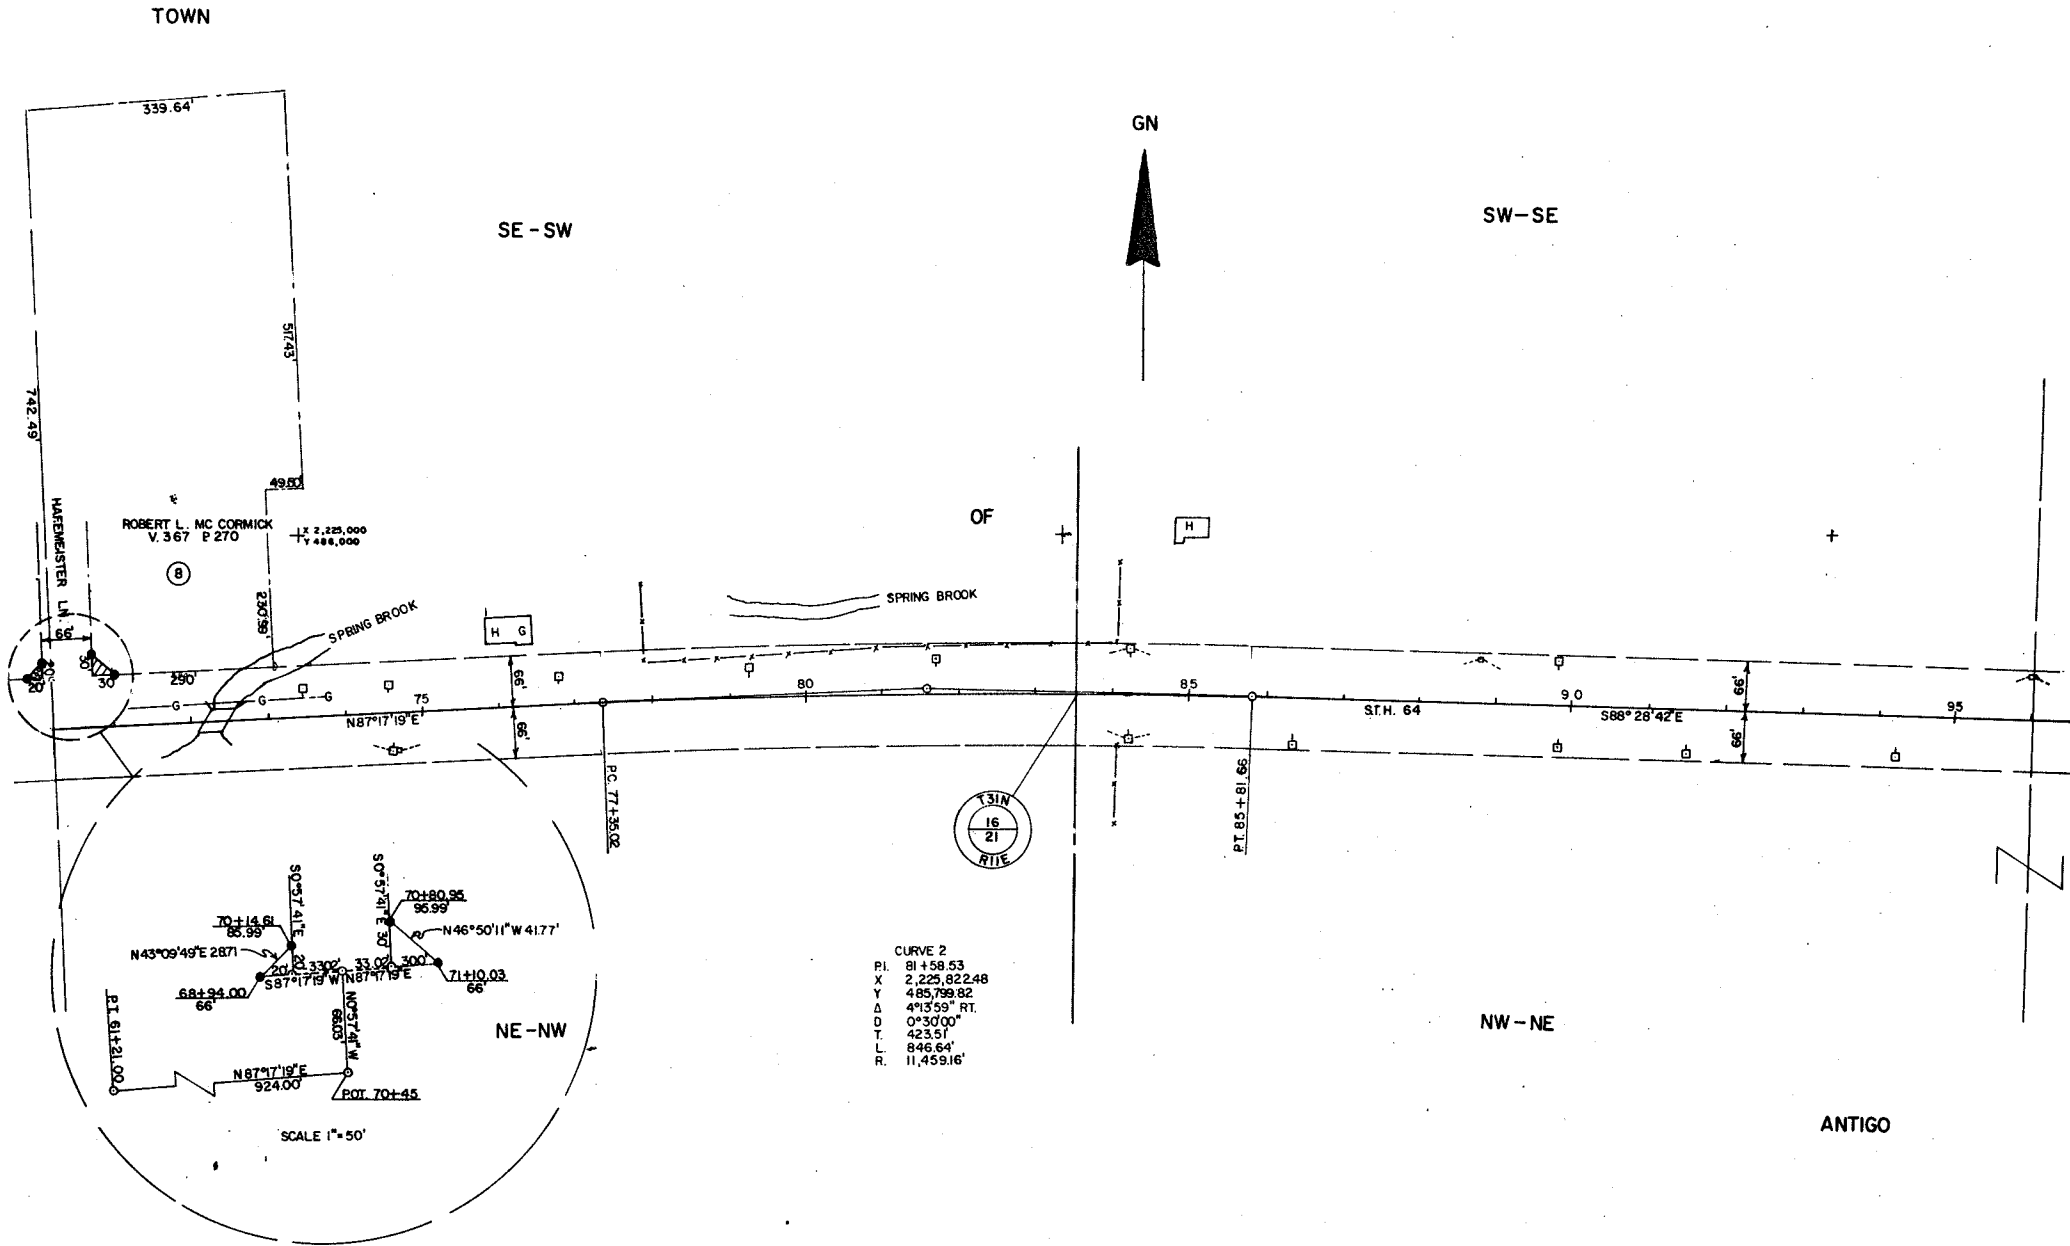


REVISION DATE	ROUTE	COUNTY	DATE	R/W PROJECT NUMBER	SHEET NUMBER
	ST.H. 64	LANGLADE	7-29-87	9140-02-21	
	SCALE, FT. 0 100 200		GRID FACTOR	FEDERAL PROJECT NUMBER	45
			1.000095		

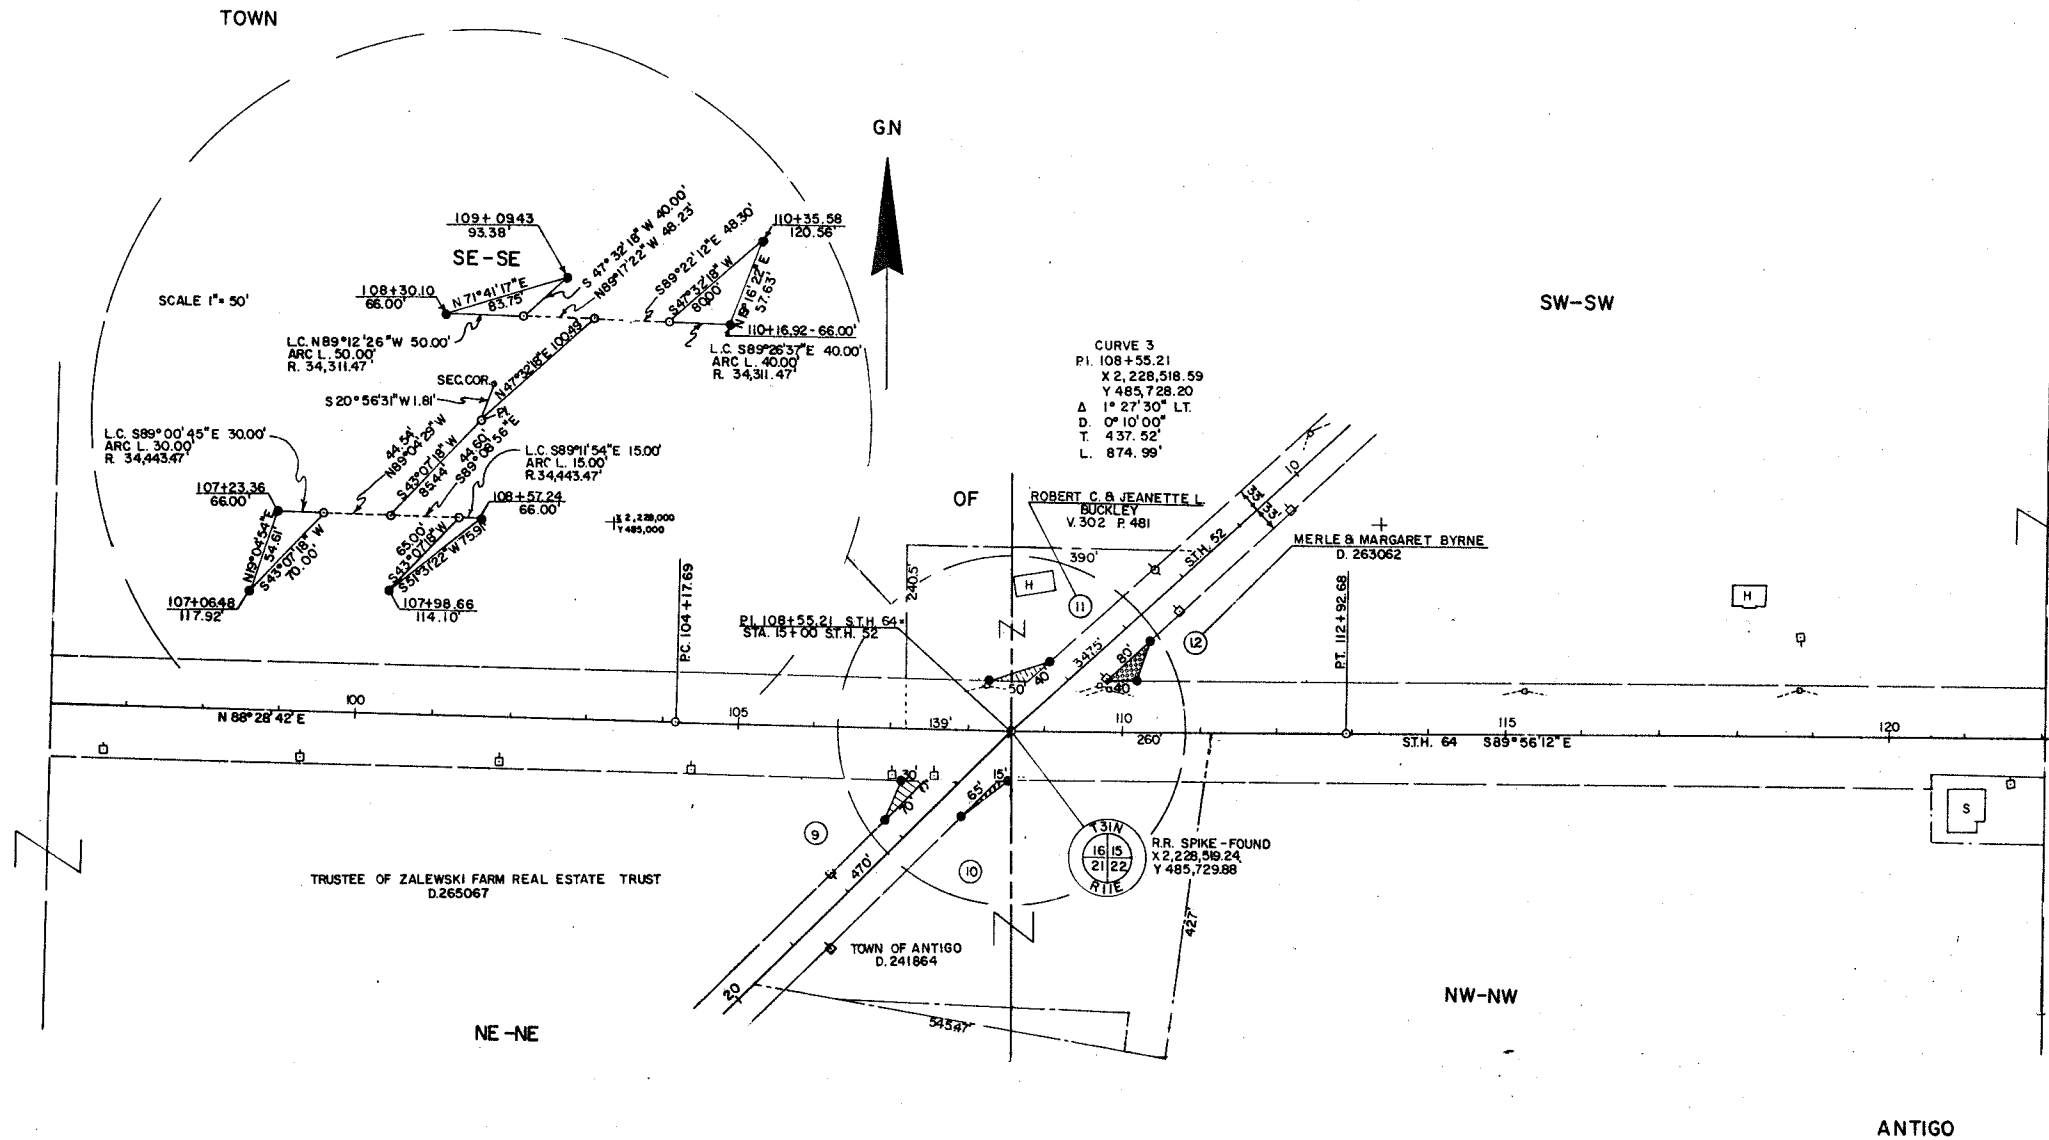

REVISION DATE	ROUTE	COUNTY	DATE	R/W PROJECT NUMBER	SHEET NUMBER
	STH. 64	LANGLADE	7-29-87	9140-02-21	
	SCALE, FT. 0 100 200			FEDERAL PROJECT NUMBER	
			GRID FACTOR 1.000095		4.6

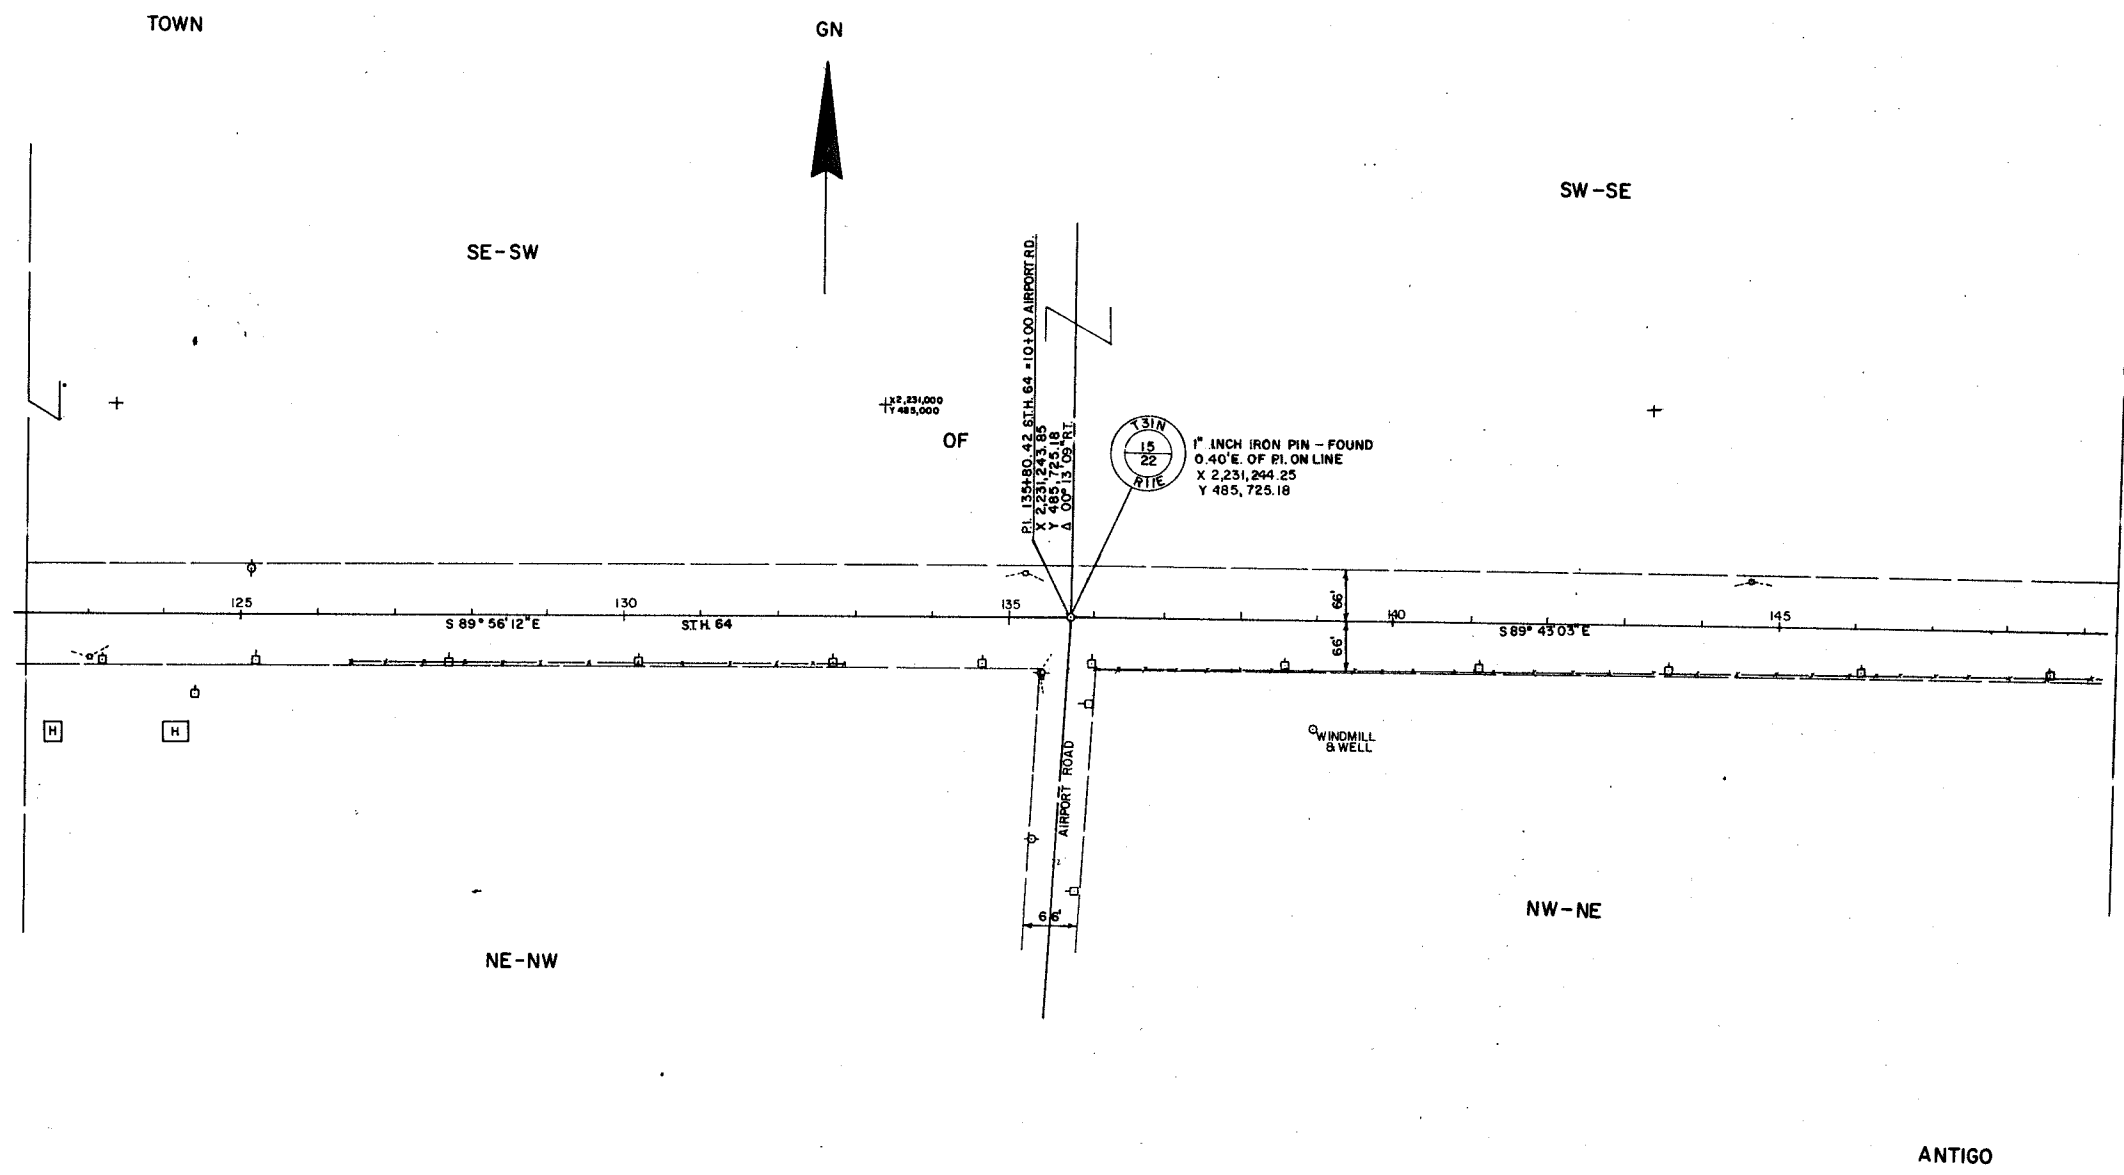

REVISION DATE	ROUTE	COUNTY	DATE	R/W PROJECT NUMBER	SHEET NUMBER
	STH. 64	LANGLADE	7-29-87	9140-02-21	4.7
	SCALE, FT. 0 100 200	GRID FACTOR	1.000095	FEDERAL PROJECT NUMBER	

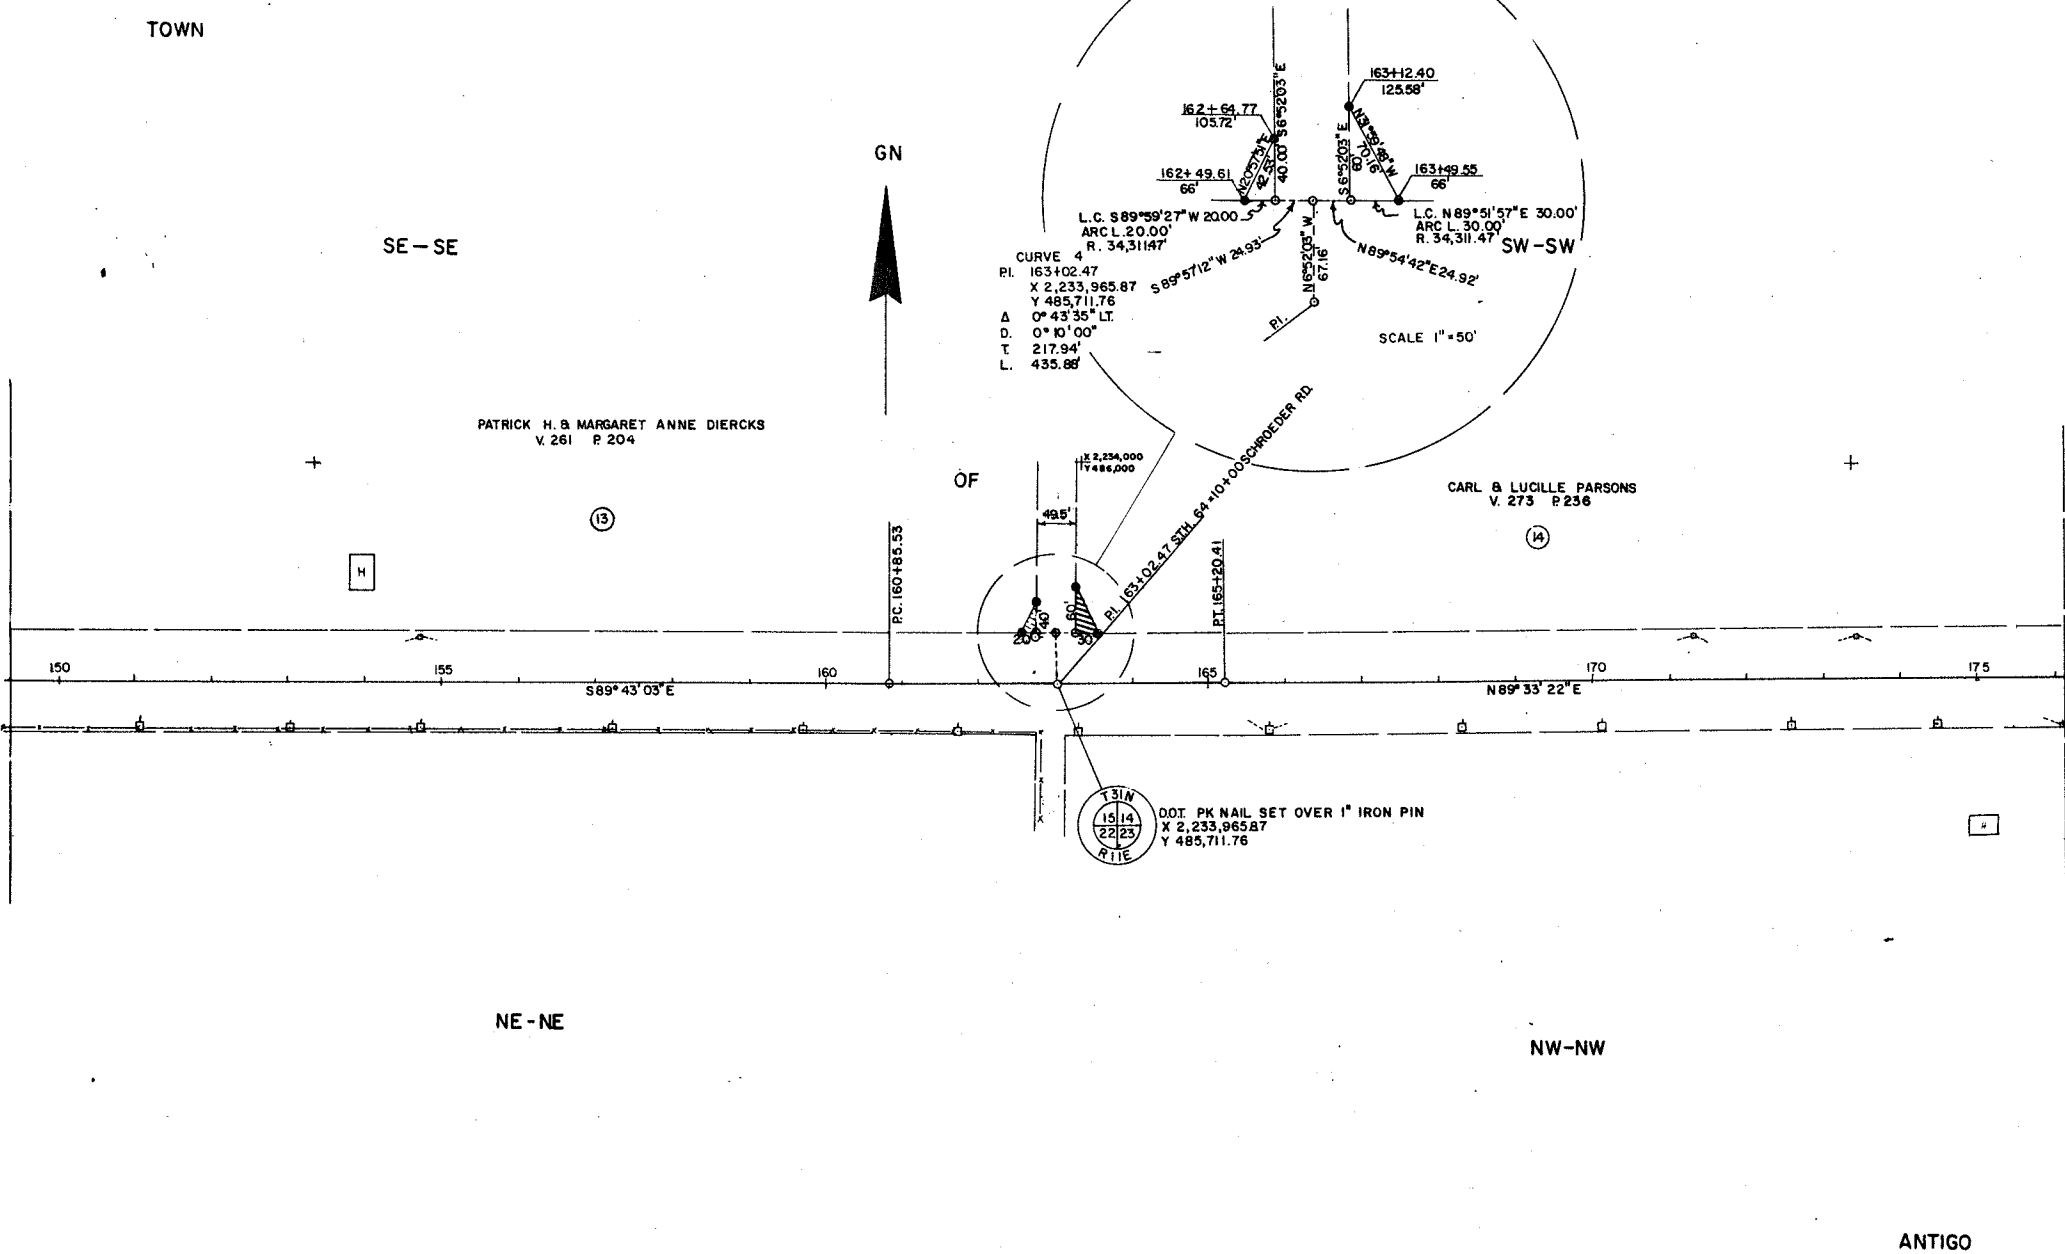

REVISION DATE	ROUTE	COUNTY	DATE	R/W PROJECT NUMBER	SHEET NUMBER
	ST.H. 64	LANGLADE	7-29-87	9140-02-21	
	SCALE, FT. 0 100 200			FEDERAL PROJECT NUMBER	
			GRID FACTOR 1.000095		4.8

