

#22000

LANGLADE COUNTY SURVEYORS OFFICE


DATE FILED: 2/7/04 BY: P. TRUSTY

10666

COUNTY AND HIGHWAY	ROUTE AND SECTION	CLASS AND AGREEMENT	
		STATE	FEDERAL
341	9.2	21.11	

TOWN OF ROLLING

STA. 408+00 END OF RELOCATION ORDER
PROJ TO9-2(II)

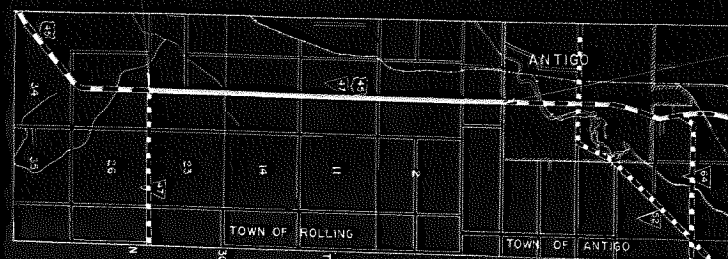

LOCATION	SKETCH

0 SCALE 100

STATE HIGHWAY COMMISSION O

PLAT OF RIGHT OF WAY

PROJECT T 09


ANIWA - ANTIGO

U.S.H. NO. 45 & STH. NO 47

5741


LENGTH 2.890 mm

COUNTY AND HIGHWAY	ROUTE AND SECTION	CLASS AND AGREEMENT
341	9.2	2111

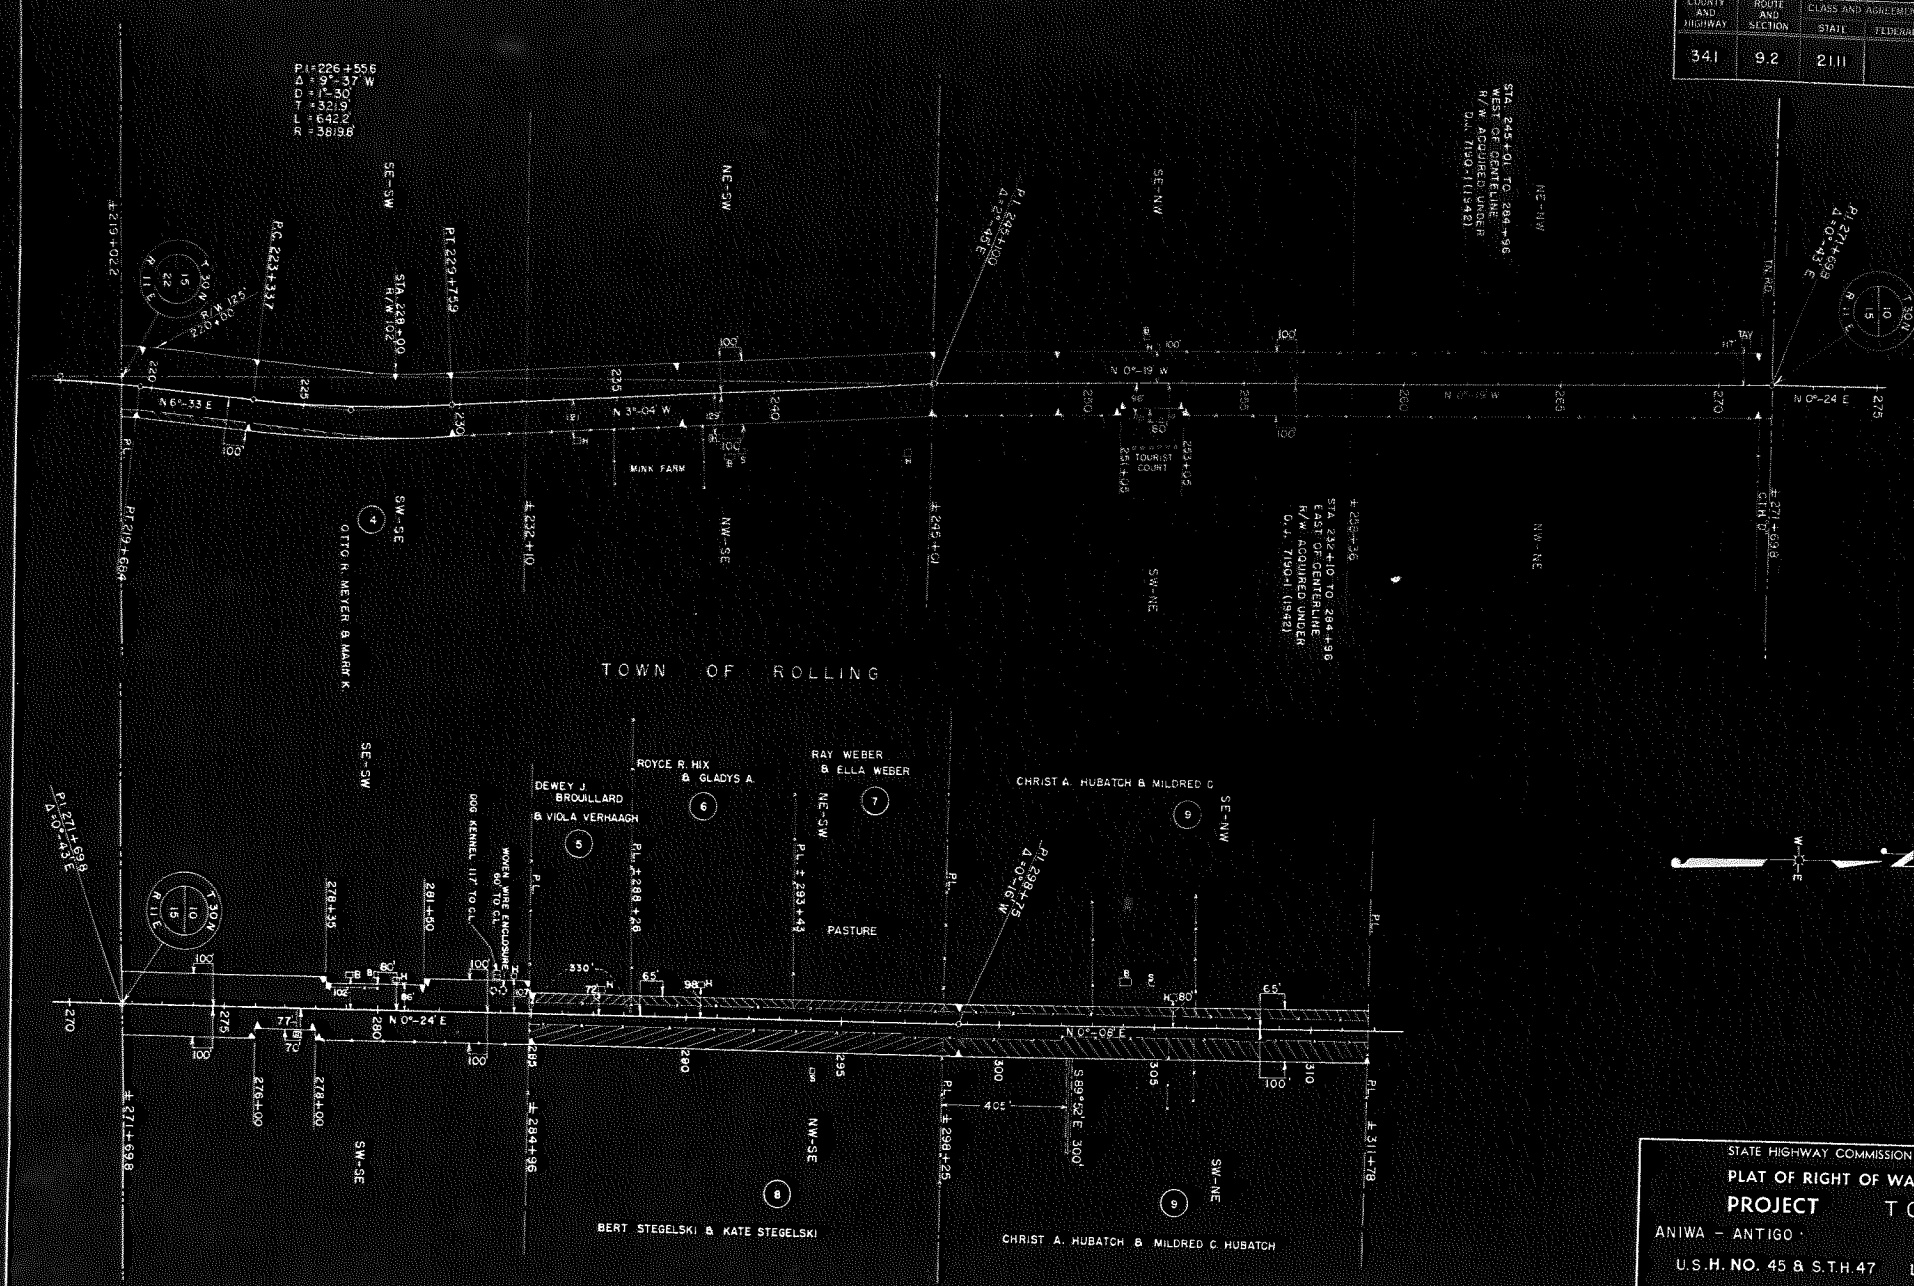

STATE HIGHWAY COMMISSION
 PLAT OF RIGHT OF WAY
 PROJECT
 ANIWA - ANTIGO
 U.S.H. NO. 45 8 S.T.H. 47
 SCALE
 1" = 200'
 LENGTH = 2.890 MILES


COUNTY AND HIGHWAY	ROUTE AND SECTION	CLASS AND AGREEMENT	FILE NUMBER
341	92	21 II	WI 51

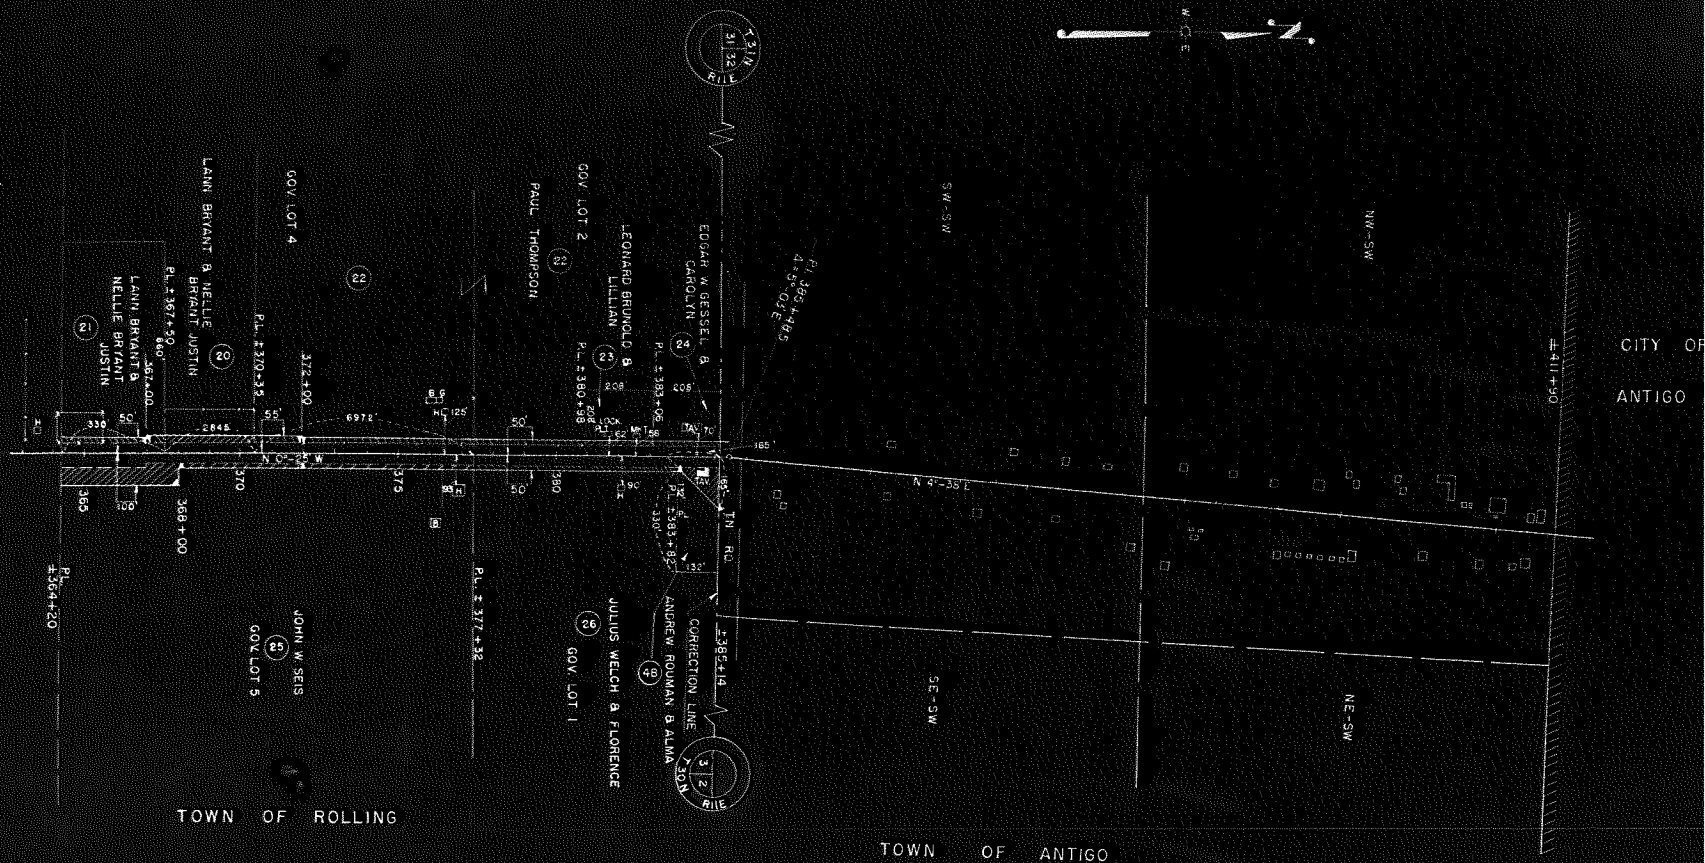

STATE HIGHWAY COMMISSION OF WI
 PLAT OF RIGHT OF WAY REC
 PROJECT T 09 - 2
 ANIWA - ANTIGO
 U.S.H. NO. 45 B.S.T.H. 47 LANGL
 SCALE
 LENGTH = 2.000 MILES
 0 100 200 400 FT

N.B. 8359 & 8362

END OF RELOCATION ORDER STA. 4
PROJ. T 03-2(II)

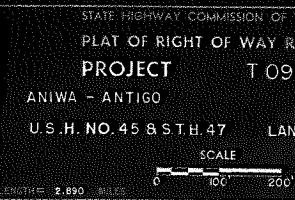

NB 8359 & 8362

NOTE: ACQUIRE EASEMENTS FOR HIGHWAY PURPOSES EXCEPT AS OTHERWISE NOTED

COUNTY AND HIGHWAY	ROUTE AND SECTION	CLASS AND AGREEMENT	STATE	FEDERAL
34.1	92	21.11		

PAR NO	OWNER	ADDRESS	MORTGAGEE	ADDRESS	DESCRIPTION	ACRES				INTERESTS
						IMP	UNIMP	MARSH	TOTAL	
1	JOSEPH FLAYTER & WANDA	R.F.D. NO 1 ANTIGO	ANTIGO FED SAVINGS & LOAN ASSN		SE - SW T 30 N R 1 E SEC 22		2.20		2.20	
2	BEN SOIX & CLARA	"	"		NE - SW " " " "		0.81		0.81	
3	A.F. WESLEY & MRS. A.F. WESLEY	225 7TH AVE ANTIGO	"		NW - NE " " " "		0.10		0.10	
4	OTTO S MEYER & MARY K MEYER	R.F.D. NO 2 ANTIGO	"		SW - SE " " SEC 15		0.38		0.38	
5	DEWEY J. BROUILLARD & VICLA	R.F.D. NO 3	"		PT NE - SW " " SEC 10	0.12	0.12		0.24	
6	ROYCE R HIX & GLADYS A HIX	R.F.D. NO 3 ANTIGO	"		PT NE - SW T 30 N R 1 E SEC 10	0.15	0.23		0.38	
7	RAY WEBER & ELLA	920 SUPERIOR ST	"		" " " " " "	0.21	0.14		0.35	
8	BERT STEGELSKI	"	"		NW - SE " " " "		2.01		2.01	
9	CHRIST A HUBATCH & MILDRED	R.F.D. NO 3 ANTIGO	HARRY J KELLY	ANTIGO	SW - NE " " " "		1.69		1.69	SPECIAL DITCH EASEMENT
10	JULIA TALARCZYK	"	"	533 CLERMONT	SE - NW " " " "	0.24	0.75		0.99	
11	HERMAN LUCHT & EMMA	202 LINCOLN ST. ANTIGO	RICHARD LUCHT & JEAN LAND CONTRACT		NE - NW " " " "	0.63	0.28		0.91	
12	JOSEPH SCHWINGL & FLORENCE	R.F.D. NO 3 ANTIGO	BARBARA SCHWINGL	R.F.D. NO 3	PT GOV LOT 8 " " SEC 3	0.32			0.32	
13	FRANK SOBKOWIAK & JOE SOBKOWIAK	"	"		NW - NE T 30 N R 1 E SEC 10	0.53	0.31		0.84	
14	HELEN TALARCZYK	5522 S SAWYER AVE CHICAGO 29	"		SE - SW " " SEC 3	0.44			0.44	
15	STEVEN NOSKOWIAK & AGNES	R.F.D. NO 3	THE FEDERAL LAND BANK OF ST PAUL		PT SW - SE " " SEC 3	0.06			0.06	
16	LOUIS NOSKOWIAK & MABEL	"	"		PT NE - SW " " " "	0.44			0.44	
17	BERT STEGELSKI	"	"		PT GOV LOT 9 " " " "	0.06			0.06	
18	JOSEPH JACKLE & LULA	R.F.D. NO 3	THE FIDELITY SAVINGS BANK, ANTIGO		PT NE - SW T 30 N R 1 E SEC 3	0.54			0.54	
19	ANTIGO BROADCASTING CO	"	"		PT NW - SE " " " "	0.44			0.44	
20	HERMAN LUCHT & EMMA	202 LINCOLN ST. ANTIGO	RICHARD LUCHT & JEAN LAND CONTRACT		" " " " " "	0.23			0.23	
21	JAMES W. RHOADES & NETTIE	R.F.D. NO 3	"		" " " " " "	0.28			0.28	
22	LANN BRYANT & NELLIE BRYANT JUSTIN	"	"		PT GOV LOT 9 " " " "	0.06			0.06	
23	"	"	"		" " " " " "	0.31			0.31	
24	"	"	"		PT GOV LOT 4 " " " "		0.14		0.14	
25	LANN BRYANT & NELLIE BRYANT JUSTIN	R.F.D. NO 3	LIFE ESTATE TO JENNIE BRYANT		PT GOV LOT 4 T 30 N R 1 E SEC 3	0.13			0.13	
26	PAUL THOMPSON	"	"		" " " " " "	0.29			0.29	
27	"	"	"		PT GOV LOT 2 " " " "	0.13			0.13	
28	"	"	"		PT S 1/2 SW T 31 N " SEC 32	0.25			0.25	
29	LEONARD BRUNOLD & LILLIAN	"	THE FIDELITY SAVINGS BANK		PT SW - SW " " " "	0.12			0.12	
30	EDGAR W. GESELL & CAROLYN	"	"		PT GOV LOT 2 T 30 N " SEC 3	0.08			0.08	
31	JOHN W. SEIS	"	"		" " " " " "	0.08			0.08	
32	JULIUS WELCH & FLORENCE	"	"		GOV LOT 5 " " " "	0.84			0.84	
33	ELLA E. OTTMAN	"	WENZEL KOLZ	R.F.D. NO 3	PT GOV LOT 1 " " " "	0.25			0.25	
34	OTTO TESSMER & THERESA	"	"		PT S 1/2 SW T 31 N " SEC 32	0.07			0.07	
35	LILLIE CUMMINGS	"	"		" " " " " "	0.07			0.07	
36	WALLACE W. JANKE & EMMA	"	"		" " " " " "	0.18			0.18	
37	JOHN SEIS & MARY	"	"		" " " " " "	0.09			0.09	
38	EDWARD MATTEK	DEERBROOK	"		PT NW - SW " " " "	0.05			0.05	
39	ALBERT PAWLAK & MARTHA	R.F.D. NO 3	"		PT SW - SW T 31 N R 1 E SEC 32	0.08			0.08	
40	EUGENE T. HONKOSKI & JANET	"	"		" " " " " "	0.04			0.04	
41	DARRIEL FITCH & GERTRUDE	"	NICHOLAS TALARCZYK & KATHRINA	735 STATE ST. MENASHA	" " " " " "	0.06			0.06	
42	JOSEPH W. SCHELBAUER & ANNA	"	ANTIGO FEDERAL SAVINGS & LOAN		PT NW - SW " " " "	0.06			0.06	
43	"	"	"		" " " " " "	0.10			0.10	
44	HERBERT J. KNOTT & ANN	R.F.D. NO 3	"		PT NW - SW T 31 N R 1 E SEC 32	0.05			0.05	
45	ELIZABETH BOERS	"	"		" " " " " "	0.06			0.06	

STATE HIGHWAY COMMISSION OF
 PLAT OF RIGHT OF WAY R
 PROJECT T 09
 ANIWA - ANTIGO
 U.S.H. NO. 45 & S.T.H. 47 LAN
 SCALE
 LENGTH = 2.880 MILES

N.B. 8352 & 8362

NOTE: ACQUIRE EASEMENTS FOR HIGHWAY PURPOSES EXCEPT AS OTHERWISE NOTED

COUNTY AND HIGHWAY	ROUTE AND SECTION	CLASS AND AGREEMENT	FEDERAL	FEDERAL DIVISION OFFICE
34.1	9.2	2111		WIS 5N

PAR NO	OWNER	ADDRESS	MORTGAGEE	ADDRESS	DESCRIPTION	ACRES				INTERESTS
						IMP	UNIMP	MARSH	TOTAL	
38	JULIA MORGAN	R.F.D. NO 3			PT NW-SW T31N R11E SEC 32	0.03			0.03	
39	TED KUBIT & MARGARET	"	THE FIDELITY SAVINGS BANK OF ANTIGO		" " " "	0.03			0.03	
40	OLIVER G MACER & BESSIE	"			" " " "	0.03			0.03	
41	ALTON LUND & MABEL RICHARD LUND & ELIZABETH	R.F.D. 3	THE FIDELITY SAVINGS BANK	ANTIGO	PT N1/2 SW T31N R11E SEC 32	0.13			0.13	
42	ALBERT R. ALLEN & JULIA A.	2908 W HIGHLAND BLVD MILW. 8	THE PEOPLES' BANK	ANTIGO	" " " "	0.16			0.16	
43	"	"			" " " "	0.03			0.03	
44	ALLEN E WALKER & BERNICE	R.F.D. NO 3			" " " "	0.05			0.05	
45	HARVEY GRALL & HARRIET				PT SW-SW " " " "	0.02			0.02	
46	ANTON F. BURES & BETTY				PT GOV LOT 8 T30N R11E SEC 3	0.72			0.72	
47	LOUIS STENGL & ANNA				PT SW-SE T30N R11E SEC 22	0.81			0.81	
48	ANDREW ROUMAN & ALMA		THE PEOPLES' BANK	ANTIGO	PT GOV LOT 1 T30N R11E SEC 3	0.20			0.20	

STATE HIGHWAY COMMISSION OF WISCONSIN
 PLAT OF RIGHT OF WAY REQUIRED
 PROJECT T 09 -
 ANIWA - ANTIGO
 U.S.H. NO. 45 & S.H. 47 LANGLEY
 SCALE 1" = 200' FEET
 LENGTH 2.590 MILES