

INDEX OF SHEETS 5TH 53

NO. 1	TITLE
NO. 2	TYPICAL CROSS SECTIONS
NO. 3	ESTIMATE OF QUANTITIES
NO. 3 A	MISCELLANEOUS QUANTITIES
NO. 4-42	RIGHT OF WAY PLAT
NO. 5-7	PLAN AND PROFILE STA. 5+00 TO STA. 78+00
NO. 8-13	STANDARD DETAILS
NO. 14-32	CROSS SECTIONS




STATE OF WISCONSIN
STATE HIGHWAY COMMISSION OF WISCONSIN

COUNTY AND HIGHWAY	ROUTE AND SECTION	CLASS AND AGREEMENT		FEDERAL DIVISION OFFICE	SHEET NUMBER	TOTAL SHEETS
		STATE	FEDERAL			
34.2	188.0	21.4		WIS. 5N	1	32

PLAN AND PROFILE OF PROPOSED
LILY-PICKEREL ROAD
ST. HIGHWAY NO. 55
LANGLADE COUNTY
PROJECT TO188 (4)

BEGINNING AT A POINT 565 FT. SOUTH OF AND 425 FT. EAST OF THE SOUTH 1/4 CORNER OF SEC. 27, T. 33 N, R. 13 E. AND EXTENDING NORTHWESTERLY TO A POINT 887 FT. NORTH OF AND 490 FT. EAST OF THE SOUTHWEST CORNER OF SEC. 22.

PLAN 1 IN. = 100 FT.
PROFILE HOR. 1 IN. = 100 FT. VERT. 1 IN. = 10 FT.
CROSS SECTIONS HOR. 1 IN. = 5 FT. VERT. 1 IN. = 5 FT.

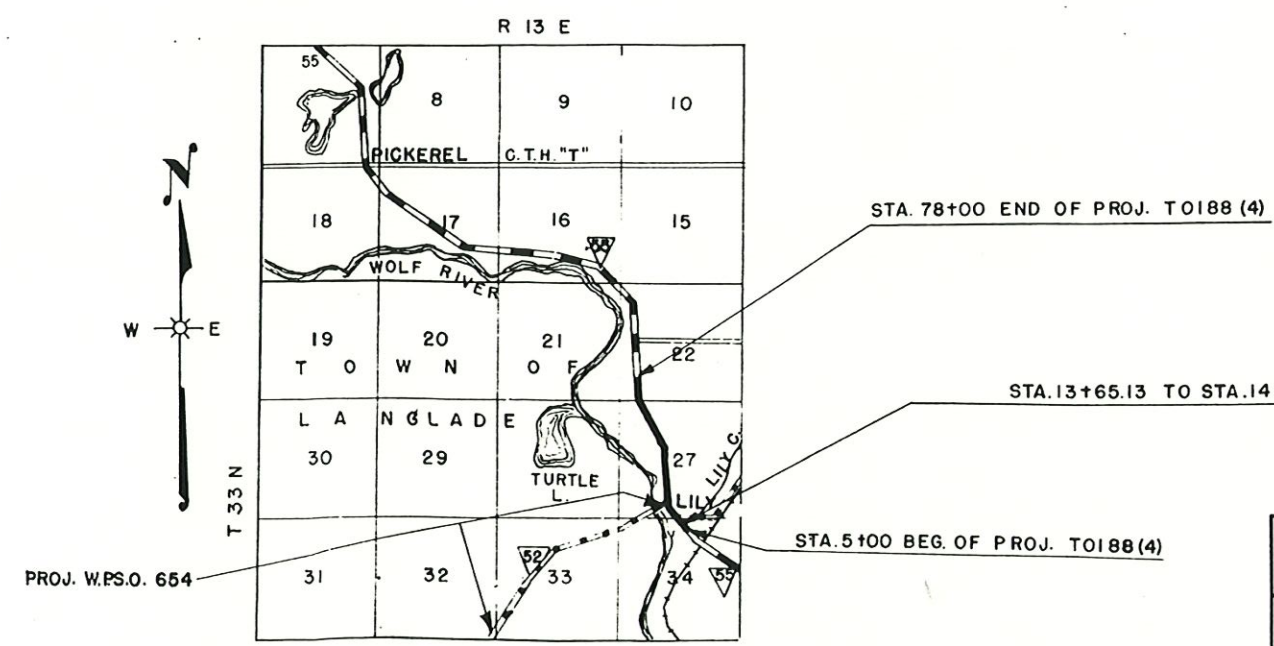

CONVENTIONAL SIGNS

NE. LINE	-----	CULVERTS IN PLACE	-----
OR RANGE LINE	-----	CULVERTS REQUIRED	-----
LINE	-----	DROP INLET	-----
OF WAY LINE	-----	POWER POLE	-----
RIGHT OF WAY LINE	-----	TELEPHONE OR TELEGRAPH POLE	-----
ICE WOVEN	-----	RIGHT OF WAY MARKERS	-----
BARBED	-----	REFERENCE STAKE FOR HUBS ONLY	-----
E OR CITY LIMITS	-----	MARSH	-----
LINE	-----	HEDGE	-----
WAY OR P.E.	-----	TREES	-----
SURVEY LINE	-----	GROUND ELEVATION	DATUM LINE 73.9
		GRADE ELEVATION	DATUM LINE 73.6

LAYOUT
SCALE 0 1 MILE
TOTAL NET LENGTH OF CENTERLINE = 1.374 MI.

RECORD # 20159
LANGLADE COUNTY SURVEYORS OFFICE
DATE FILED: 6/16/98 BY: AKM

STATE HIGHWAY COMMISSION OF WISCONSIN MADISON, WIS.	FEDERAL WORKS AGENCY PUBLIC ROADS ADMINISTRATION
SURVEYOR C.W.W. DIVISION COMPUTER C.H. DIVISION CHECKER A.H.	NOTE BOOK 8284 M. O. CHECKER CORRECT.
CORRECT: DATE 7/3/98	DIVISION ENGINEER
RECOMMENDED FOR APPROVAL: DATE 7/3/98	CONSTRUCTION ENGINEER
APPROVED: DATE 8/3/98	STATE HIGHWAY ENGINEER
	RECOMMENDED FOR APPROVAL: DISTRICT ENGINEER PUBLIC ROADS ADMINISTRATION FEDERAL WORKS AGENCY
	APPROVED: COMMISSIONER PUBLIC ROADS ADMINISTRATION FEDERAL WORKS AGENCY

COUNTY AND HIGHWAY	ROUTE AND SECTION	CLASS AND AGREEMENT		FEDERAL DIVISION OFFICE	SHEET NUMBER	TOTAL SHEETS
34.2	188.0	21.4		WIS. 5N	42	

SCHEDULE OF LANDS AND INTERESTS REQUIRED

PAR. NO.	OWNER	ADDRESS	MORTGAGEE	ADDRESS	DESCRIPTION	LANDS REQUIRED				INTERESTS REQUIRED	PAR. NO.
						MARSH	UNIMPROVED	IMPROVED	TOTAL		
1	FIDELITY BANK OF ANTIGO	ANTIGO WIS.			A PARCEL OF LAND WEST OF HIGHWAY IN NW-NE S34 T33N R13E.			0.51	0.51	DRAINAGE DITCH EASEMENT	1
2	WILLIAM A. KOEPPEN & LUNETTA M. HIS WIFE	WALLWORTH WIS.			A PARCEL OF LAND IN THE NW-NE S34 T33N R13E			0.11	0.11		2
1	FIDELITY BANK OF ANTIGO	ANTIGO WIS.			A PARCEL OF LAND IN THE SW-SE S27 T33N R13E			0.38	0.38		1
3	ROMAN KIELCHESKI AND AGNES HIS WIFE	LILY WIS.	PEOPLES BANK OF ANTIGO	ANTIGO - WIS.	A PARCEL OF LAND IN THE SW-SE S27 T33N R13E			0.07	0.07		3
4	ELMER LARZELERE	LILY WIS.			A PART OF THE SW-SE S27 T33N R13E			0.99	0.99		4
5	VINCENT DOZINSKI	LILY WIS.			A PART OF THE SW-SE S27 T33N R13E			0.90	0.90		5
6	WILLIAM PRIEM & IDA PRIEM HIS WIFE	LILY WIS.			A PART OF THE SE - SW S27 T33N R13E			0.53	0.53		6
7	TOWN OF LANGLADE				A PART OF THE SE - SWS27 T33N R13E			0.03	0.03		7
6	WILLIAM PRIEM & IDA PRIEM HIS WIFE	LILY WIS.			A PART OF THE SE - SW S27 T33N R13E			0.09	0.09		6
4	ELMER LARZELERE & Mae M. Larzelere	LILY WIS.			A PART OF THE NW-SE S27 T33N R13E			0.55	0.55		4
8	C.E. SCHULTZE & SARA A. SCHULTZE	LILY WIS.			A PART OF THE NW-SE S27 T33N R13E			0.09	0.09		8
9	WM. A. WOLF JR. AND VELMA WOLF HIS WIFE	LILY WIS.			A PART OF THE NW-SE S27 T33N R13E			0.20	0.20		9
10	ARLEEN SMITH				A PART OF THE NE-SW S27 T33N R13E			0.06	0.06		10
11	RALPH M. GETCHELL & BESSIE W. GETCHELL HIS WIFE AS JOINT TENANTS	LILY WIS.			A PART OF THE NE-SW S27 T33N R13E			0.08	0.08		11
12	JESSE JONES & EDNA JONES HIS WIFE AS JT.	LILY WIS.			A PART OF NE-SW S27 T33N R13E			0.75	0.75		12
13	JOHN WEST & BONNIE WEST HIS WIFE AS JT.	LILY WIS.			SE-NW S27 T33N R13E			2.08	2.08		13
14	CLAUD SPARKS	LILY WIS.			NE - NW S27 T33N R13E	1.67	0.41	0.65	1.98	0.03 garden = total 2.26	14
15	JOHN SIEWERTSON	LILY WIS.			NW - NW S27 T33N R13E		0.01	0.60	1.61	4.32 Total	15
16	MATILDA SWEET HOPKINS	LILY WIS.			PART OF THE SW-SW S22 T33N R13E			1.14	1.14		16
17	AMBER PENDLETON MACLAY	3054 N. NORMANDY, CHICAGO ILL.			PART OF THE SW-SW S22 T33N R13E			0.47	0.47		17

NOTE: ACQUIRE EASEMENTS FOR HIGHWAY PURPOSES EXCEPT WHERE OTHERWISE NOTED.


letter to the Party

all letters out May 11 1950

20
11
30
30



11
11
11
11


STATE HIGHWAY COMMISSION OF WISCONSIN	
PLAT OF RIGHT OF WAY REQUIRED	
PROJECT NO. T 0188 ()	
LILY - PICKEREL	ROAD
S.T.H.NO. 55	LANGLADE COUNTY
SCALE	
LENGTH*	MILES
DATED	

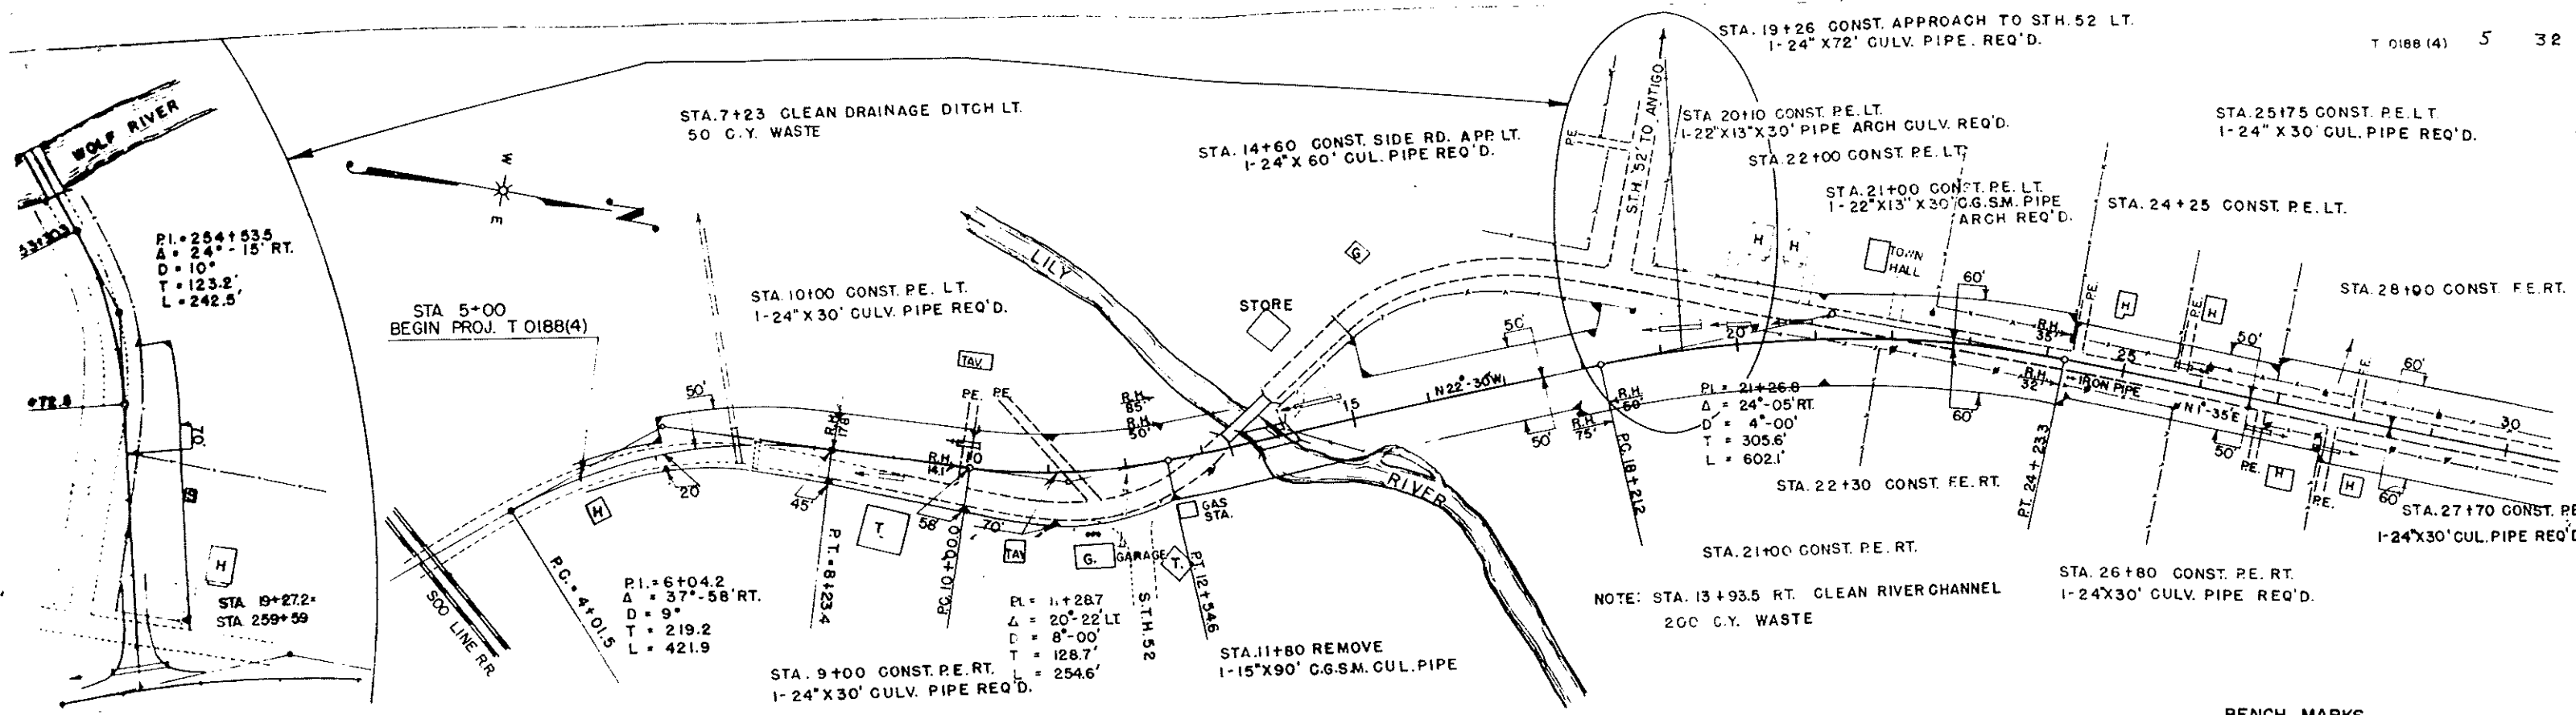

NET LENGTH OF CENTERLINE STA. 5+00 TO STA. 30+00 (BRIDGE STA. 13+65.13 TO 14+21.87 EXCEPTION TO THIS PROJECT) = 2443.26 LIN. FT.

BENCH MARKS		
NO	STATION	DESCRIPTION
1	13+00	BASE STD. OIL CO. SIGN
2	21+70	E. END GAR AXLE IN FLAGPOLE BASE

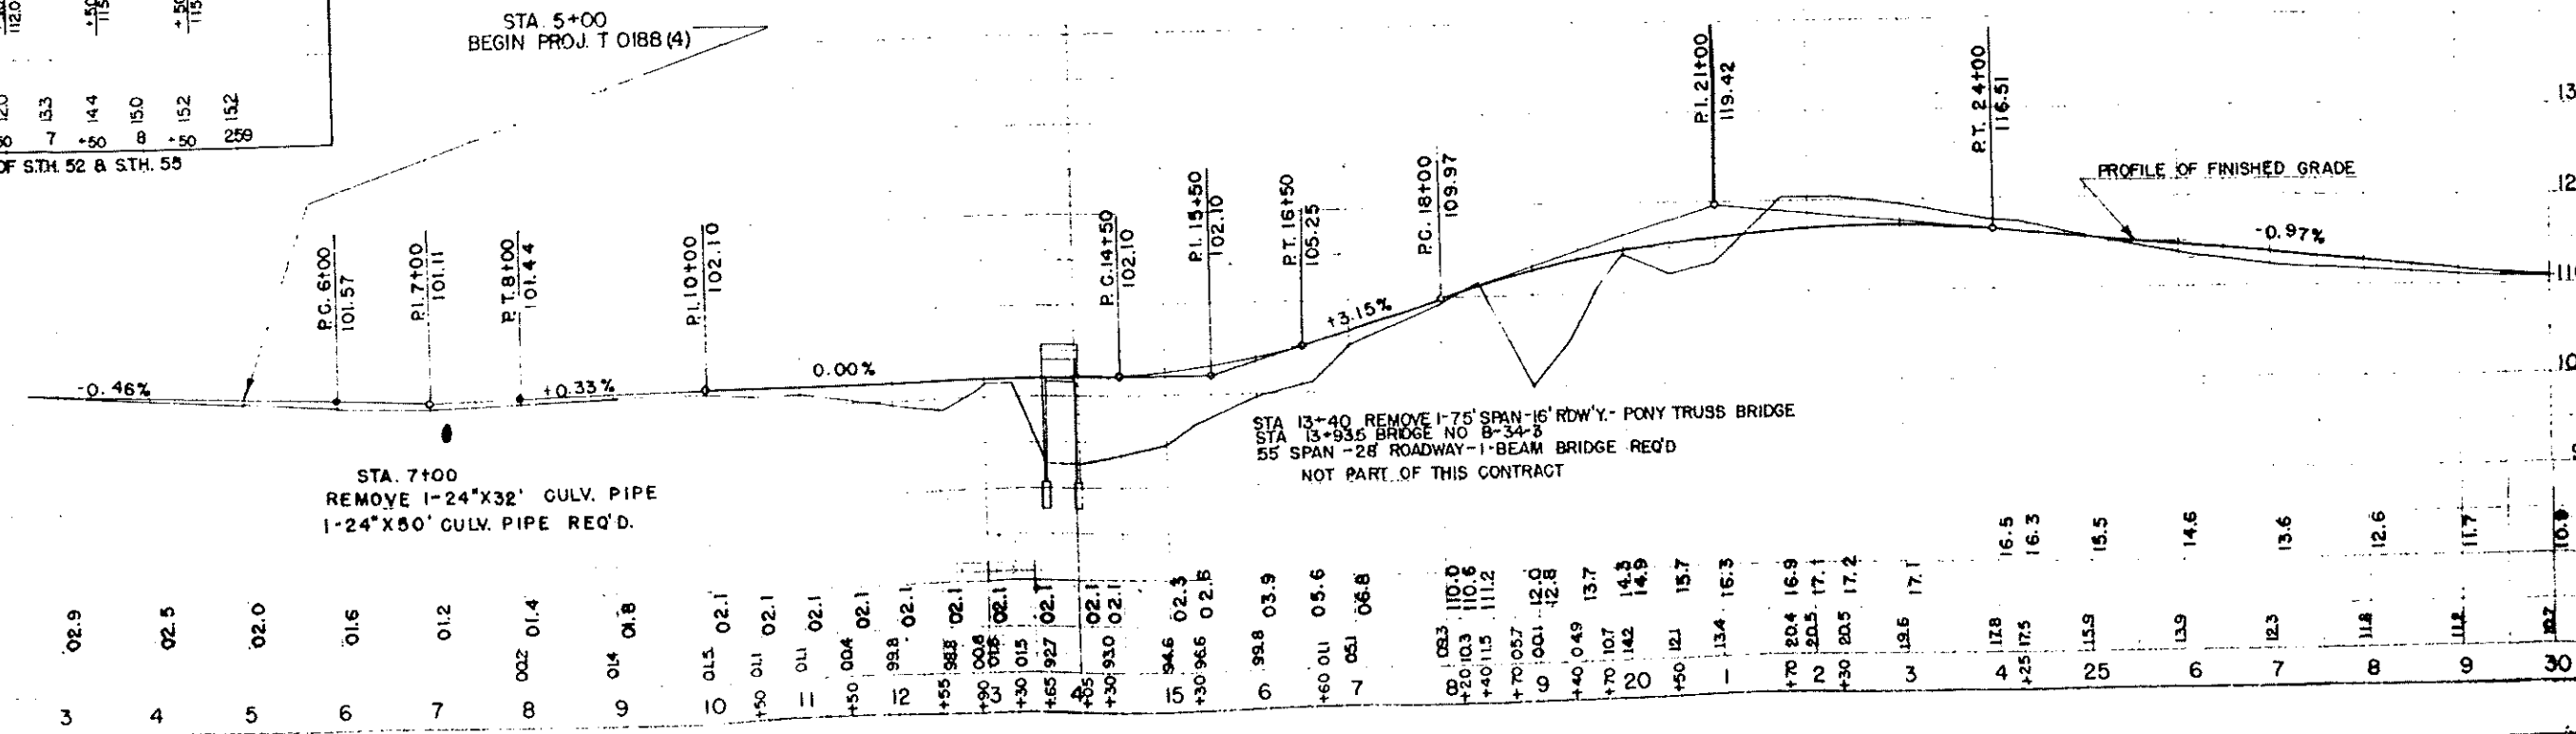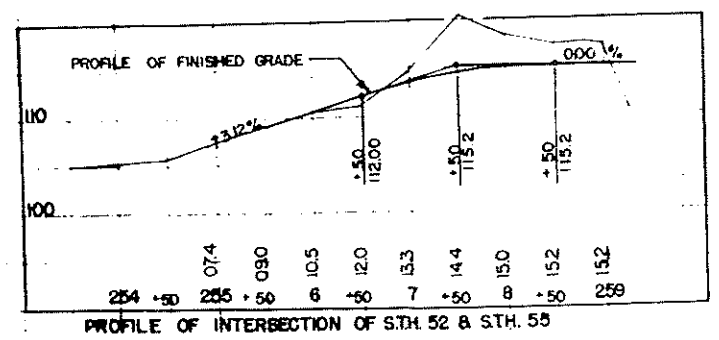

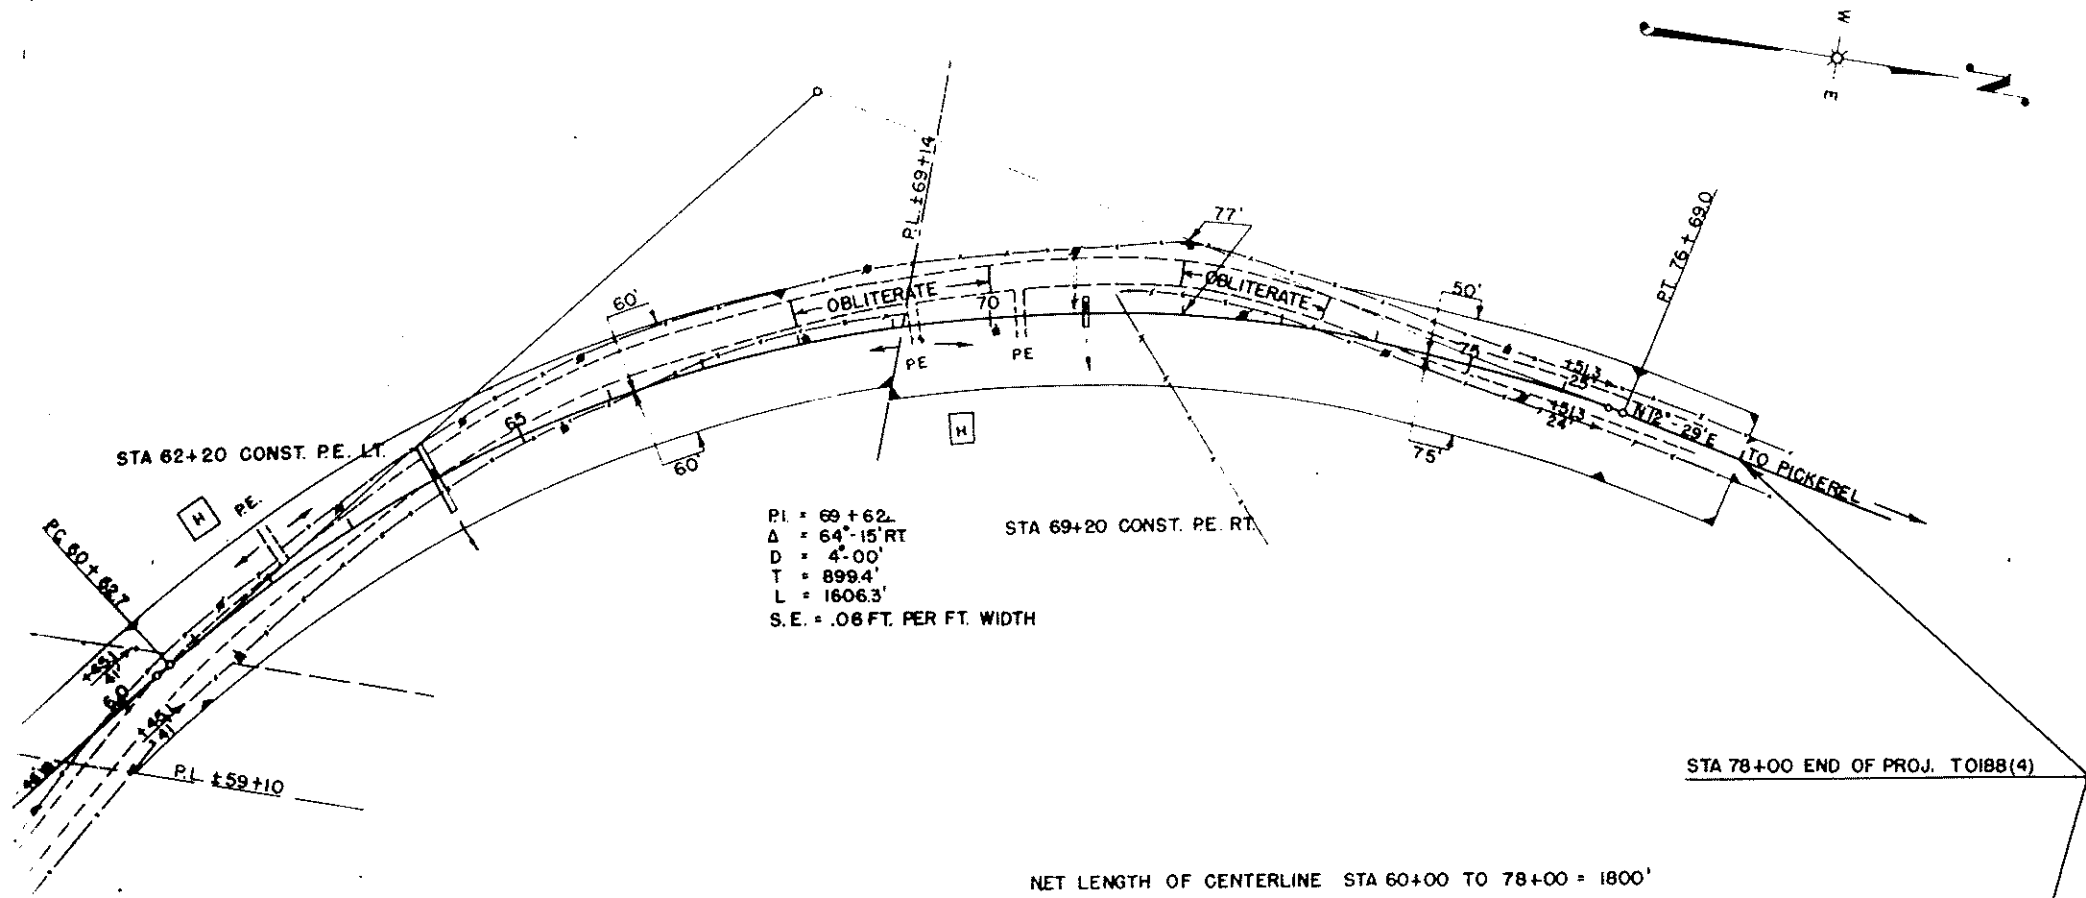

BENCH MARKS			
NO	STATION	DESCRIPTION	ELEV
7	67+90	SPIKE IN 14" BALSAM	50' RT. 132.42
8	76+50	SPIKE IN 18" CHERRY	25' RT. 135.48

