



FENCE CORNER WITH IRON ROD. FOUND IN PLACE.
 IDENTIFIED BY C. BISSONETTE AS SE $\frac{1}{4}$
 CORNER SECT 25 T30N-R12E. SET NEW PIPE.

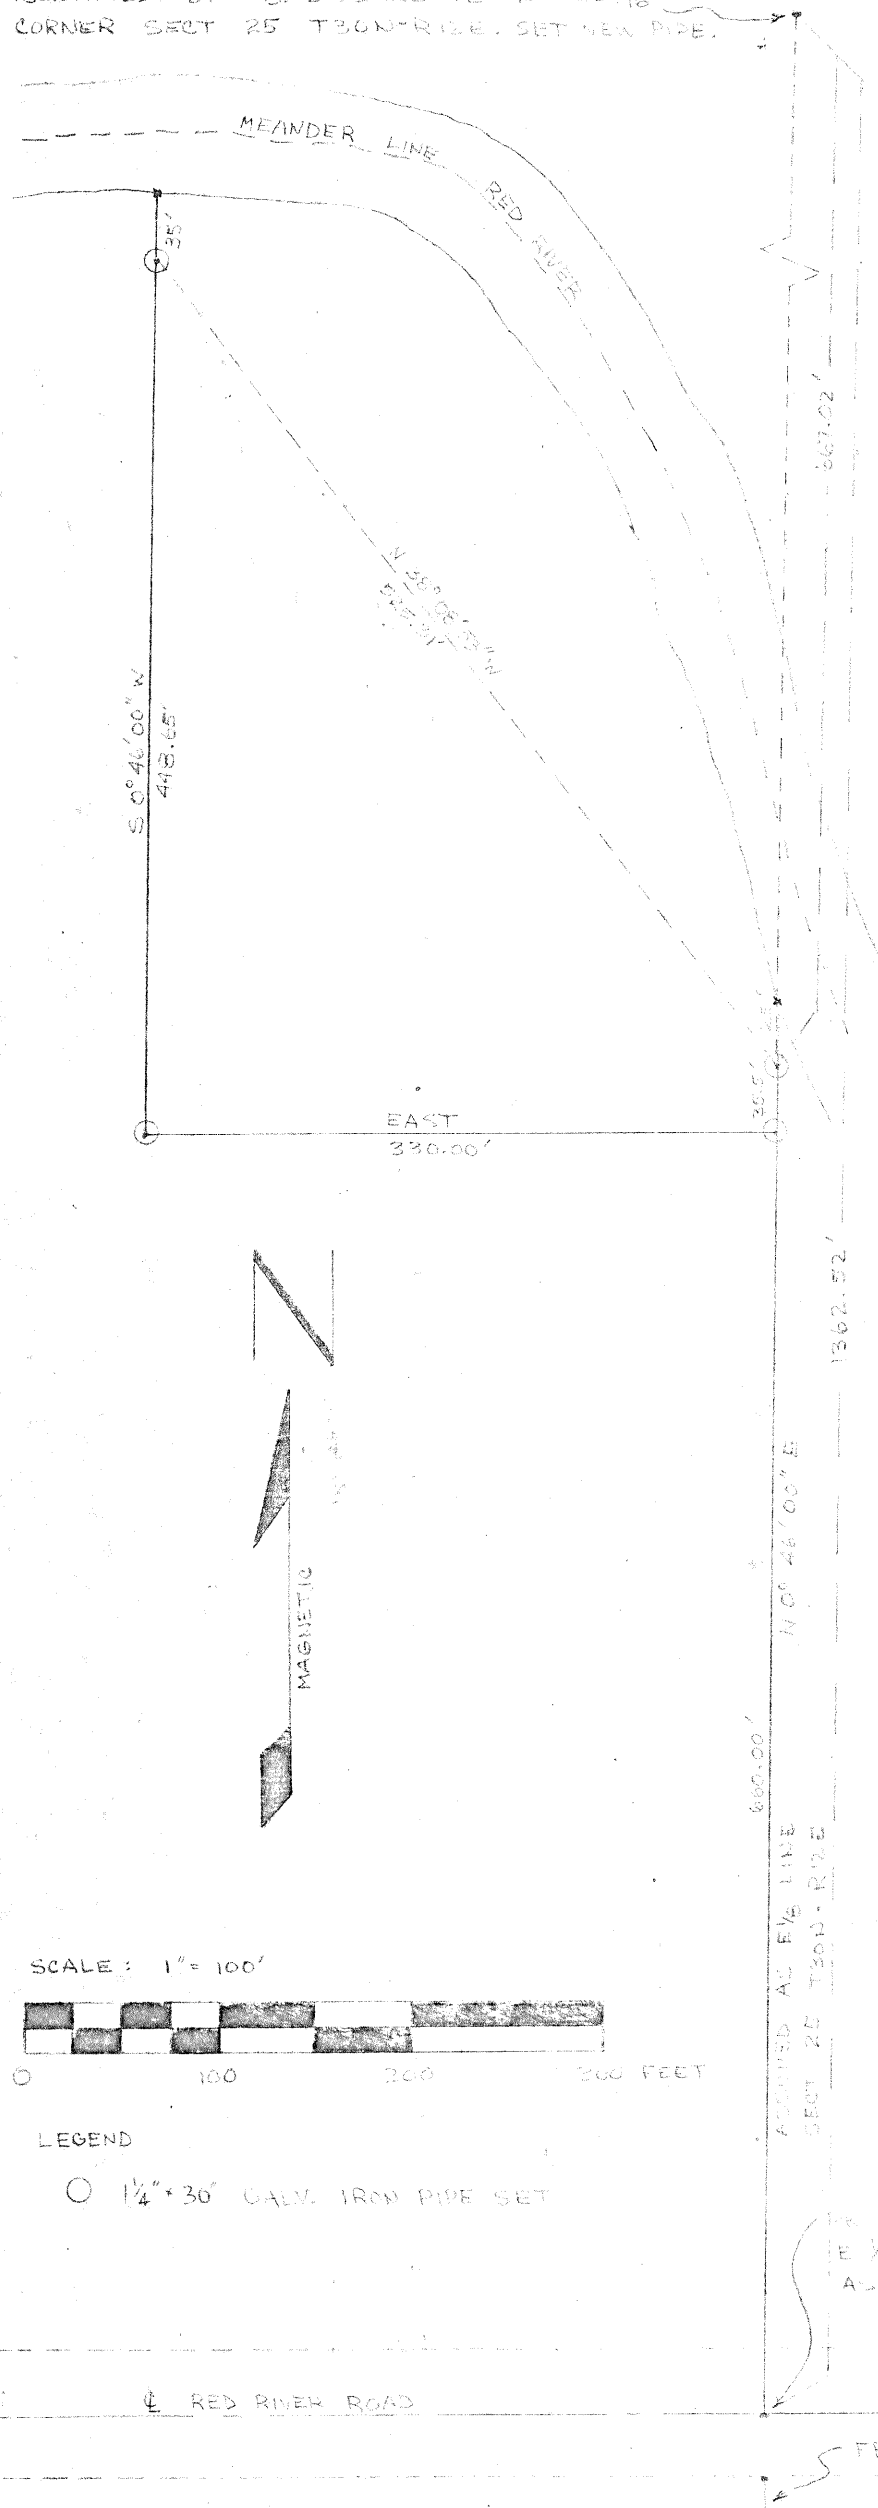

I, WILLIAM F. KELLY,
 REGISTERED LAND SURVEYOR
 CERTIFY THAT I HAVE SURVEYED
 AND MAPPED A PARCEL OF LAND
 IN THE SW $\frac{1}{4}$ SE $\frac{1}{4}$ SECT 25 T30N-
 R12E AT THE REQUEST OF P.
 KOEPEL OWNER OF SAID LAND.
 THAT SAID PARCEL IS LOCATED FROM
 EXISTING PROPERTY BOUNDARIES AS
 OCCUPIED AND AGREED UPON AND
 FROM THE CENTER OF RED RIVER
 ROAD AS LAID OUT AND TRAVELLED
 ON 6 JULY, 1977.

COMMENCING AT THE INTERSECTION
 OF THE CENTERLINE OF SAID RED
 RIVER ROAD AND THE EAST $\frac{1}{2}$ LINE
 SAID SECT 25 THENCE $N0^{\circ}46'00''$ E
 ALONG THE E $\frac{1}{2}$ LINE SAID SECT 25
 660.00 FT. TO AN IRON PIPE WHICH IS
 THE PT. OF REAL BEGINNING; THENCE
 CONTINUING $N0^{\circ}46'00''$ E 35.5' FT. TO
 AN IRON PIPE; THENCE $N36^{\circ}06'03''$ W
 525.31' TO AN IRON PIPE; THENCE
 $S0^{\circ}46'00''$ W 448.65 FT. TO AN IRON
 PIPE; THENCE EAST 330.00 FT. TO
 THE PT. OF REAL BEGINNING. SAID
 PARCEL ALSO CONTAINS ALL
 PROPERTY BETWEEN THE EAST AND
 WEST BOUNDARIES EXTENDED TO
 THE MEANDER LINE OF THE RED
 RIVER AS SHOWN ON SURVEY MAP.
 THAT SAID PARCEL CONTAINS
 2.40 ACRES OF LAND.

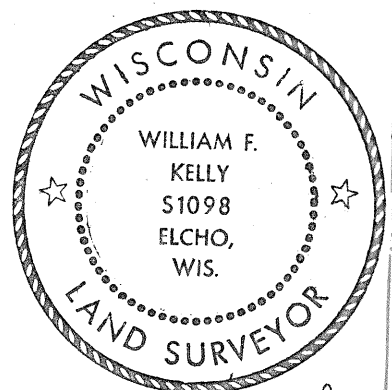

William F. Kelly 7-20-77

IN NAIL IN CENTER OF ROAD ASSUMED
 E $\frac{1}{2}$ CORNER SECT $\frac{25}{36}$ T30N-R12E
 AS OCCUPIED

RECORD # 10005
 LANDLAD COUNTY SURVEYORS OFFICE
 DATE FILED: 5/28/93 BY: DT.