



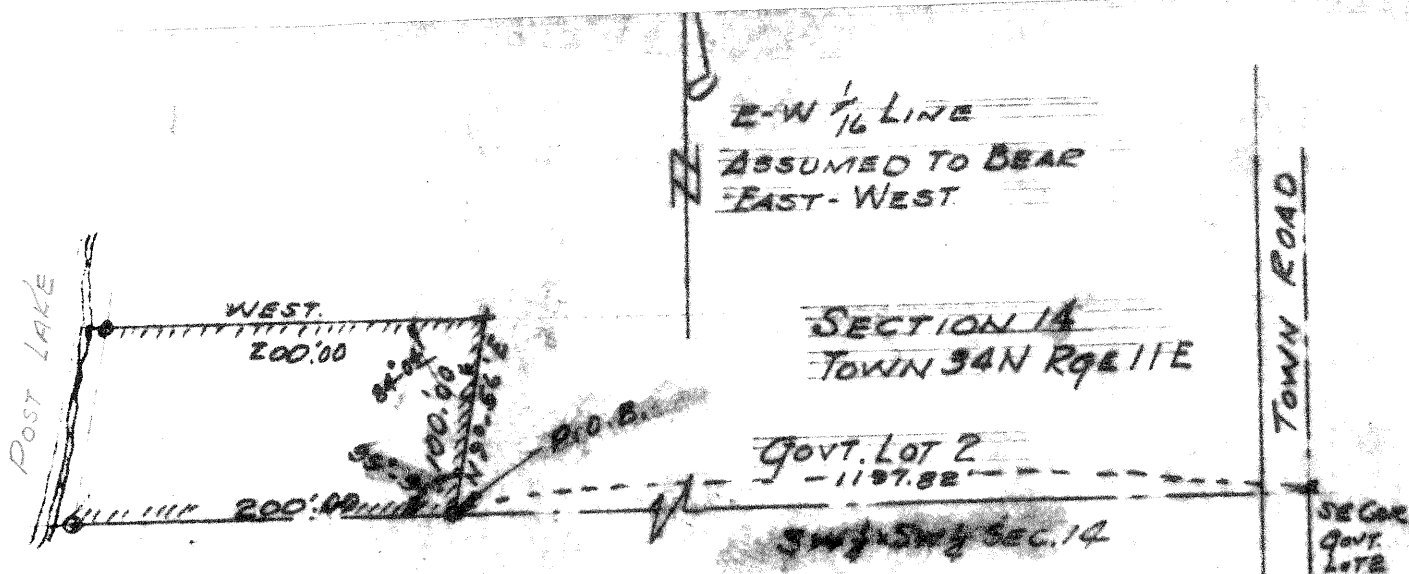

DESCRIPTION:

PART GOVT LOT 2, SECTION 14, Tn 34 North, Rge 11 East COMMENCING AT THE SOUTHEAST COR. of GOVT. LOT 2; THEN WEST ALONG THE SOUTH LINE OF SAID GOVT LOT 2, 1197.82 FT. TO P.O.B. THENCE NORTH 9°-56' EAST 100.00; THENCE WEST 200.00 FT. TO THE SHORE OF LOWER POST LAKE; THENCE SOUTHERLY ALONG THE SHORE OF LOWER POST LAKE TO THE SOUTH LINE of GOVT. LOT 2; THENCE EAST ALONG THE SOUTH LINE GOVT. LOT 2 TO P.O.B.

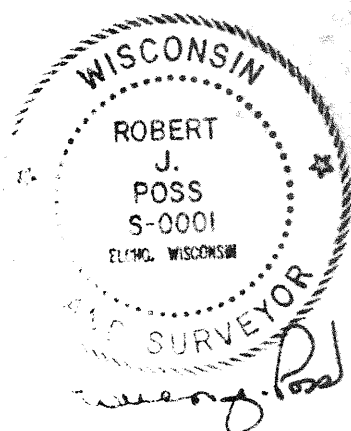

RECORD # 10008
 LANGLEY COUNTY SURVEYORS OFFICE
 DATE FILED: 5/28/93 BY: D.T.

PLAT of SURVEY
 PT. GOVT. LOT 2 SECTION 14
 TOWN 34 NORTH RANGE 11 EAST
 FOR: M. ROY BURTON, ELCHO, WIS.
 SCALE 1" = 100'

ROBERT J. POSS, R.L.S.
 ELCHO, WISCONSIN.
 JUNE 3, 1967.

#2

2