


N

RECORD # 10010

UPPER POST LAKE LANGLADE COUNTY SURVEYORS C

DATE FILED: 5/28/93 BY: D.T.

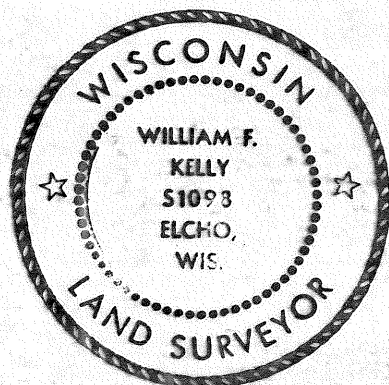


William F. Kelly

## LEGEND

- Exist. I.P. Located
  - Set 1" x 30" Galv. I.P.
  - Set Wood stakes on Line
  - △ Set Nail S. Face Por. Pole
- Scale 1" = 60' ± 0"

PLAT OF SURVEY FOR L. GLICK TO IDENTIFY  
LOT LINES BETWEEN LOTS 3 & 4 AND LOTS  
5 & 6 AS PLATTED IN NORWAY  
PLANTATION SUBDIVISION IN GOV'T  
LOTS 2 & 3 IN THE NE 1/4 SECT. 3  
T. 34 N. - R. 11 E. TOWN OF ELCHO,  
LANGLADE COUNTY, STATE OF WISC.

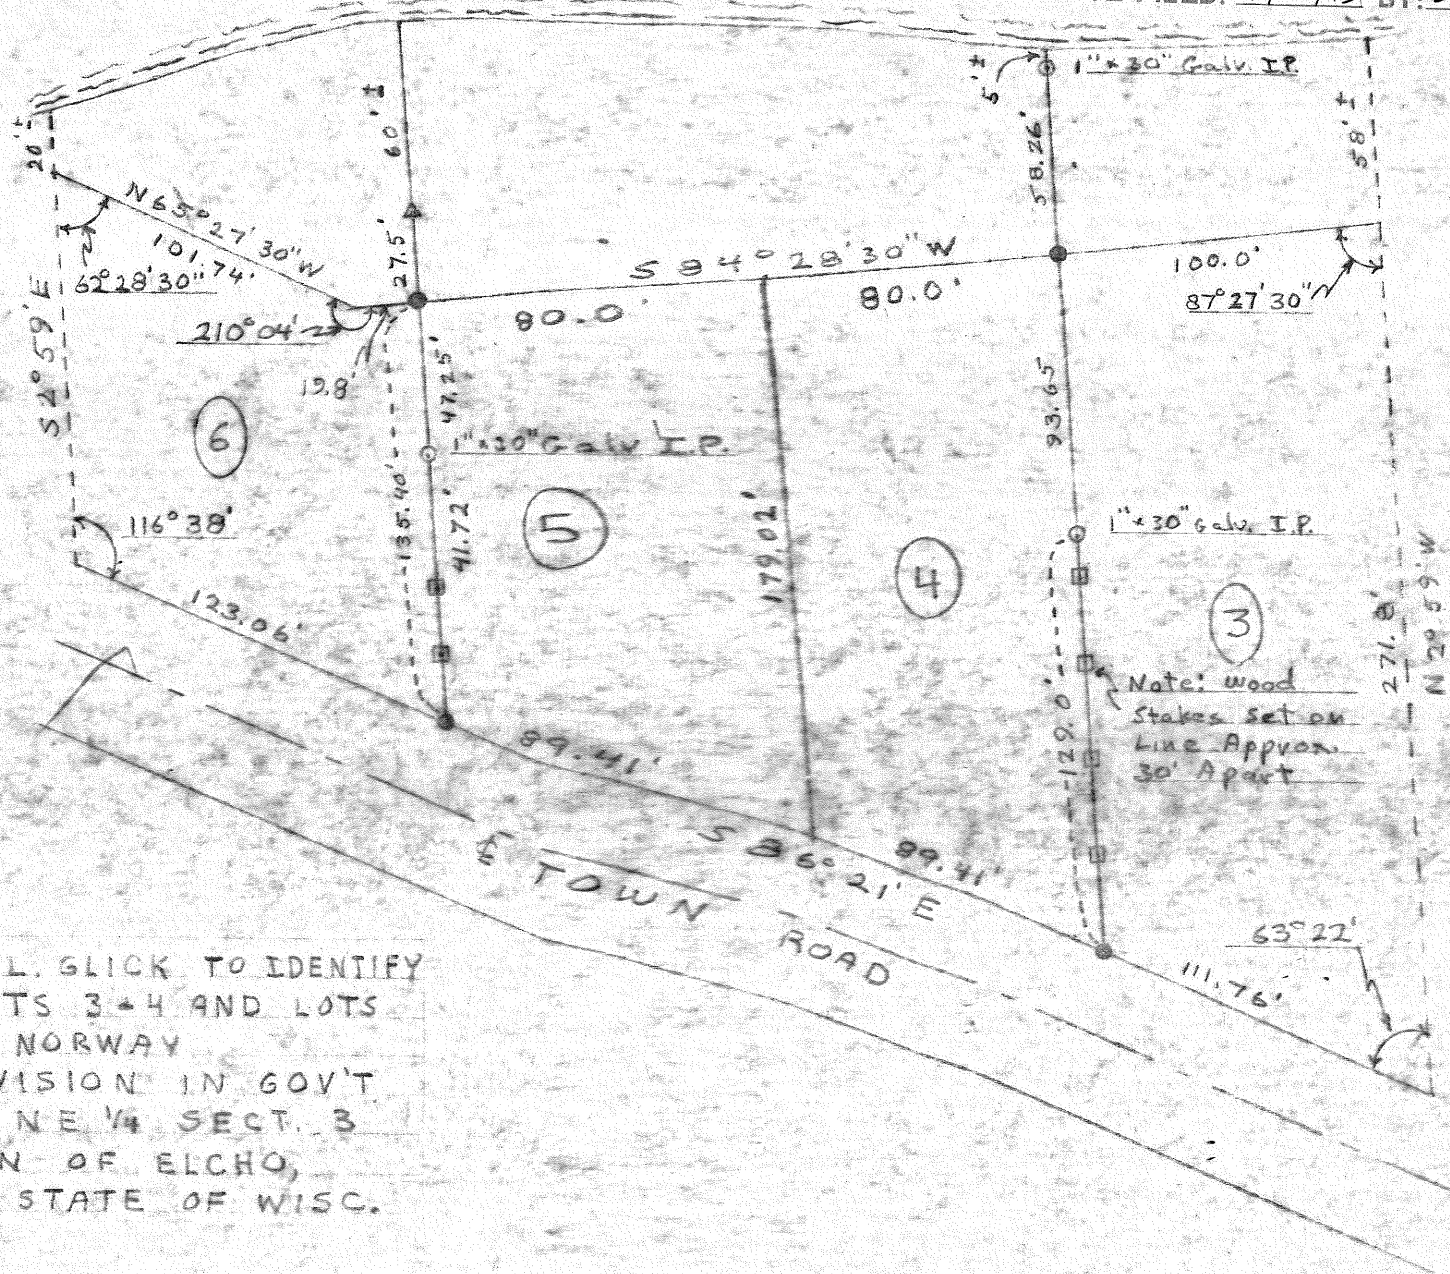

Drawn by W.F. Kelly 310