

RECORD # 10011


LANGLADE COUNTY SURVEYORS OFFICE

DATE FILED: 5/28/93 BY: D.T

Exist. Stone
2'-3'-3" +
w.c. 58 Lbs
to $\frac{1}{4}$ Cor.
S 40°-30' W

Exist. Brass Cap W.C. 50 Lbs West
to $\frac{1}{4}$ Cor on N-S Line
between Sect 19 & 24

Exist. Brass Cap W.C.
40 Lbs East of Sect.
Cor 18-19-24-13

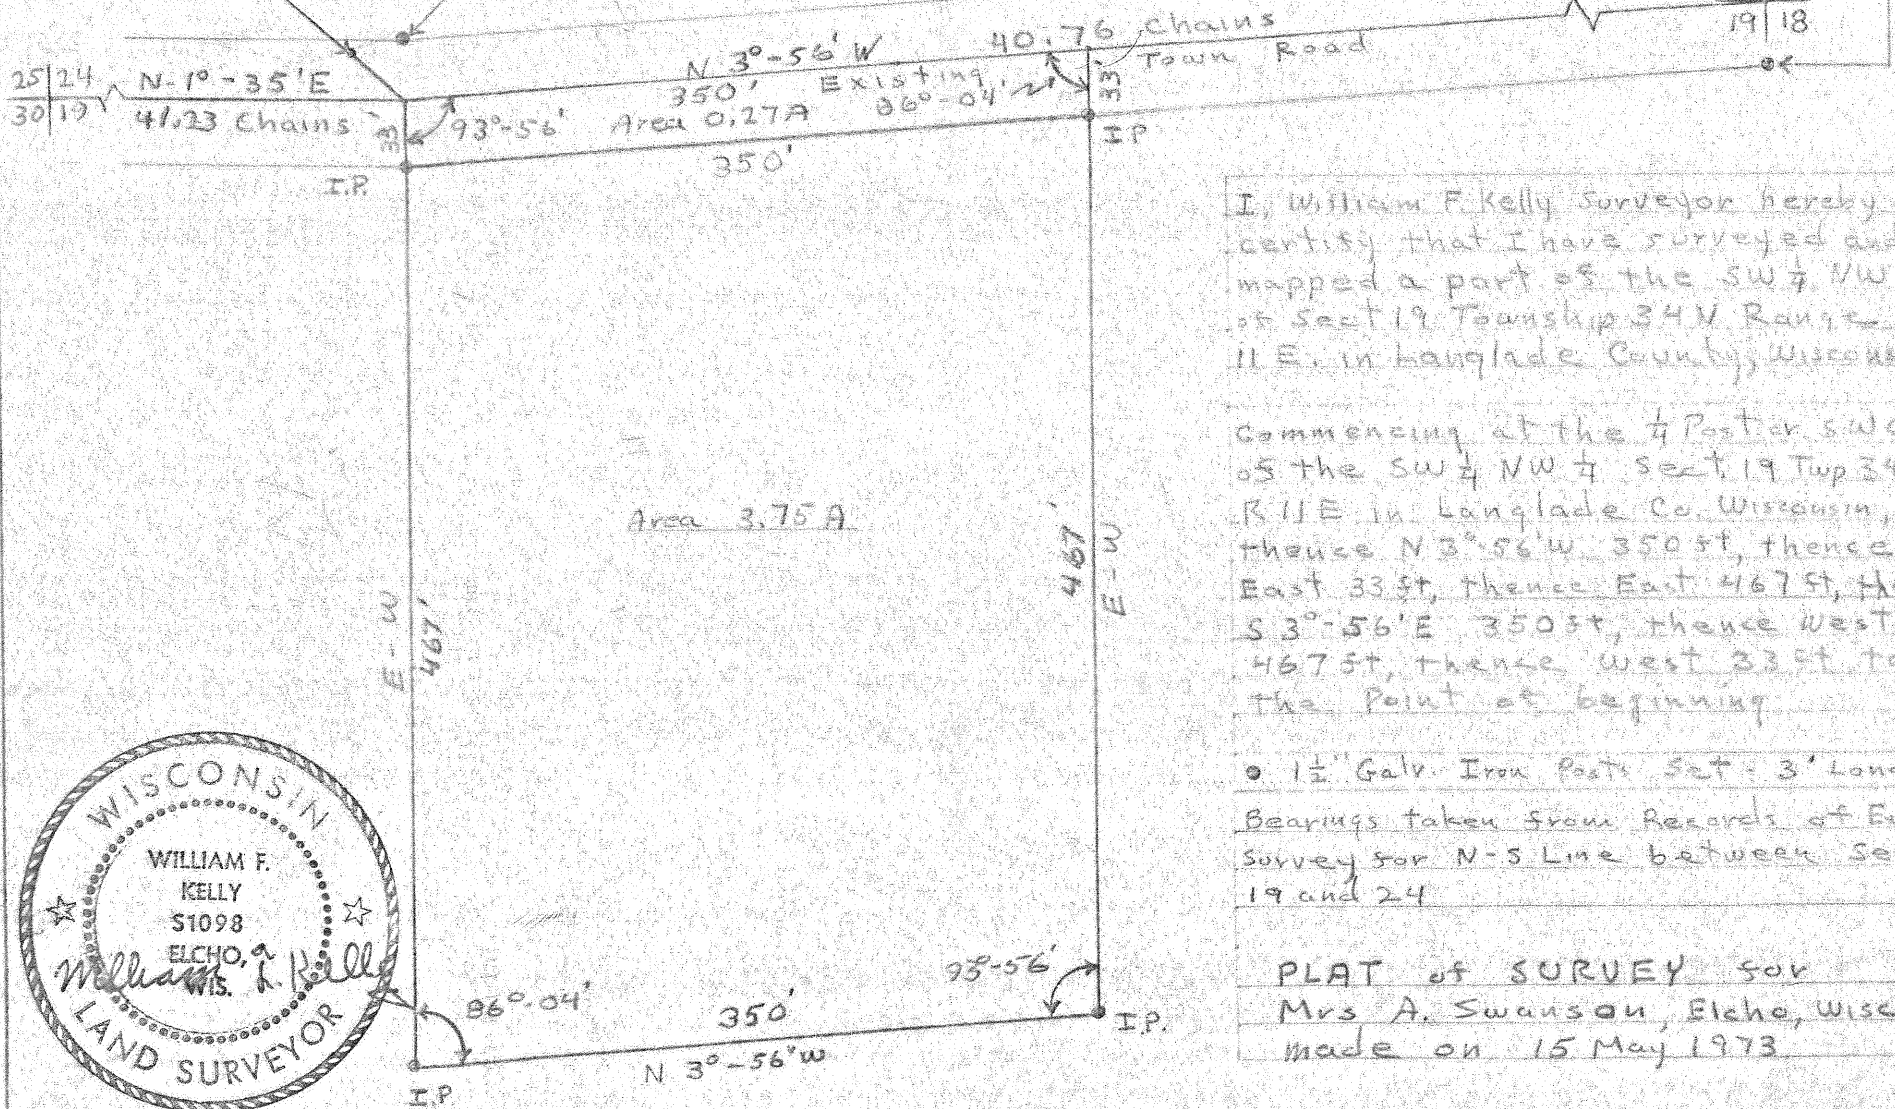

I, William F. Kelly, Surveyor hereby certify that I have surveyed and mapped a part of the SW $\frac{1}{4}$ NW $\frac{1}{4}$ of Sect 19 Township 34 N Range 11 E. in Langlade County, Wisconsin.

Commencing at the $\frac{1}{4}$ Post or SW Cor of the SW $\frac{1}{4}$ NW $\frac{1}{4}$ Sect. 19 Twp 34 N R 11 E in Langlade Co. Wisconsin, thence N 3°-56' W 350 ft, thence East 33 ft, thence East 467 ft, thence S 3°-56' E 350 ft, thence West 467 ft, thence West 33 ft to the Point of beginning

• 1 1/2" Galv. Iron Post Set: 3' Long
Bearings taken from Records of Encl. Survey for N-S Line between Sect. 19 and 24

PLAT of SURVEY for
Mrs A. Swanson, Elcho, Wis.
made on 15 May 1973

#12