

SEC. 11 S84°45'W
SEC. 14 MEA. COR. 2


X = BRASS CAP
S85°43'E 837.14

PART GOVT. LOT 3, SEC. 14
AREA: 25.7 ACRES

TOWN
S6°54'E 801.41


LANGLADE COUNTY SURVEYORS OFFICE
DATE FILED: 5/28/93 BY: D.T.

RECORD # 10013

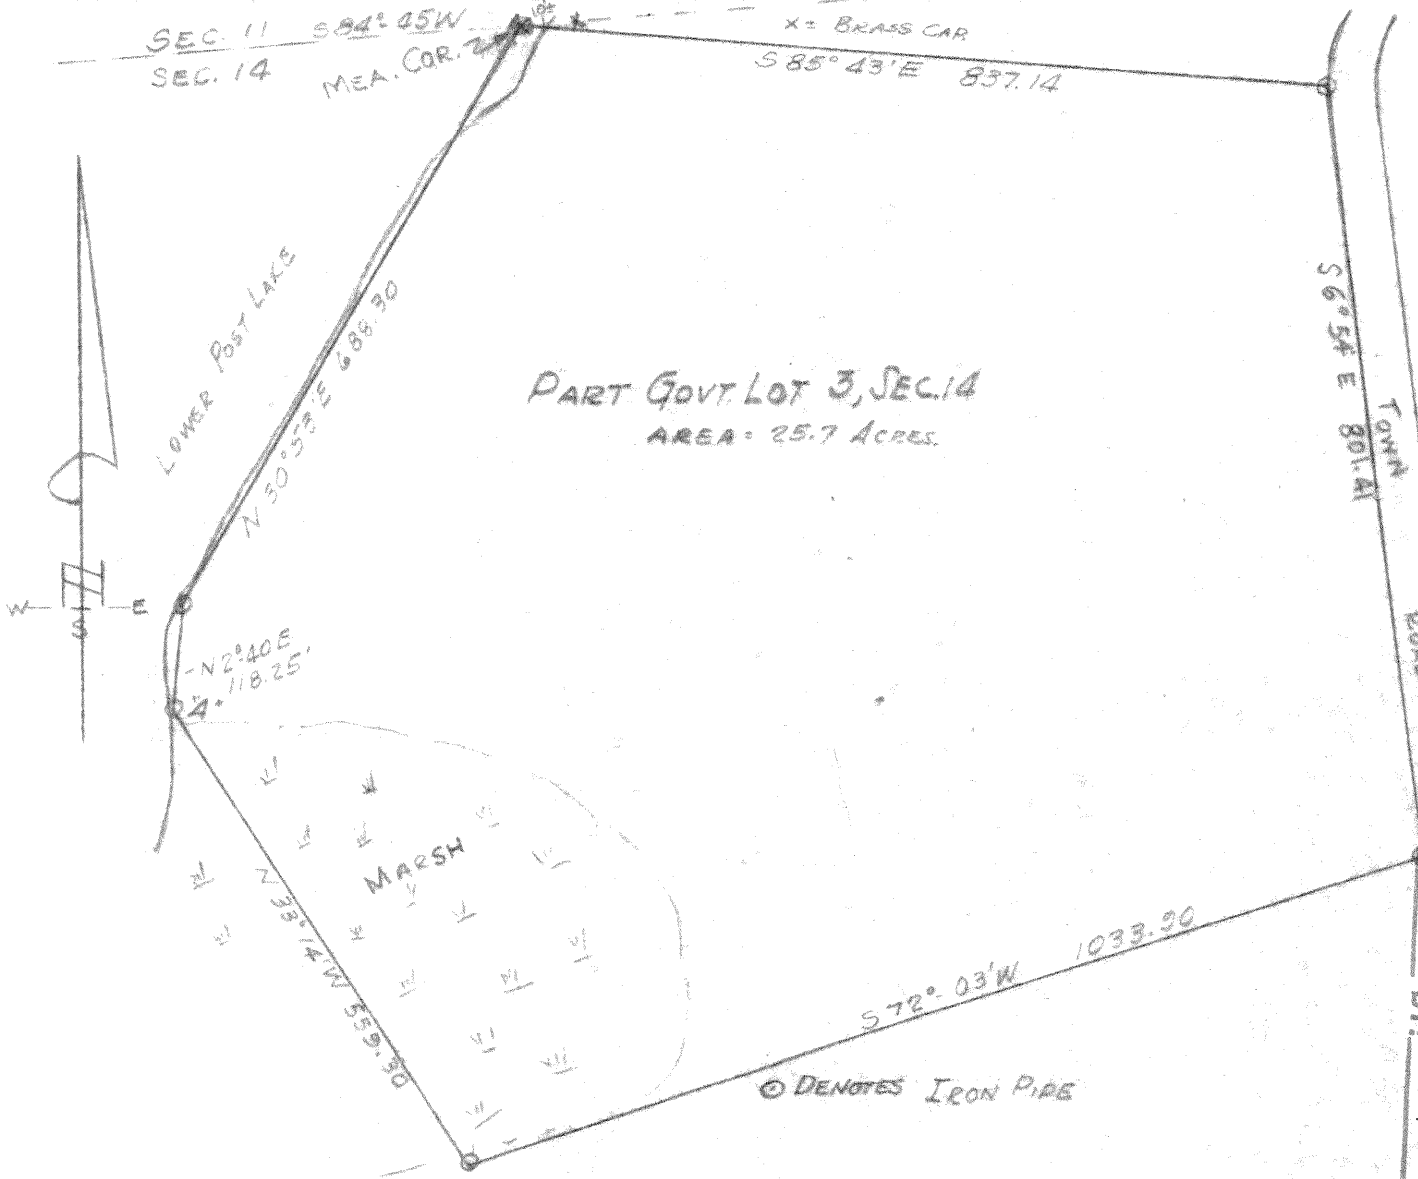

DESCRIPTION:

A PART of GOVT LOT 3, SEC. 14 T34N R11E MORE PARTICULARLY DESCRIBED AS FOLLOWS: BEGINNING AT THE MEANDER CORNER ON THE EAST SIDE OF LOWER POST LAKE BETWEEN SECS. 11 & 14 - TOWN AND RANGE AFORESAID; THENCE S85°43'E, 837.14' TO AN IRON PIPE IN THE WEST LINE OF THE TOWN ROAD; THENCE ALONG THE SAID WEST LINE OF THE TOWN ROAD S6°54'E, 801.41' TO AN IRON PIPE; THENCE S72°03'W 1033.90' TO AN IRON PIPE; THENCE N33°14' 589.30' TO AN IRON PIPE 'A' ON THE SHORE OF LOWER POST LAKE; THENCE ALONG THE SHORE OF LOWER POST LAKE; N2°40'E 118.25' TO AN IRON PIPE; CONTINUE THENCE ALONG THE SHORE OF LOWER POST LAKE N30°53'E 688.30' TO THE POINT OF BEGINNING, INCLUDING RIPARIAN RIGHTS BETWEEN PIPE 'A' AND THE MEANDER CORNER.

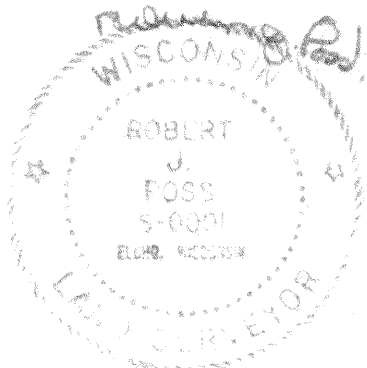

PLAT of SURVEY
PT G L. 3, SEC. 14, T34N R11E
ROBERT J. FOSS & SONS
ELCHO, WISCONSIN
NOV. 26, 1971
SCALE 1" = 200'

(#7)