


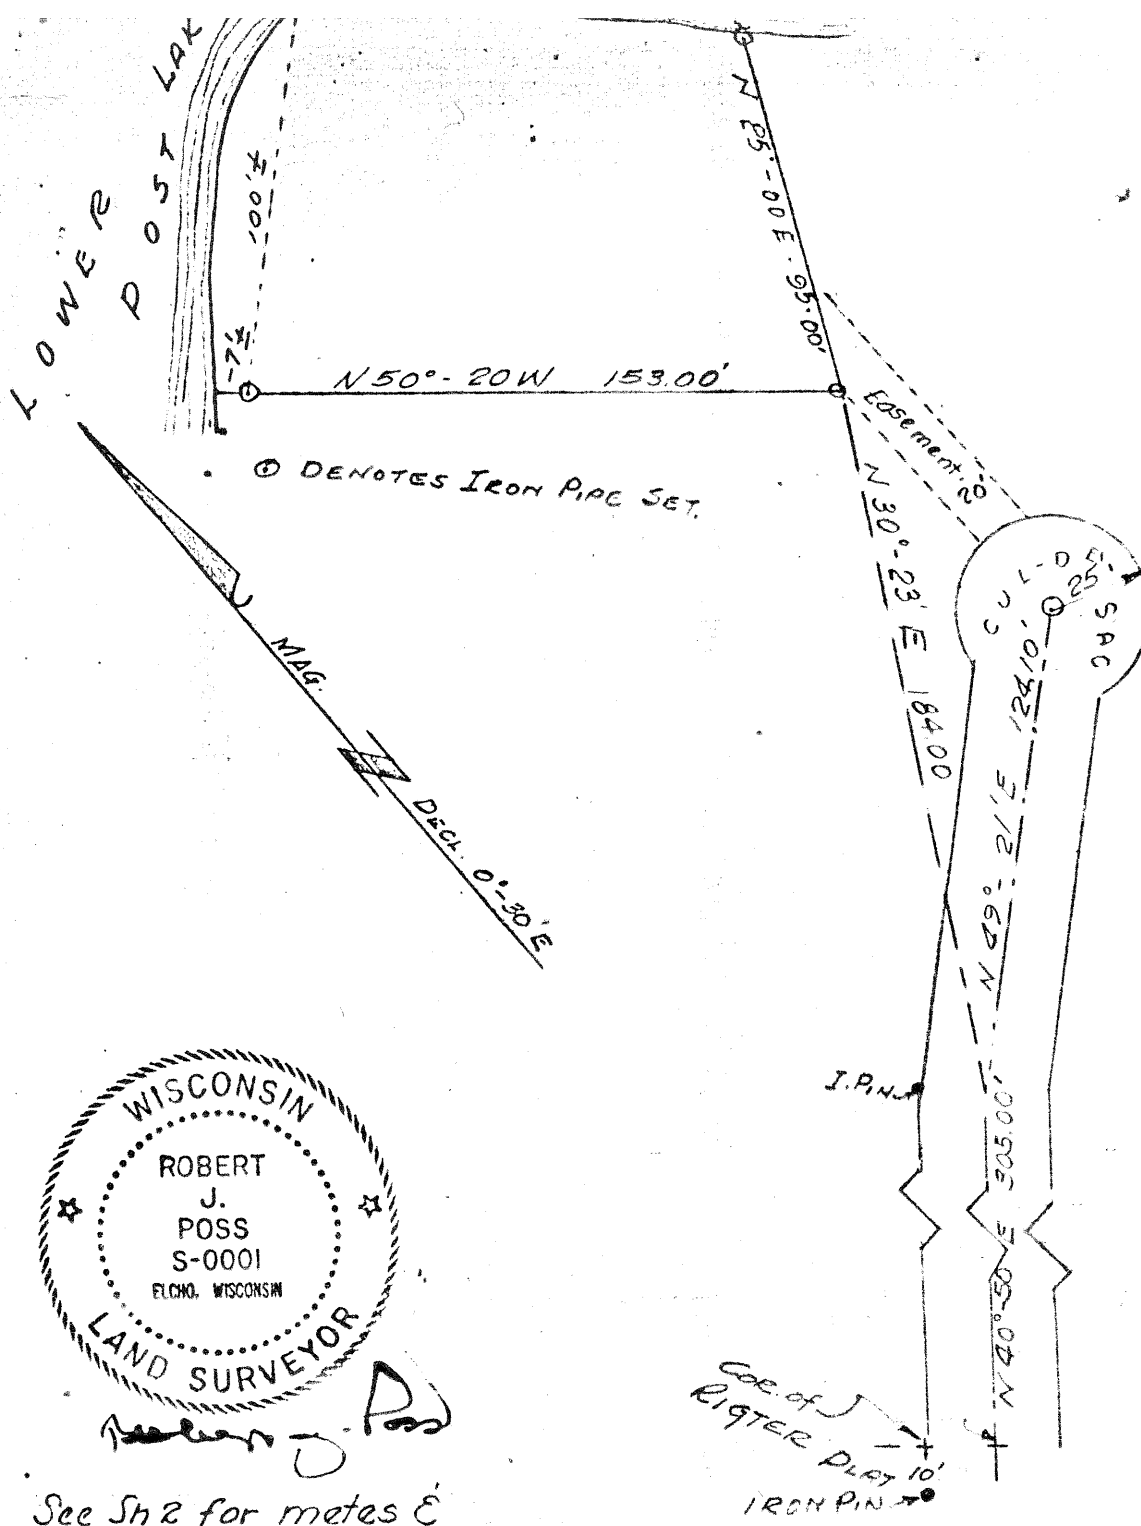

See Sh 2 for metes & bounds description and dedication:

PLAT of SURVEY -
PT. G L 2 SEC 23 T434N R11E
 TOWN of ELCHO, LANGLADE COUNTY
 WISCONSIN
 FOR: HAROLD WRIGHT, ELCHO, WIS.
 BY: ROBERT J. POSS, REG. L.D. SURV.
 SCALE 1" = 50'
 SH. 1 of 2 SH
 DATE: SURVEY 11-18-67; COMP. 11-20-67.

RECORD #
 LANGLADE COUNTY SURVEYORS OFFICE
 DATE FILED: 6-24-93 BY: S/JF

10016

DEDICATION FOR ROAD PURPOSES:

THE FOLLOWING DESCRIBED LANDS ARE DEDICATED FOR ROAD PURPOSES ONLY:

A strip of land 33.00 feet wide - 16.5 feet either side of the following described center line: beginning at the center line of existing town road thru the Righter Plat on Post Lake - in Section 23, Town 34 North Range 11 East - at the most easterly line of said Plat; thence continue on the northeasterly extension of road thru Righter Plat - North $40^{\circ}-50'$ East 305.00 feet; thence North $49^{\circ}-12'$ East 124.10 feet to the center of a cul-de-sac having a radius of 25.0 feet. The lands in the cul-de-sac are a part of this dedication.

The lands herein described are a part of Gov't. Lot 2, Section 23 - Town 34 North, Range 11 East.

DESCRIPTION of PARCEL TO BE SOLD.

A part of Gov't. Lot 2, Section 23, Town 34 North - Range 11 East more particularly described as follows:

Commencing at a point in the center line of the Town road - at the most easterly point of Righter's Plat - Post Lake in Section 23, Town 34 North, Range 11 East; run thence North $40^{\circ}-50'$ East, 305.00 feet; thence North $30^{\circ}-23'$ East 184.00 feet to the point of real beginning; thence North $50^{\circ}-20'$ West 153.00 feet to an iron pipe; continue then North $50^{\circ}-20'$ West - 7 feet more or less to the waters of Post Lake; thence along the waters of Post Lake - northeasterly - and southeasterly to an iron pipe which is North $25^{\circ}-00'$ East 95.00 feet from the point of beginning; thence South $25^{\circ}-00'$ West to the point of real beginning.

PROPERTY DESCRIPTIONS
To Accompany

PLAT of SURVEY

PT. G.L. 2, SEC. 23, TN. 34N R. 11E.

TOWN of ELCHO, LANGLADE COUNTY,
WISCONSIN.

FOR HAROLD WRIGHT, ELCHO, WIS.

By: ROBERT J. Foss, REG. L.D. SURV.

SCALE 1" = 50'

SH: 2 of 2 SH.

DATE of SURVEY 11-18-67; COMP. 11-20-67.