


DRAWN BY: W. KELLY
 DATE: 20 MAY 1974
 SCALE: 1" = 600'

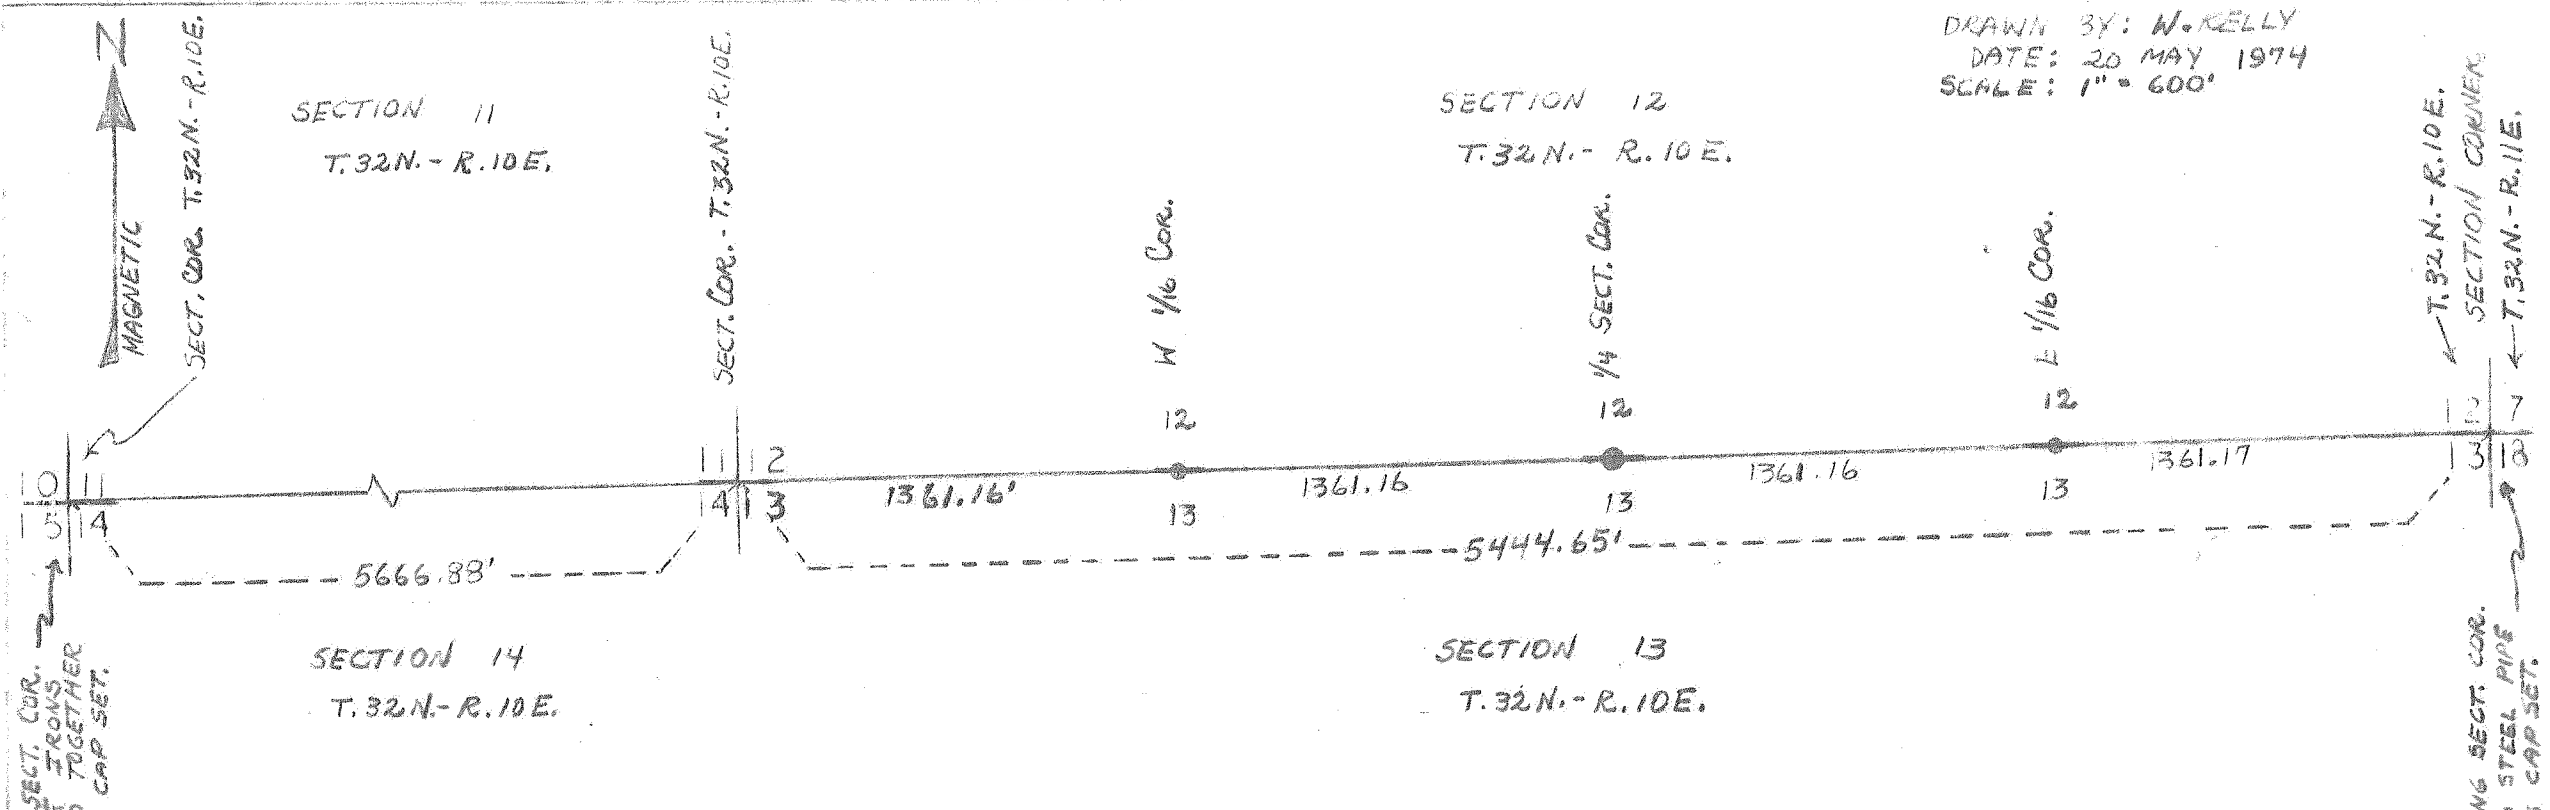

SECTION 11
 T.32N.-R.10E.

SECTION 12
 T.32N.-R.10E.

SECTION 14
 T.32N.-R.10E.

SECTION 13
 T.32N.-R.10E.


MARKED WITH 2" BRASS CAP ON 2" BLACK PIPE 3'-6" LONG
 BRASS CAP SET ALONGSIDE EXISTING ANGLE IRONS WELDED TOGETHER
 AND USED AS CORNER MARKER.

MARKED WITH 2" BRASS CAP ON 2" BLACK PIPE 3'-6" LONG
 BRASS CAP SET ALONGSIDE EXISTING 2"x3" STEEL PIPE USED AS CORNER MARKER.

BRASS CAP ON 2" x 3'-6" LONG BLACK PIPE.

1/4 SECT. CORNER - BRASS CAP ON 2" x 3'-6" LONG BLACK PIPE

WEST 1/16 CORNER } BRASS CAP ON 1 1/2" x 3'-6" LONG BLACK PIPE PAINTED ORANGE
 EAST 1/16 CORNER }

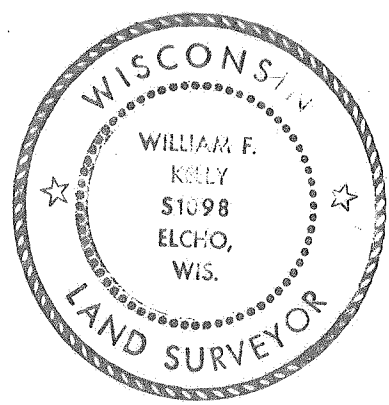

William F. Kelly 21 May 1974

RECORD # 10024
 LANGLADE COUNTY SURVEYORS OFFICE
 DATE FILED 6-1-93 BY S.J.F.

Plat of Survey for G. Ritz of Route 2, Deerbrook, Wi. to locate the West $\frac{1}{4}$ Corner on the South Section Line of Section 12-T.32N.-R.10E. Original Section Corners $\frac{1011}{15114}$ and $\frac{1217}{13118}$ in T.32N.-R.10E., located from photographs and identified by local residents. Original Survey Records indicate that distance was long between Section Corner $\frac{1011}{15114}$ and $\frac{1217}{13118}$. Distance prorated 51% across the South Line of Section 11 and 49% across the South Line of Section 12 in Original Records. Section Corner $\frac{1112}{14113}$ T.32N.-R.10E. was re-established based on the prorated percentage of Distance on Original Survey. The West $\frac{1}{4}$ Corner, the $\frac{1}{4}$ Section Corner and the East $\frac{1}{4}$ Corner on the South Section Line Section 12, T.32N.-R.10E. have been re-established by prorating the distance between Section $\frac{1112}{14113}$ and $\frac{1217}{13118}$ T.32N.-R.10E. into four (4) equal parts. All of the re-established corners checked with photographs showing physical features of the land in relation to their location on the ground. All of the corners re-established and the Original Section Corners have been identified with brass caps and records on location filed with County Surveyors Office.



William F. Kelly 21 May 1974