



T33N R13E

LANGLADE

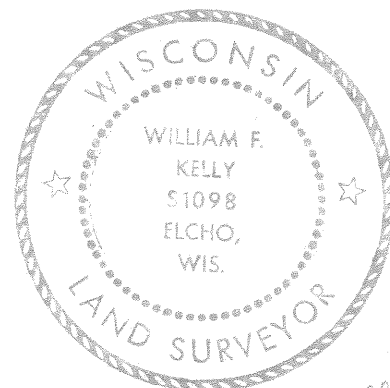

William F. Kelly
23 July 1975

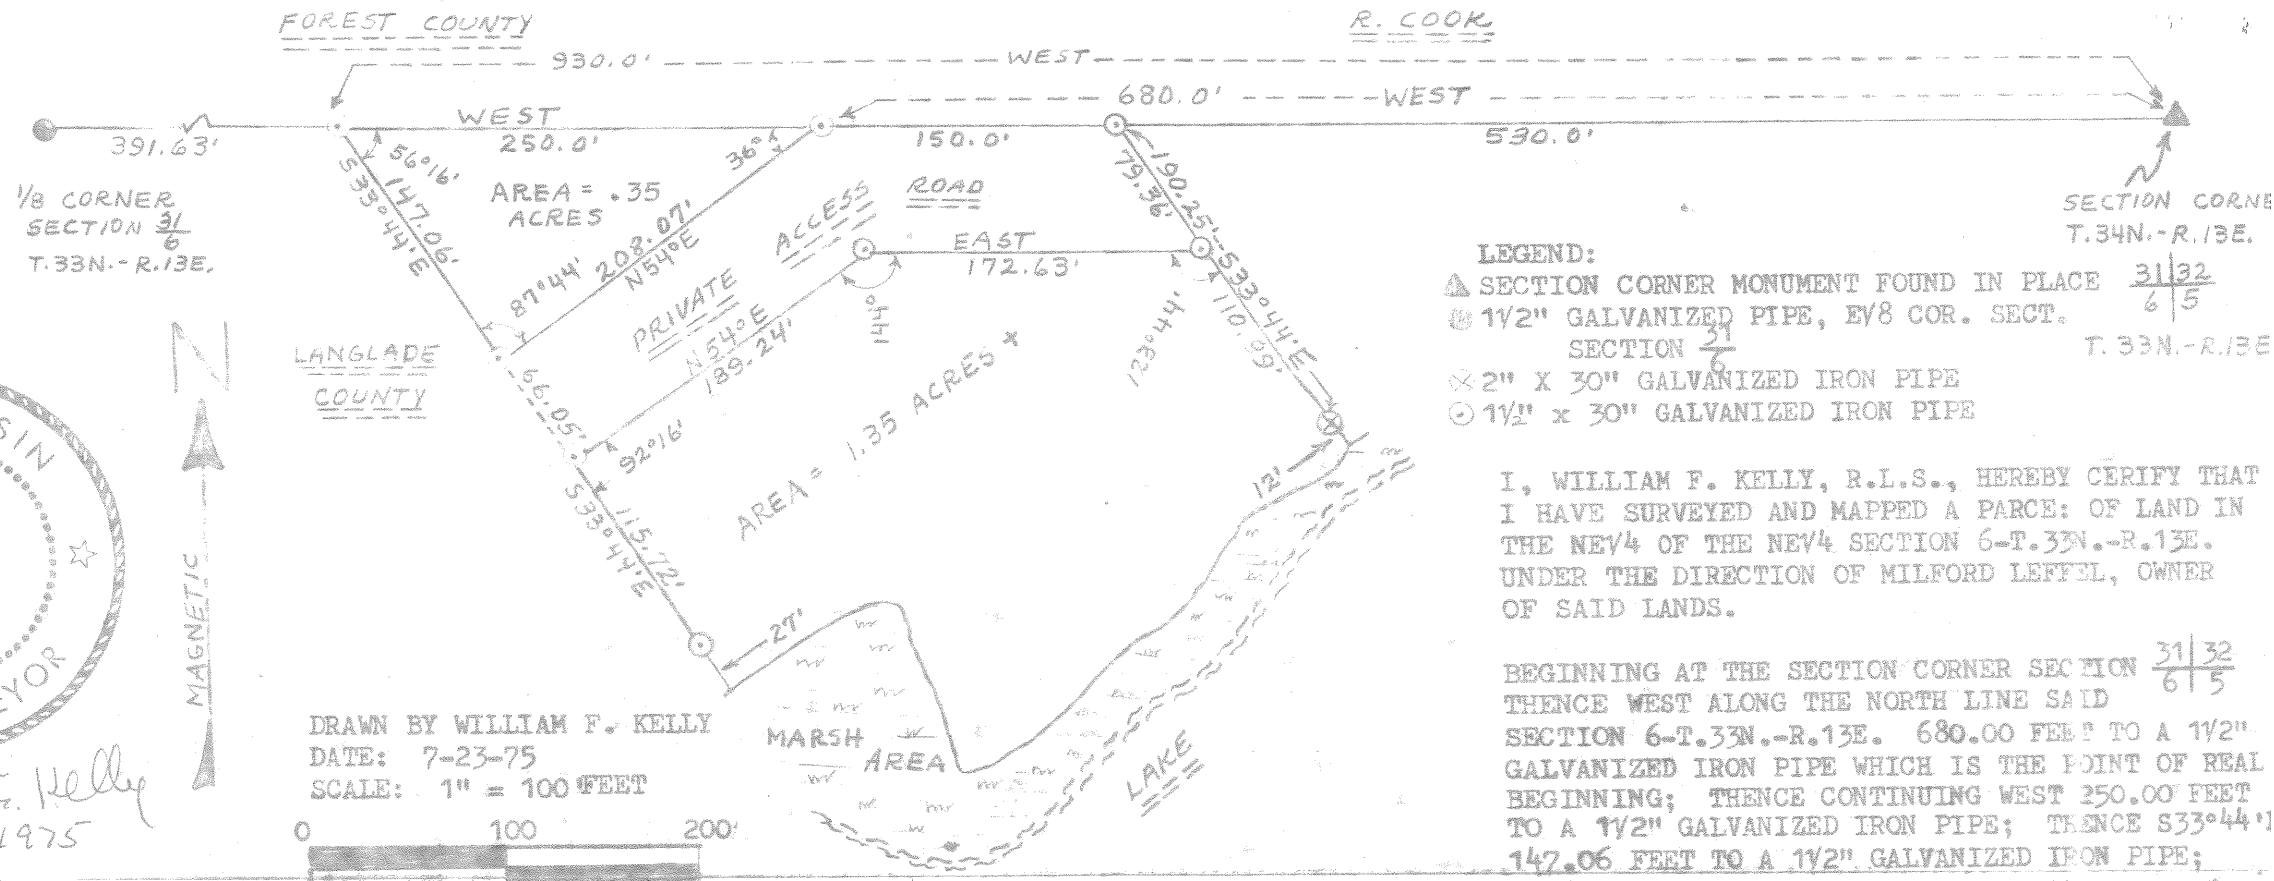

RECORD # 10029

LANGLADE COUNTY SURVEYORS OFFICE SAID PARCEL CONTAINS 1.35 ACRES MORE OR LESS.

DATE FILED: 6-3-93 BY: SJF

ACCESS TO THE ABOVE DESCRIBED PARCELS IS GRANTED VIA A PRIVATE ROAD OFF OF COUNTY TRUNK "D-D" ACROSS THE EAST 1/2 OF THE NE 1/4 SECTION 6-T.33N.-R.13E. BY MILFORD LEFFEL, OWNER OF SAID LAND.

THAT I HAVE COMPLIED WITH THE APPLICABLE STATUTES AND ZONING RULES IN SURVEYING AND MAPPING SAID PARCEL.

2