


RECORD # 10031
 LANGLADE COUNTY SURVEYORS OFFICE
 DATE FILED: 6-8-93 BY: SJP

nwa

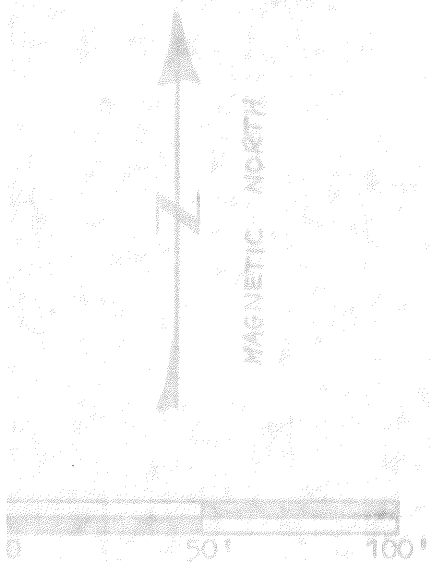


SCALE: 1" = 50'

DRAWN BY W.F. KELLY


DATE: 9-22-75

LEGEND:

- 1" IRON PIPE SET
- 2" IRON PIPE SET
- * END OF TOWN ROAD

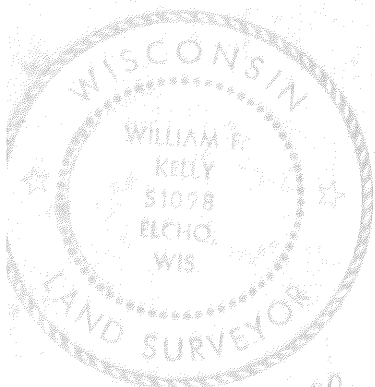

William F. Kelly
24 Sept 1975

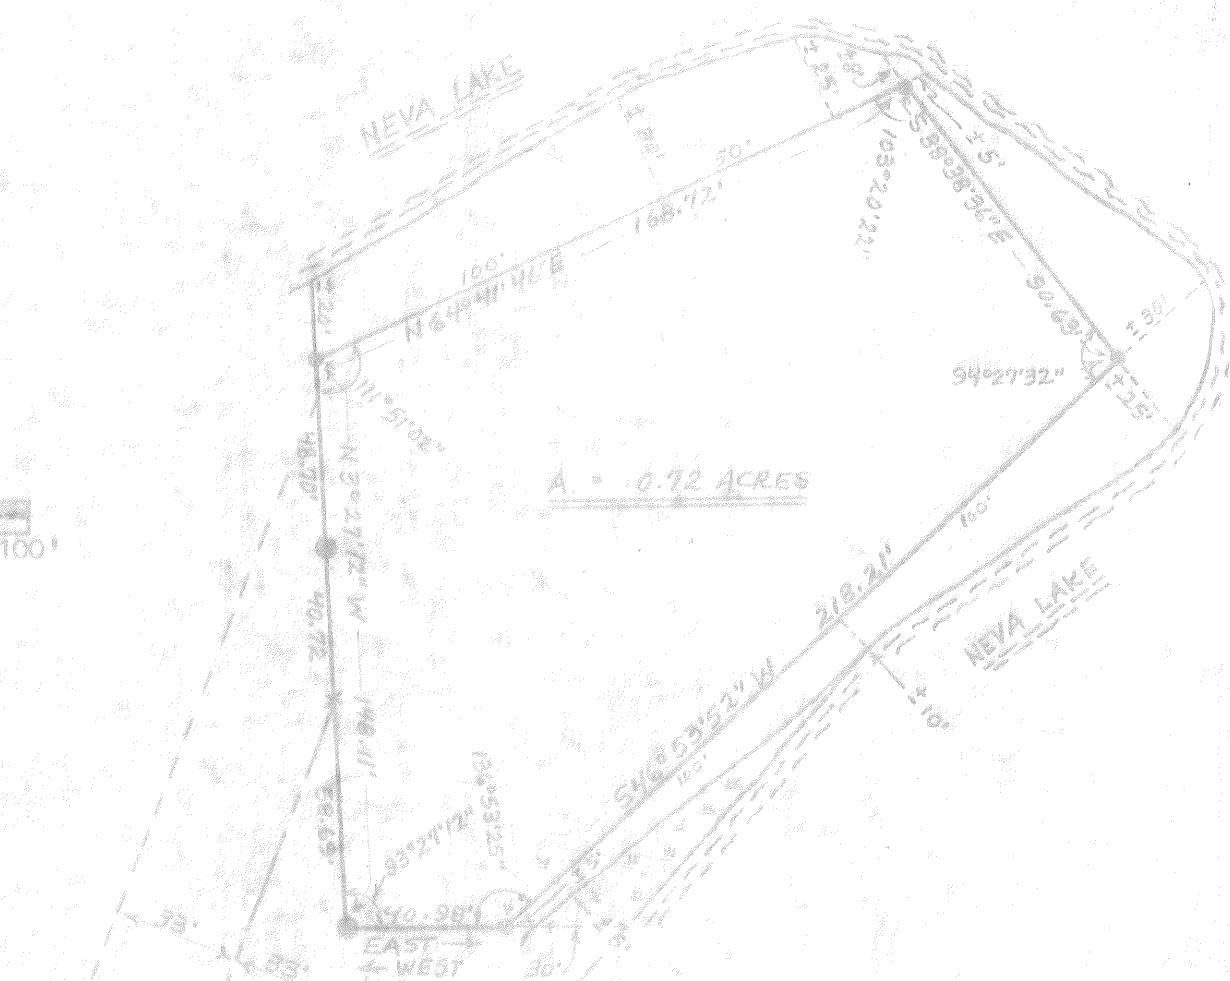

I, WILLIAM F. KELLY, REGISTERED LAND SURVEYOR, HEREBY CERTIFY THAT I HAVE SURVEYED AND MAPPED A PARCEL OF LAND IN GOVERNMENT LOT 5 OF SECTION 10 T.32N.-R.11E. AT THE REQUEST AND UNDER THE DIRECTION OF SUICK REAL ESTATE, OWNER OF SAID LAND, FOR THE PURPOSE OF CONVEYENCE OF SAID PARCEL.


COMMENCING AT THE 1/4 SECTION CORNER, SECTION ¹⁰/₁₅ T.32N.-R.11E. THENCE S3°16'57"E 24.76 FEET; THENCE N38°04'37"W 284.82 FEET; THENCE N53°01'37"W 185.74 FEET; THENCE N6°08'02"W 118.18 FEET; THENCE N18°31'58"E 211.97 FEET; THENCE N20°34'08"E 361.90 FEET; THENCE S3°27'12"E 58.69 FEET TO A 2" GALVANIZED IRON PIPE WHICH IS THE POINT OF REAL BEGINNING; THENCE N3°27'12"W 148.11 FEET TO A 1" GALVANIZED IRON PIPE; THENCE CONTINUING N3°27'12"W PLUS OR MINUS 20 FEET TO THE WATERS EDGE OF NEVA LAKE; THENCE S3°27'12"E PLUS OR MINUS 20 FEET TO SAID 1" GALVANIZED IRON PIPE; THENCE N64°41'46"E ALONG A MEANDER LINE 168.72 FEET TO A 1" GALVANIZED IRON PIPE; THENCE S38°38'36"E ALONG A MEANDER LINE 90.63 FEET TO A 1" GALVANIZED IRON PIPE; THENCE S46°53'52"W ALONG A MEANDER LINE 218.21 FEET TO A 1" GALVANIZED IRON PIPE; THENCE EAST PLUS OR MINUS 5 FEET TO THE SHORE OF NEVA LAKE MARSH; THENCE WEST PLUS OR MINUS 5 FEET TO SAID 1" GALVANIZED IRON PIPE; THENCE WEST 40.98 FEET TO THE POINT OF REAL BEGINNING.

SEE ROAD EXTENSION
 SURVEY OF 9-22-75
 FOR CONT. TO 1/4 SEC.
 COR. SECT. 18 T.32N. R.11E.

SAID PARCEL CONTAINS LAND BETWEEN MEANDER LINES AND WATERS EDGE.

SAID PARCEL CONTAINS 0.72 ACRES.

(Handwritten mark)

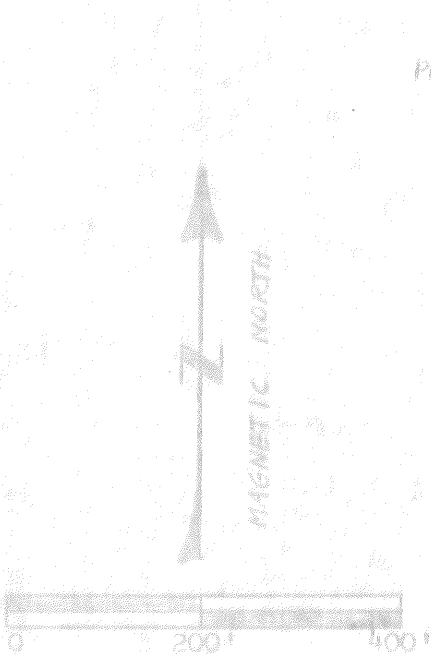

SCALE: 1" = 200'
 DRAWN BY W.F. KELLY
 DATE: 9-22-75



William F. Kelly
 24 Sept 1975

I, WILLIAM F. KELLY, REGISTERED LAND SURVEYOR, HEREBY CERTIFY THAT I HAVE SURVEYED AND MAPPED THE CENTER LINE OF AN EXISTING PRIVATE ROAD IN GOV'T LOT 5 OF SECTION 10 - T.32N.-R.11E. FOR THE PURPOSE OF DEDICATING SAID ROAD TO THE TOWN OF NEVA UNDER THE DIRECTION OF J. SUICK, OWNER OF SAID LAND. SAID ROAD DEDICATION TO BE FOUR (4) RODS WIDE WITH TWO (2) RODS EACH SIDE OF SURVEYED CENTERLINE.

COMMENCING AT THE 1/4 SECTION CORNER, SECTION 10 - T.32N.-R.11E. THENCE S3°16'57"E 24.24 FEET TO THE POINT OF REAL BEGINNING, SAID POINT BEING THE INTERSECTION OF NEVA LAKE ROAD AND SAID PRIVATE ROAD; THENCE N38°01'37"W 284.82 FEET; THENCE N53°01'37"W 185.74 FEET; THENCE N6°08'02"W 118.18 FEET; THENCE N18°31'58"E 211.97 FEET; THENCE N20°34'08"E 361.90 FEET TO END OF ROAD AT INTERSECTION WITH PRIVATE PROPERTY.

SAID ROAD CONTAINS 0.22 MILES AND IS FOUR RODS WIDE BEING TWO RODS WIDE ON EACH SIDE OF CENTERLINE AS DESCRIBED.

