


Plat of Survey to Locate the N.E. Cor. of the SE 1/4 -
 SE 1/4 Sect. 4 T. 34N R. 12E Langlade Co. Wisconsin
 for Roman Friess, 6130 Blueberry Rd. Allentown, Wisc.
 Random Traverse run between Sect. Cor. and 1/4
 Post to determine Distance between said Points.
 Set NE Cor. SE 1/4, SE 1/4 Sect 4 T. 34N - R. 12E. at midpoint
 on Line between Sect Cor. and 1/4 Post

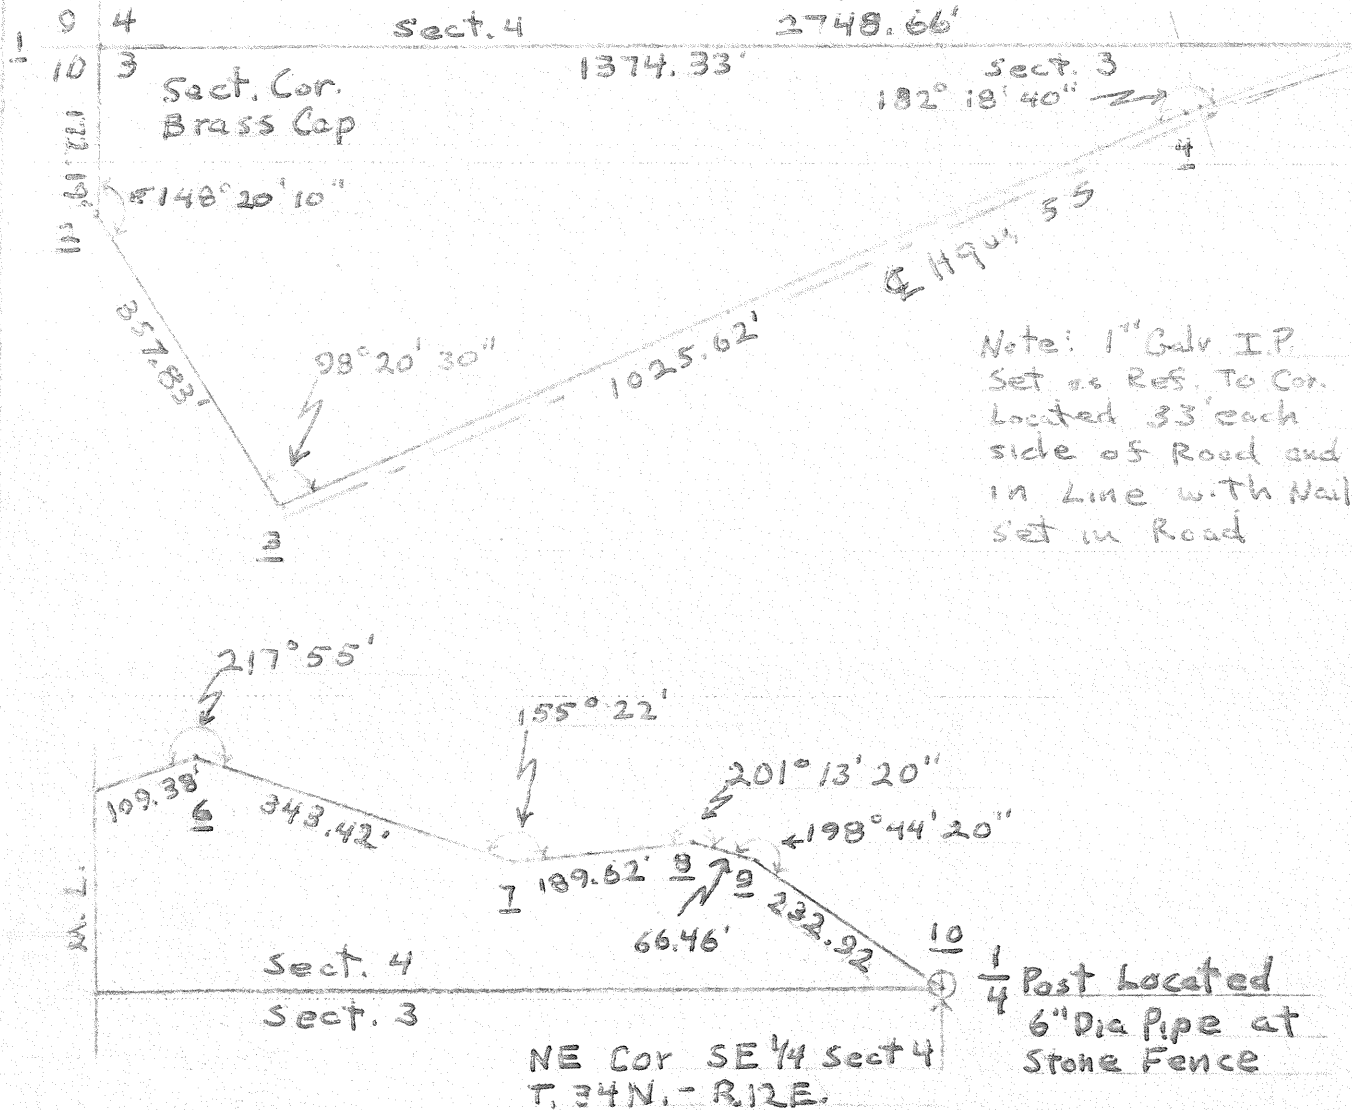


Note: 1" Galv I.P.
 Set as Ref. To Cor.
 Located 33' each
 side of Road and
 in Line with Nail
 Set in Road

Set NE Corner of
 the SE 1/4, SE 1/4
 Sect 4 T. 34N. -
 R. 12E. Langlade
 Co. Wisconsin

LEGEND

- Set 1" x 30" Galv St. Pipe
- M.L. - Match Line
- 2 Random Traverse to No
- Set Nail in Road as
 NE Cor. SE 1/4 SE 1/4,
 Scale 1" = 200'

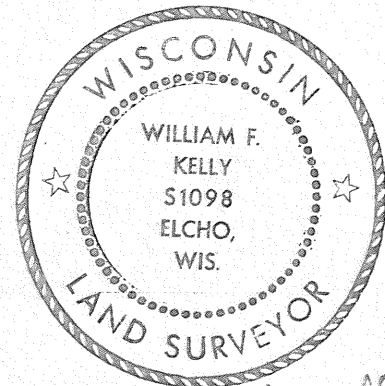

William F. Kelly

Drawn by W.F. Kelly 6 July 1973 5