



LEGEND

found


⊙ 2" aluminum pipe(w/cap)

● 3/4" iron rod

○ 1" iron pipe

set

○ 1" iron pipe

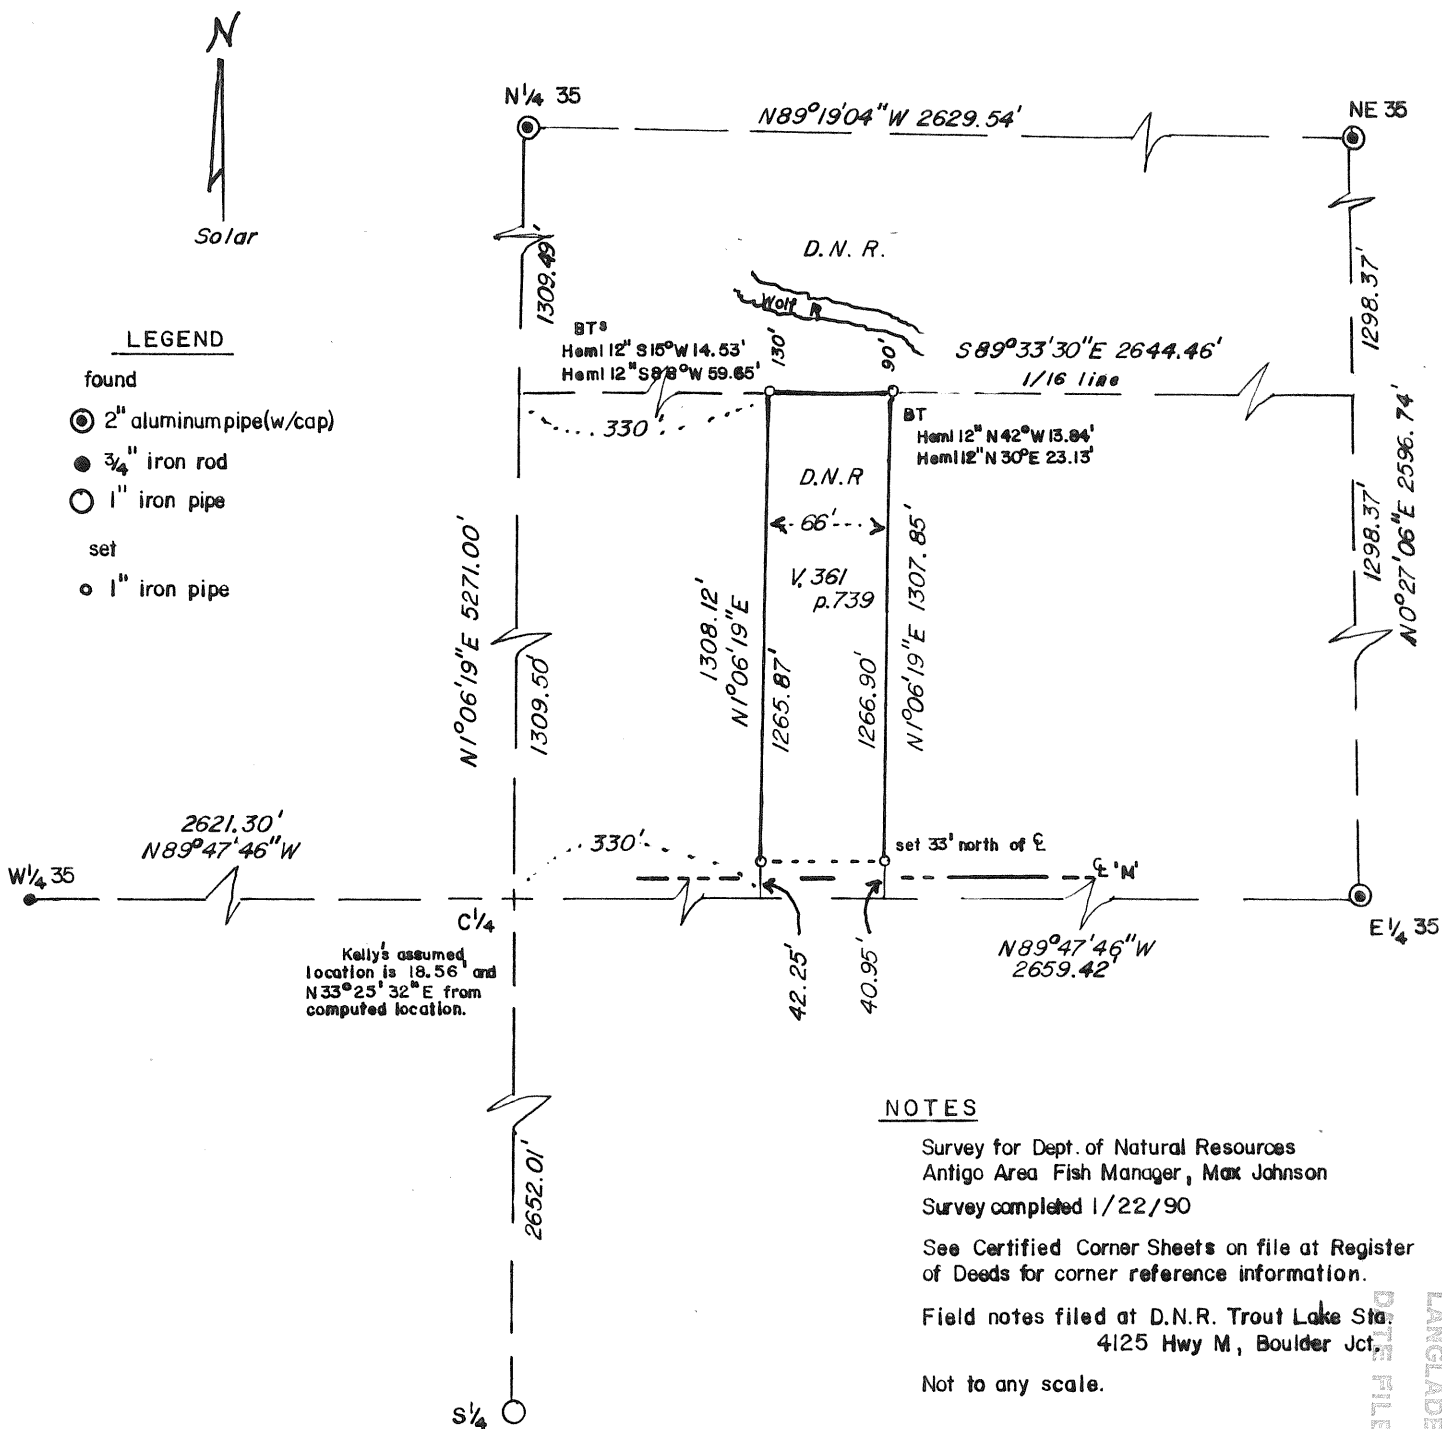

NOTES

Survey for Dept. of Natural Resources
Antigo Area Fish Manager, Max Johnson
Survey completed 1/22/90

See Certified Corner Sheets on file at Register
of Deeds for corner reference information.

Field notes filed at D.N.R. Trout Lake Sta
4125 Hwy M, Boulder Jct.

Not to any scale.



I, Marvin E. Seymour, certify this map to be
correct to the best of my knowledge and belief.

Marvin E. Seymour March 21, 1990

T31N, R14E, Langlade Co.
Sec. 35; SW/NE

Dr. by M. Seymour 3/21/90

RECORD # 10043

LANGLADE COUNTY SURVEYORS OFFICE

DATE FILED: 6/4/93 BY: DT.