


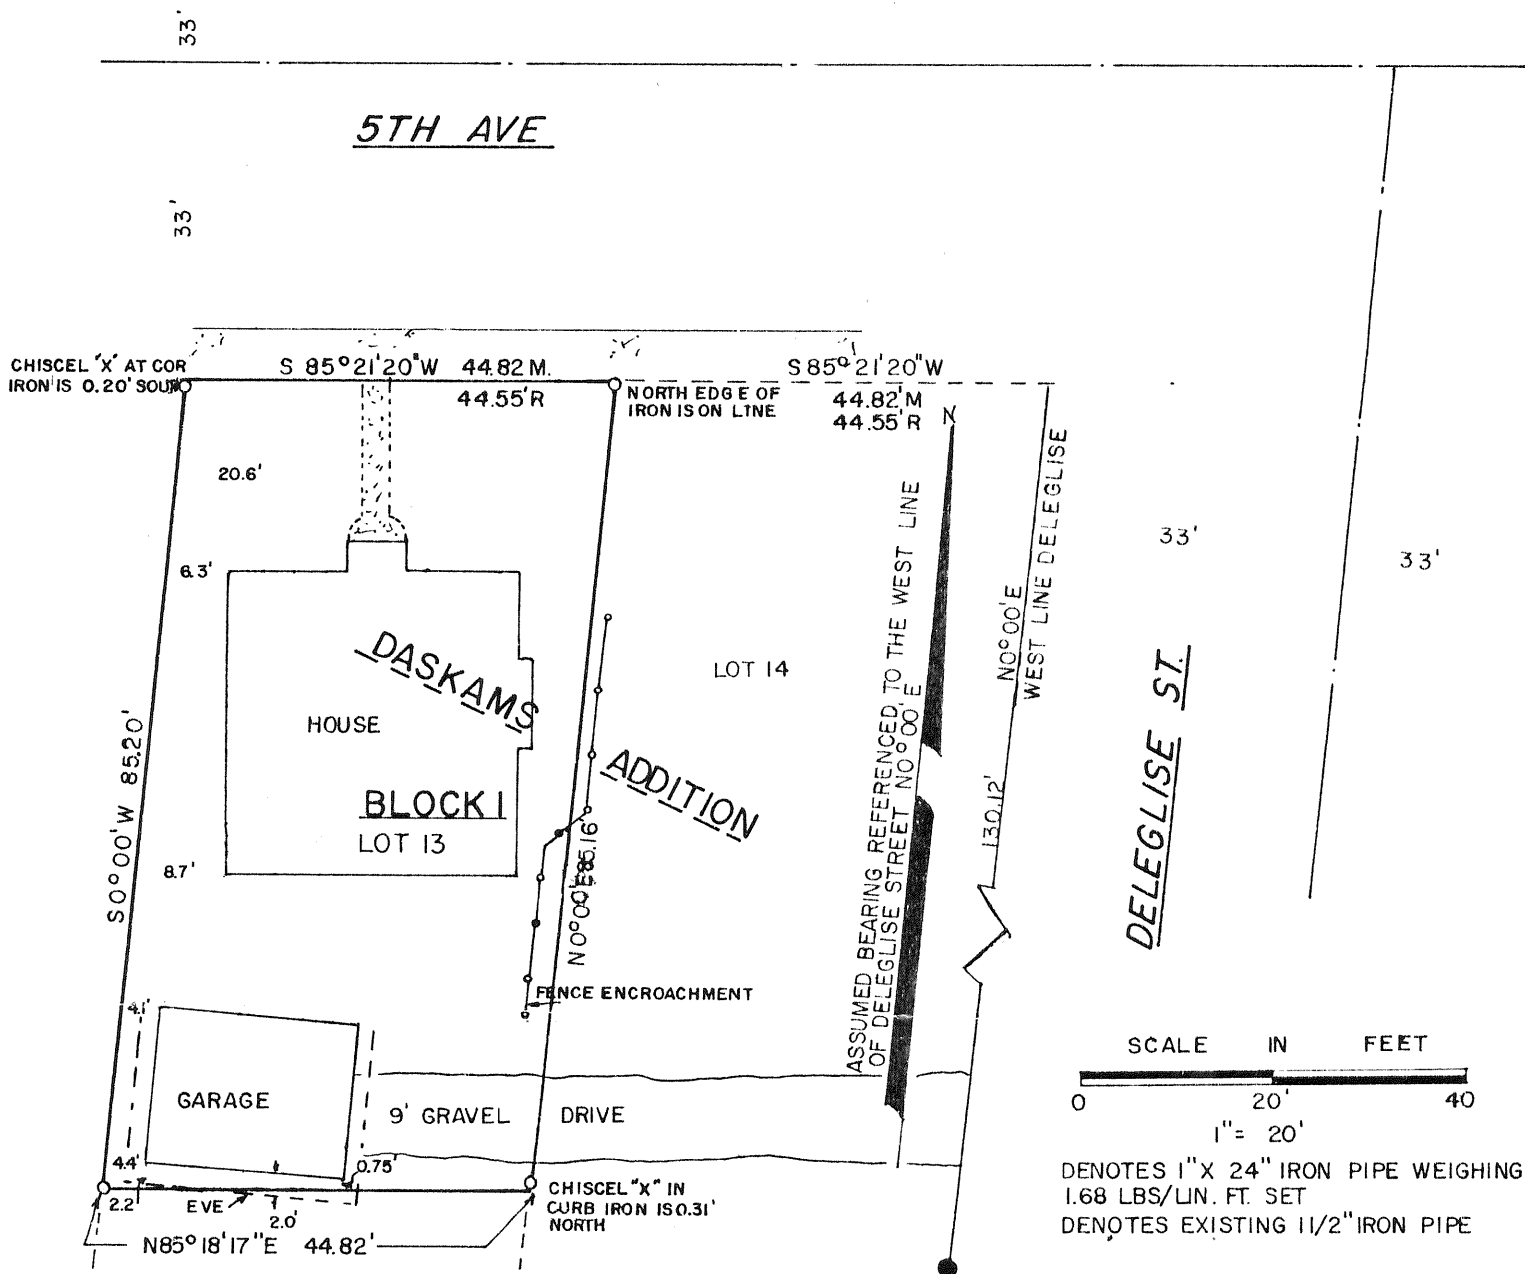

PLAT OF SURVEY MAP FOR EDWARD STASEK

I, Gary R. Krueger, registered land surveyor, do hereby certify:
That I have surveyed and mapped by the order of Edward Stasek, a
parcel of land described as follows:

Lot 13 of Block 1 of Daskams Addition to the City of Antigo,
Langlade County, Wisconsin, except the South 45 feet thereof.


Subject to all roadways and easements of record.

That such plat is a correct representation of all exterior
boundaries of the land surveyed.

That I have fully complied with the provisions of Section
236.34 of the Wisconsin Statutes.

Prepared by:
SURVEYING SPECIALISTS
9001 Lorraine Drive
Wausau, WI 54401

Gary R. Krueger
Gary R. Krueger, SLS NO. 1619
July 15, 1986

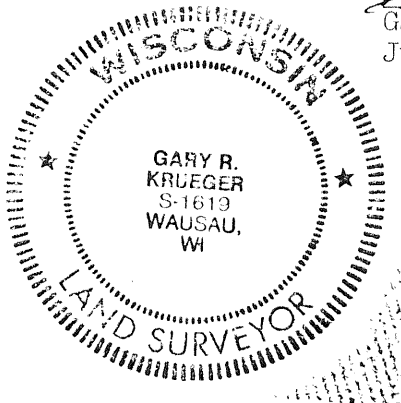

RECORD # 10056
LANGLADE COUNTY SURVEYORS OFFICE
DATE FILED: 6/17/93 BY: D.T.

300
300