



A PARCEL OF LAND LOCATED IN THE
SW 1/4, SECTION 21, T31N, R11E, TOWN OF
ANTIGO, LANGLADE COUNTY, WISCONSIN.

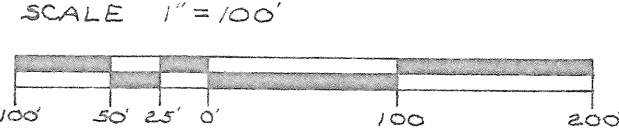

I, WILLIAM F. KELLY, REGISTERED LAND SURVEYOR, HEREBY CERTIFY THAT I HAVE SURVEYED, SET CORNERS, AND MAPPED THE FOLLOWING DESCRIBED PROPERTY LOCATED IN THE SW 1/4 OF SECTION 21, T31N, R11E, LANGLADE COUNTY, WISCONSIN AT THE REQUEST OF AND UNDER THE DIRECTION OF LANGLADE COUNTY OWNER OF SAID PROPERTY AND MORE PARTICULARLY DESCRIBED AS FOLLOWS:

- LEGEND:
- 1 1/2" X 42" IRON PIPE WITH BRASS CAP SET.
 - 1/2" IRON PIPE WITH BRASS CAP FOUND.
 - RAILROAD SPIKE, FOUND.

COMMENCING AT THE SOUTH-EAST CORNER OF SAID SECTION 21; THENCE N68°09'11"E 85.74 FEET TO A 1 1/2" IRON PIPE WITH A BRASS CAP LOCATED AT THE INTERSECTION OF THE EASTERLY RIGHT-OF-WAY OF S.T.H. "52", AND THE NORTHERLY RIGHT-OF-WAY OF "FLIGHT ROAD", SAID PIPE BEING THE POINT OF REAL BEGINNING OF THIS DESCRIPTION; THENCE N45°31'04"E, ALONG THE EASTERLY RIGHT-OF-WAY OF SAID S.T.H. "52", A DISTANCE OF 502.9 FEET TO A 1 1/2" IRON PIPE WITH A BRASS CAP; THENCE S89°35'48"E 323.53 FEET TO A 1 1/2" IRON PIPE WITH A BRASS CAP; THENCE S01°51'28"W 359.56 FEET TO A 1 1/2" IRON PIPE WITH A BRASS CAP LOCATED ON THE NORTHERLY RIGHT-OF-WAY OF SAID "FLIGHT ROAD"; THENCE N29°12'41"W, ALONG THE NORTHERLY RIGHT-OF-WAY SAID "FLIGHT ROAD", A DISTANCE OF 670.78 FEET TO THE POINT OF REAL BEGINNING.

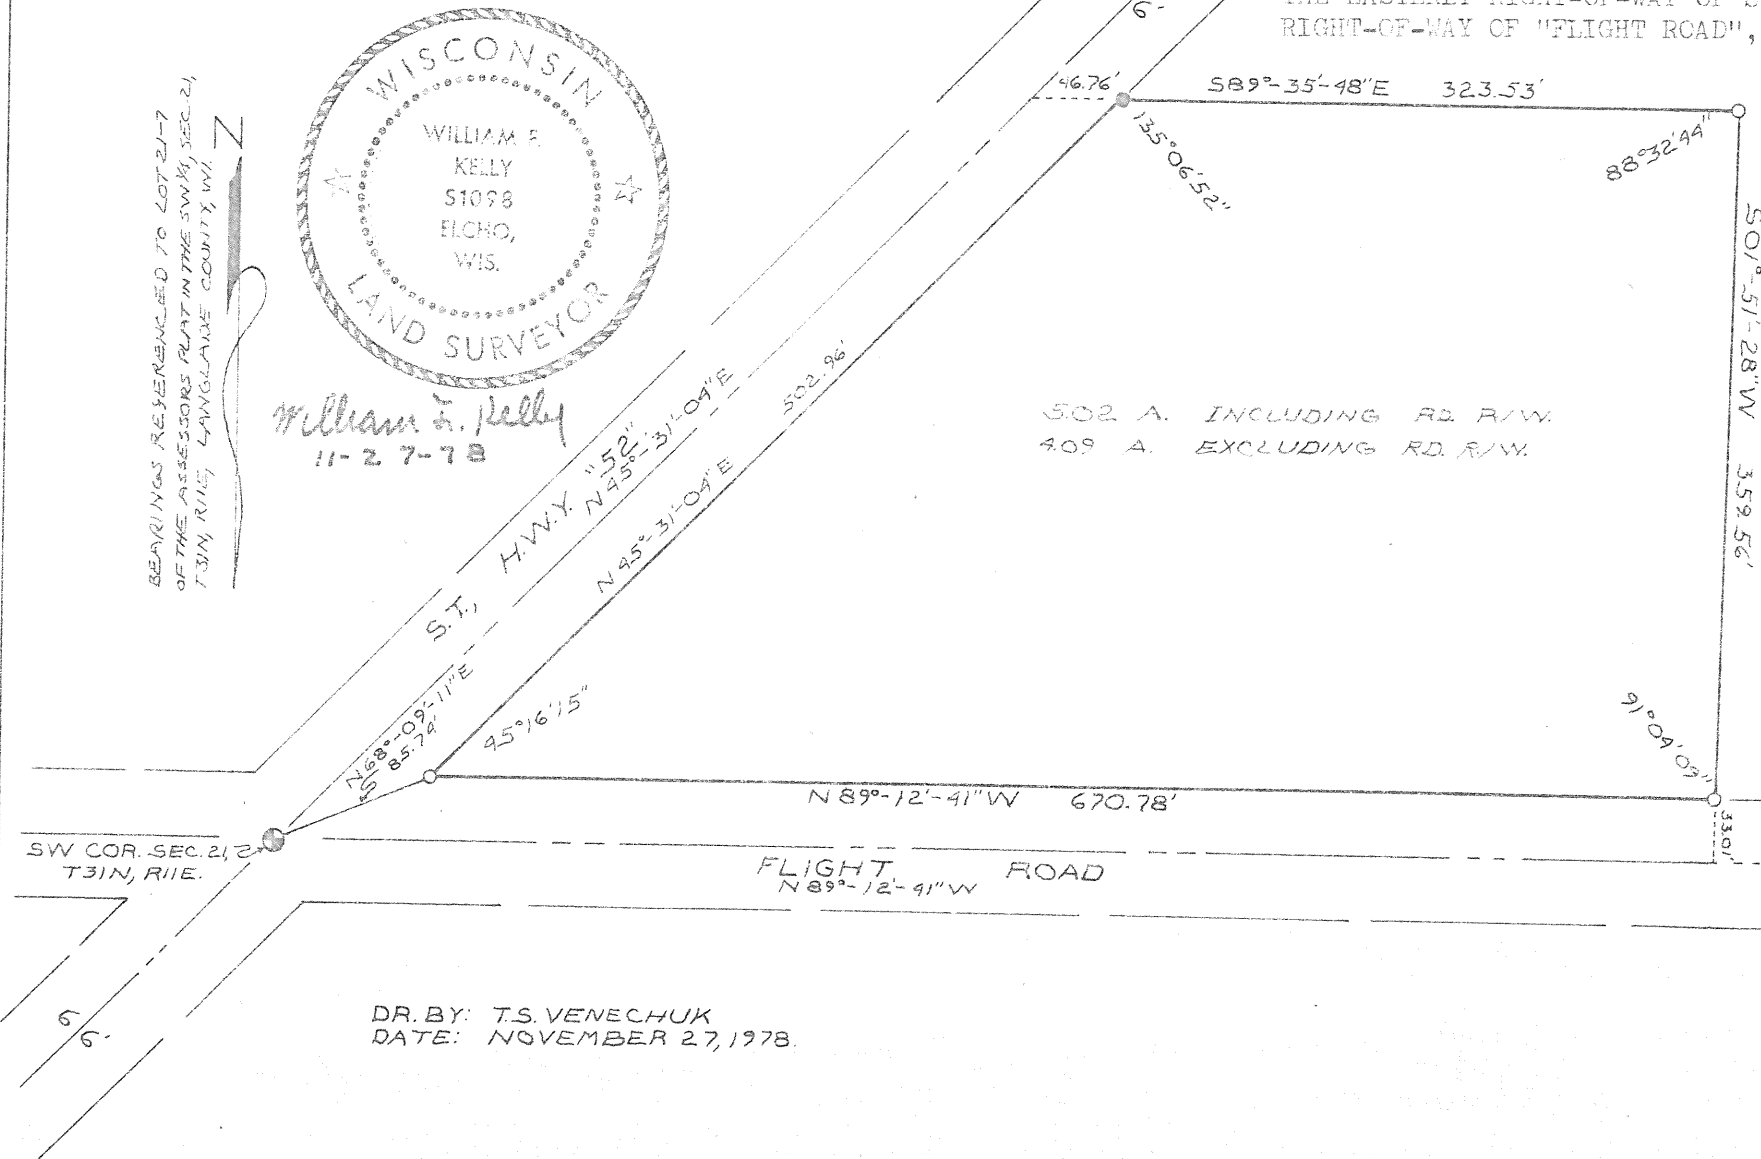

THAT SAID PARCEL CONTAINS 5.02 ACRES OF LAND INCLUDING THE ROAD RIGHT-OF-WAY AND 4.09 EXCLUDING THE ROAD RIGHT-OF-WAY AS SHOWN ON SURVEY MAP.

THAT SAID DESCRIPTION ALSO DESCRIBES THE DEED RECORDED UNDER DOCUMENT # 241821 OF THE LANGLADE COUNTY RECORDS AND MORE PARTICULARLY DESCRIBED AS LOT 21-9 OF THE ASSESSORS PLAT OF THE SW 1/4, SECTION 21, T31N, R11E, LANGLADE COUNTY, WISCONSIN.

DR. BY: T.S. VENECHUK
DATE: NOVEMBER 27, 1978.