


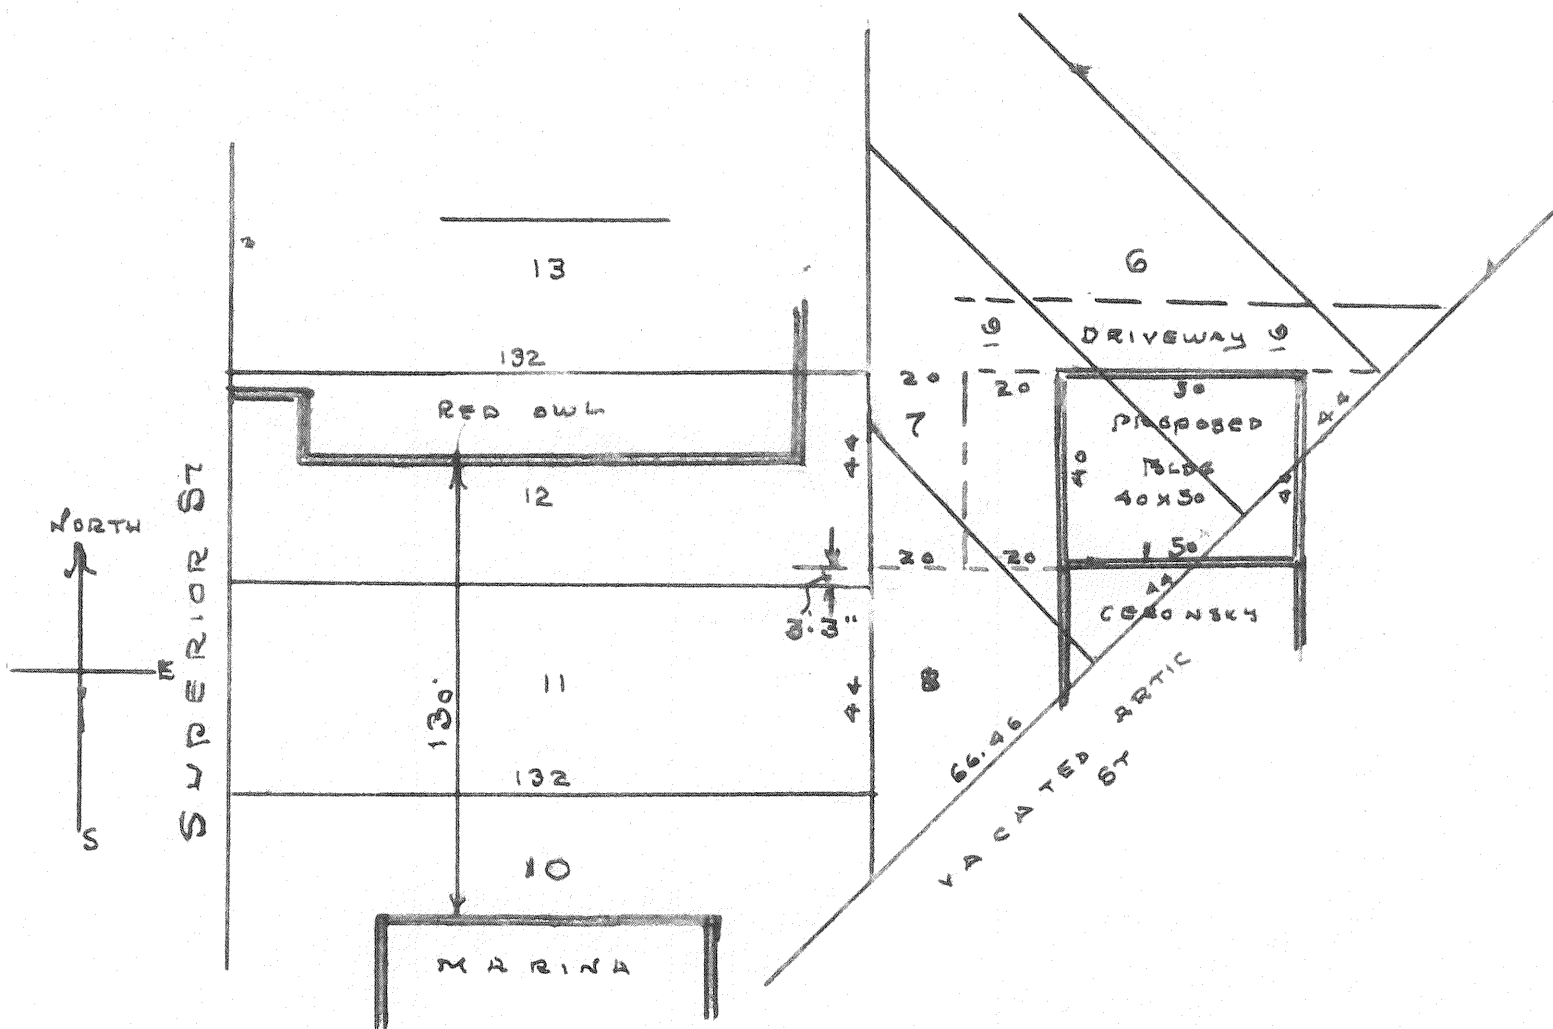

STARTING AT A POINT ON THE EAST LINE OF LOT 12, 3 FEET AND 3 INCHES NORTH OF THE S.E. CORNER OF SAID LOT 12 THENCE EAST FOR 20 FEET WHICH IS THE POINT OF BEGINNING; THENCE EAST FOR 70 FEET, THENCE NORTH FOR 40 FEET, THENCE WEST FOR 70 FEET, THENCE SOUTH FOR 40 FEET TO PLACE OF BEGINNING. BEING A PART OF LOTS 6 AND 7 BLOCK 25 ORIGINAL PLAT AND VACATED ARTIC STREET BETWEEN BLOCKS 25-26

LANGLADE COUNTY SURVEYORS OFFICE
DATE FILED: 6/8/93 BY: D1