

RECORD # 10087


LANGLADE COUNTY SURVEYORS OFFICE

DATE FILED: 6/8/93 BY: DT

Plat of Survey for
K. Deacy Jr. to locate
Corners of Property in
Block 59 of Original
City of Antigo Plat as
follows. Lots 10 and
11 except the South 55t.
of Lot 11. Sect 29 Town
31 North - Range 11 East in
the City of Antigo, County
of Langlade, State of
WISCONSIN


LEGEND

- Exist 1" IP Located
offset 0.9' E to clear
tree.
- Exist 1 1/2" IP Located
- 1" Balv. IP Set
- Set Survey Nail on
E Street
- Scale 1" = 50'

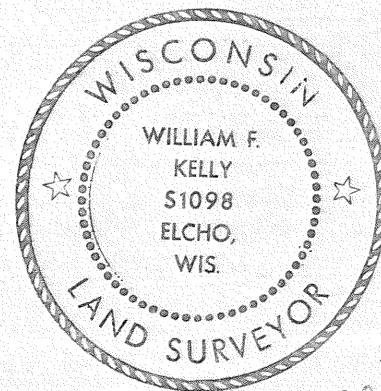

#59

William F. Kelly

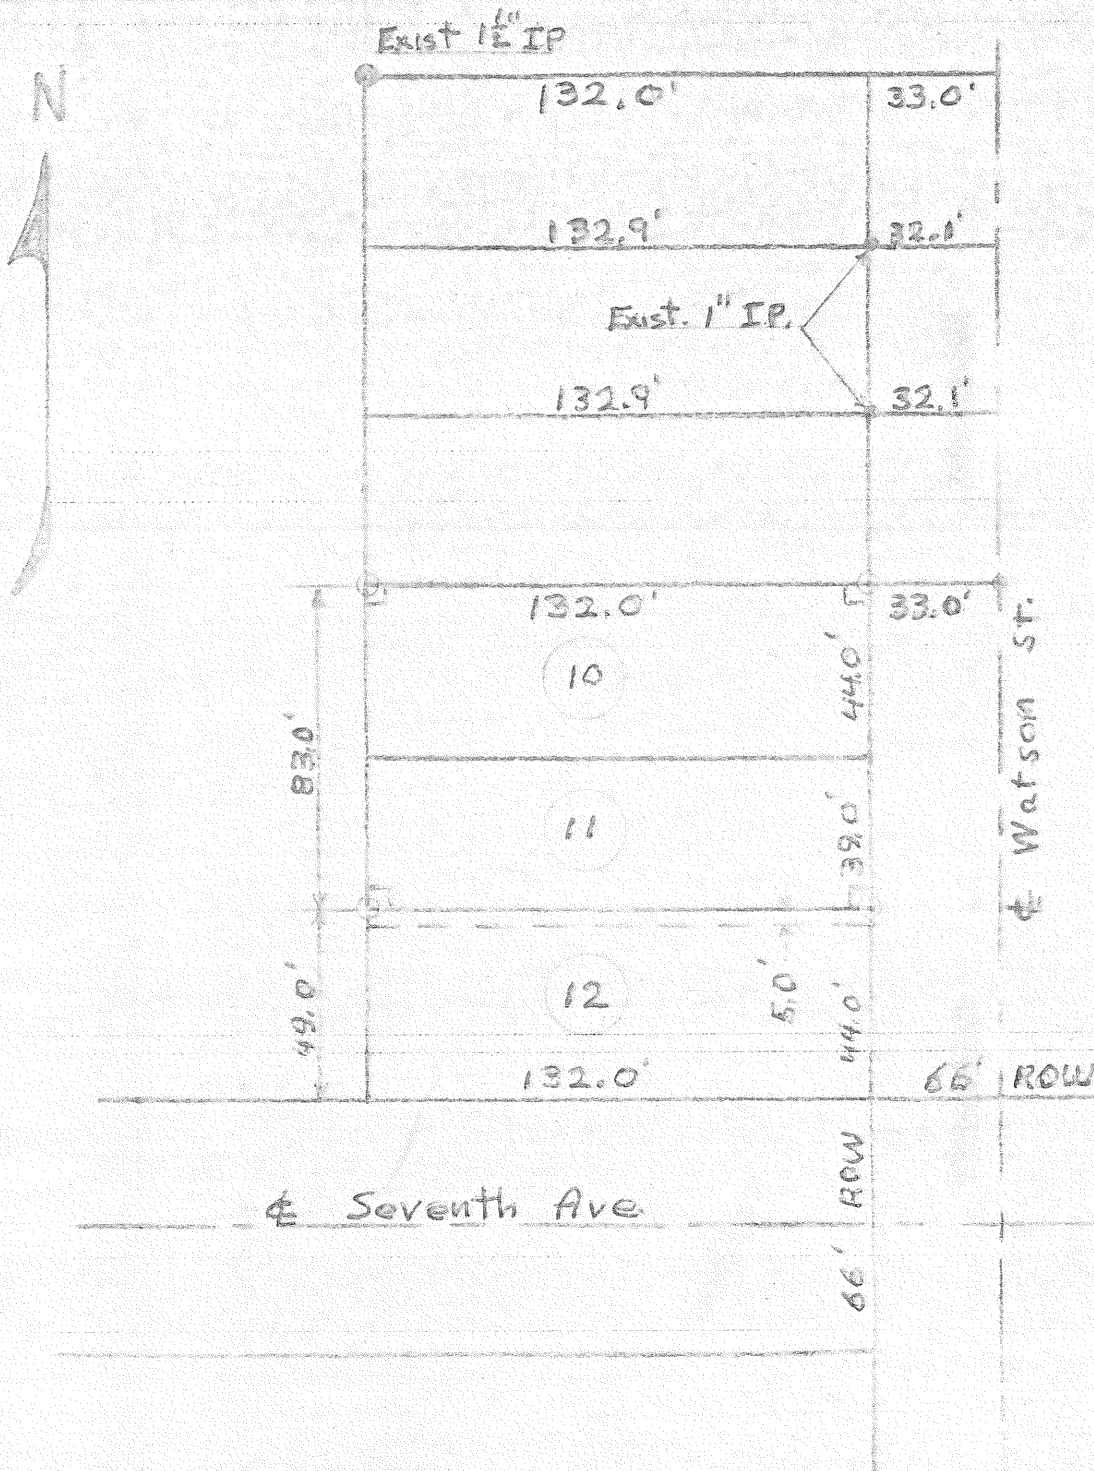

Drawn by W. F. Kelly 16 July 1973