


MAP OF SURVEY FOR U.S. GENERAL, INC.

PART OF LOT 1 IN BLOCK 2 OF DASKAM'S SECOND ADDITION TO THE CITY OF ANTIGO, LANGLADE COUNTY, WISCONSIN.

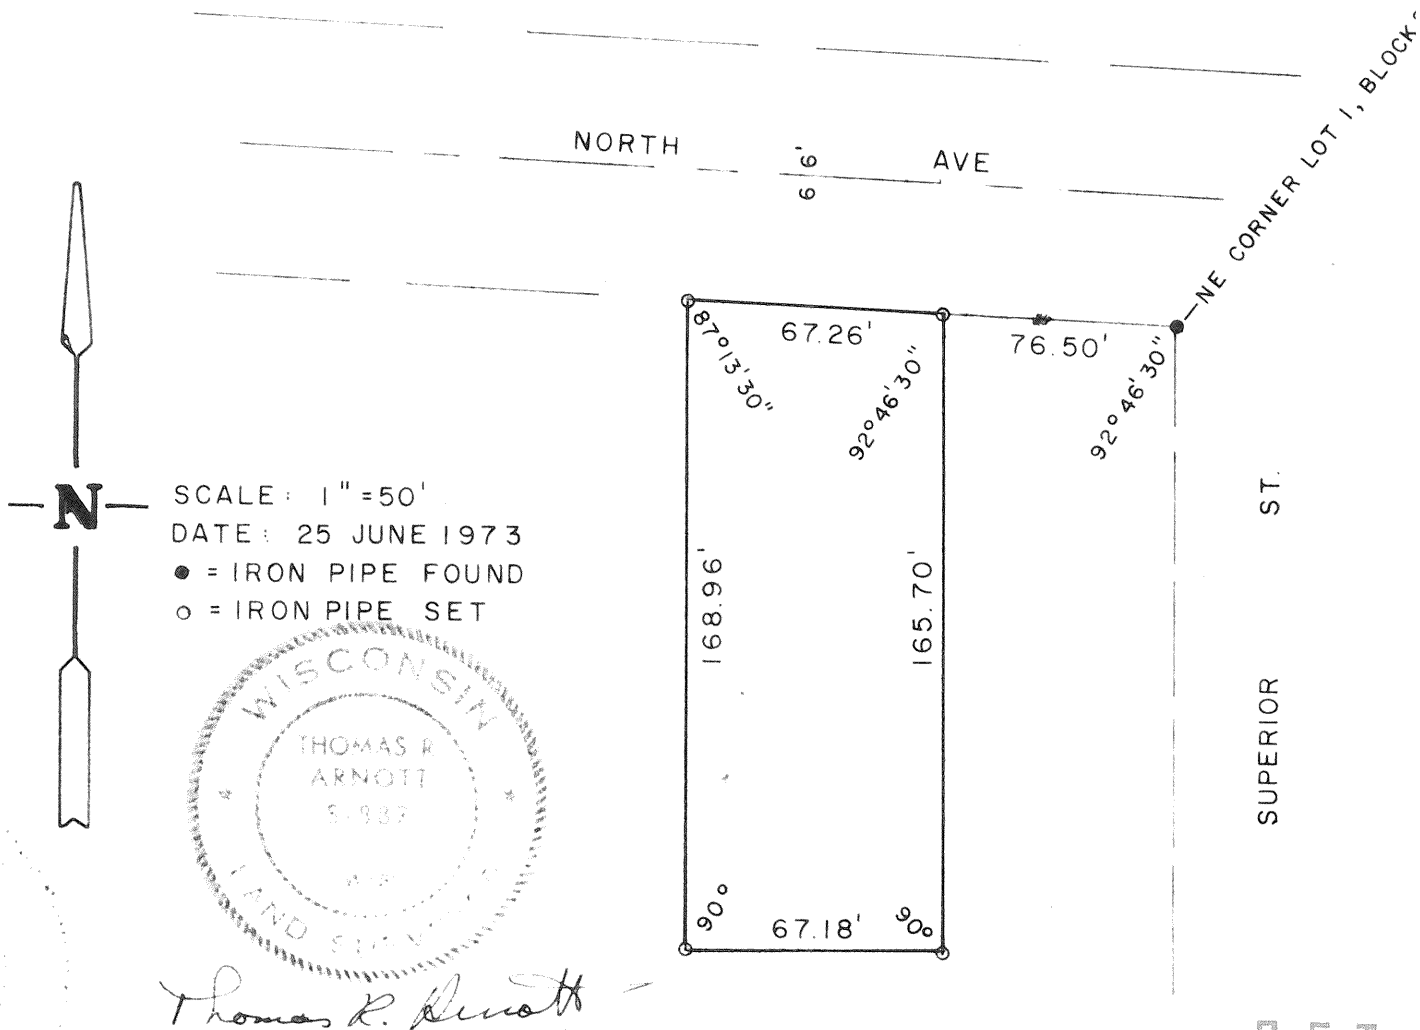

Description:

A parcel of land being part of Lot 1, Block 2 of Daskam's Second Addition to the City of Antigo, Langlade County, Wisconsin and being more particularly described as follows: Commencing at the northeast corner of said Lot 1, Block 2; thence westerly along the southerly line of North Ave. 76.50 feet to the point of beginning; thence continue along the southerly line of North Ave. 67.26 feet; thence south parallel with the east line of said Lot 1, Block 2 168.96 feet; thence perpendicular to the east line of said Lot 1, Block 2 67.18 feet; thence north parallel with the east line of said Lot 1, Block 2 165.70 feet to the point of beginning.

RECORD # 10094

LANGLADE COUNTY SURVEYORS OFFICE

DATE FILED: 6/8/93 BY: D.T.

#51