
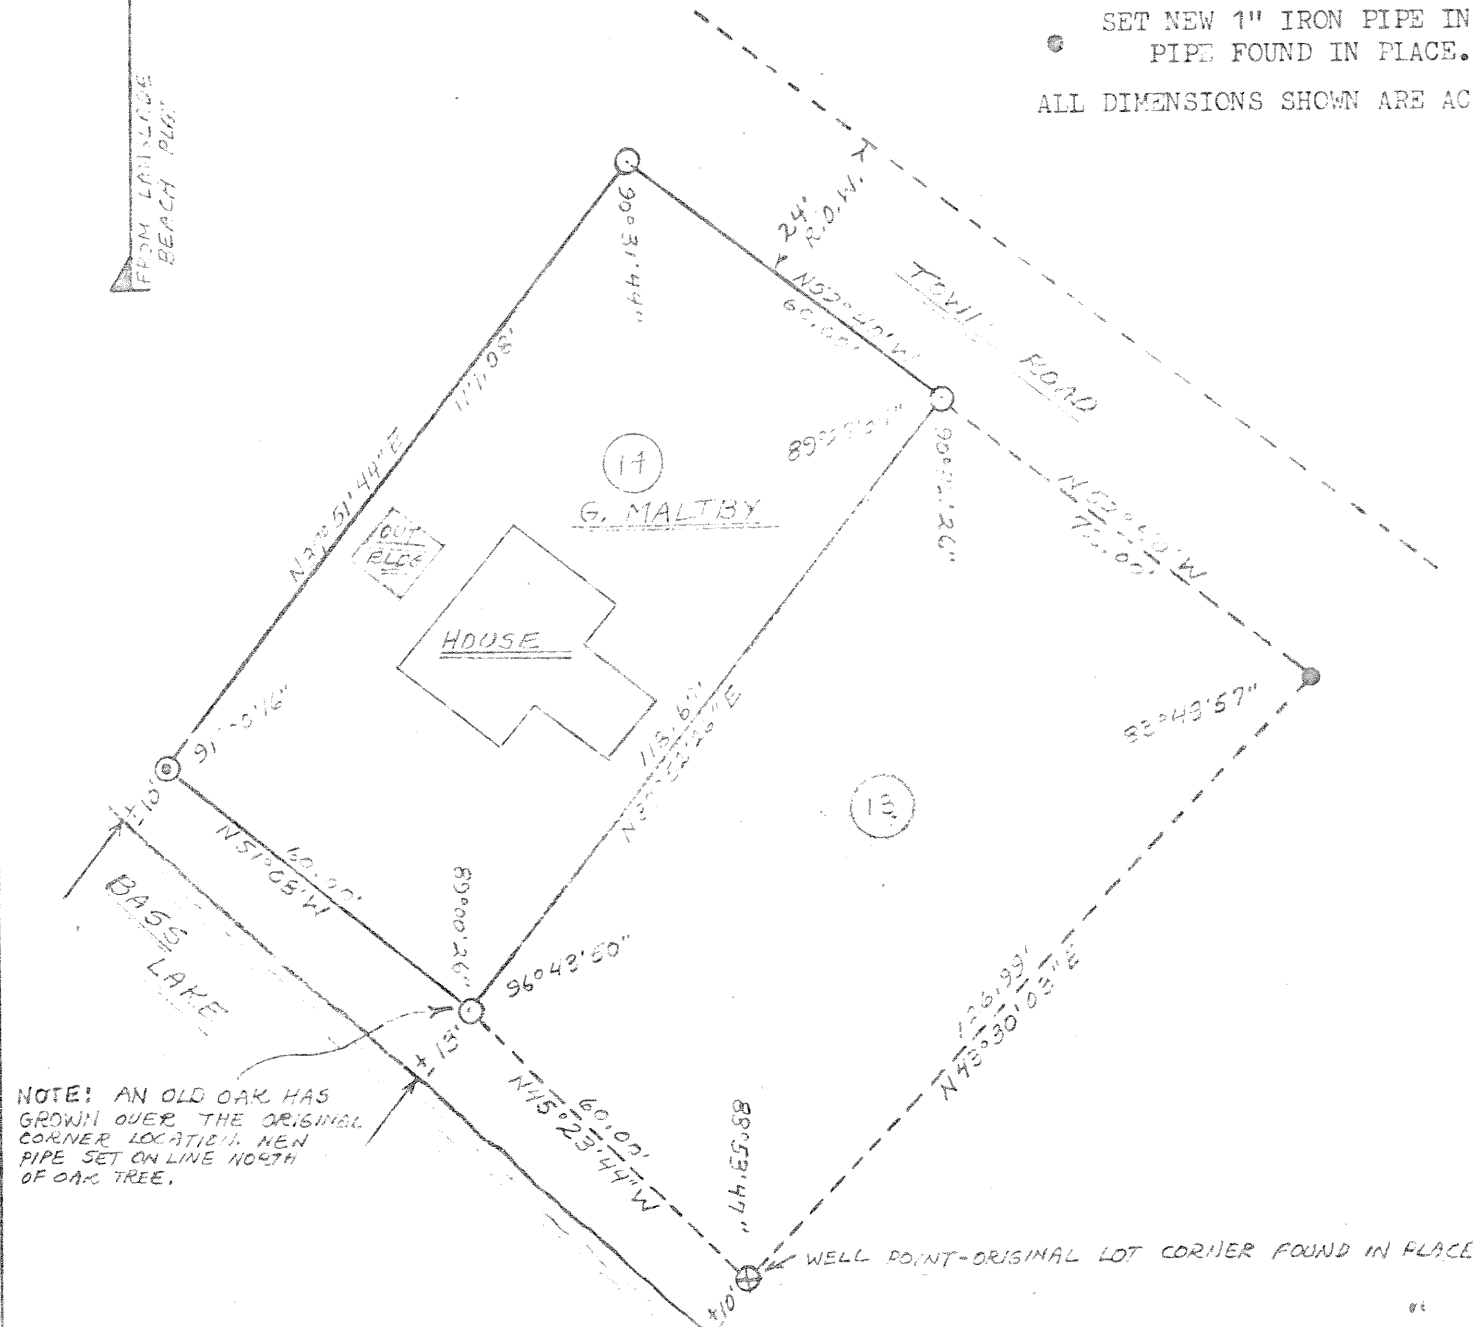



LEGEND:

- NEW 1 1/4" GALVANIZED IRON PIPE SET.
- ⊙ SET NEW 1 1/4" GALVANIZED IRON PIPE SET
IN PLACE OF EXISTING PIPE FOUND IN PLACE.
- ⊗ WELL POINT FOUND IN PLACE.
- SET NEW 1" IRON PIPE IN PLACE OF OLD 1" IRON
PIPE FOUND IN PLACE.

ALL DIMENSIONS SHOWN ARE ACCURATE TO PLUS OR MINUS 0.10 FEET.

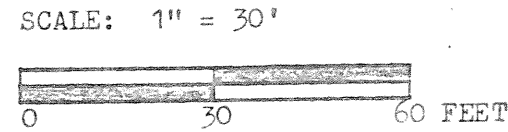

I, WILLIAM F. KELLY, REGISTERED LAND SURVEYOR, CERTIFY THAT I HAVE SURVEYED AND MAPPED LOT NO. 14 OF BLOCK NO. 1 OF THE RECORDED PLAT OF LANGLADE BEACH IN SECTION 12 - T.3N.-R.10E. IN LANGLADE COUNTY AT THE REQUEST AND UNDER THE DIRECTION OF GRACE MALTBY, OWNER OF SAID LAND.

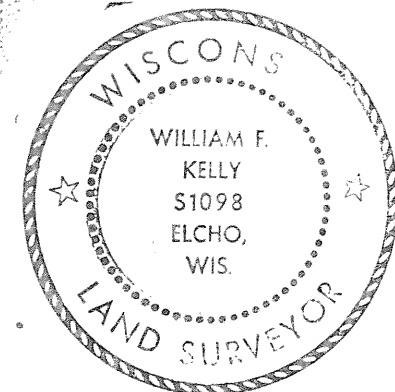

William F. Kelly 9-21-77
 (3)

NOTE: AN OLD OAK HAS GROWN OVER THE ORIGINAL CORNER LOCATION. NEW PIPE SET ON LINE NORTH OF OAK TREE.