

LANGLADE COUNTY SURVEYORS OFFICE

PLAT OF SURVEY FOR R.J. LAYDE OF ELCHO, WISCONSIN
 TO DIVIDE 1/2 OF LOT 13 AND 1/2 OF LOT 14 AND 15
 IN BLOCK 3 OF HIGHLAND PARK SUBDIVISION,
 LOCATED IN GOV'T LOT 5, SECTION 10, T.34N.-R.10E,
 TOWN OF ELCHO, LANGLADE COUNTY, STATE OF WISC.
 INTO TWO PARCELS.


739.0' TO M.C. ALONG
 SHORE LINE. M.C. IS
 N.W. COR. GOV'T LOT 5
 SECTION 10, T.34N.-R.10E.

240.0' TO I.P.
 AT N.W. COR
 OF LOT 18

400.0' TO M.C. ALONG
 SHORE LINE. M.C. IS
 N.E. COR. LOT NO 6 IN
 BLOCK 3 HIGHLAND
 PARK SUBDIVISION


PARCEL NO 1 - ALL OF LOT NO
 15 AND THE WEST 20 FT.
 OF LOT 14 IN BLOCK NO. 3
 OF HIGHLAND PARK SUB-
 DIVISION, SECTION 10, T.34N.-
 R.10E IN LANGLADE CO.

PARCEL NO 2 - LOT NO 14
 EXCEPT THE WEST 20 FT.
 OF LOT 14 AND THE
 WEST 1/2 OF LOT NO 13
 IN BLOCK NO. 3 OF HIGH-
 LAND PARK SUBDIVISION
 SECTION 10, T.34N.-R.10E. IN
 LANGLADE CO.

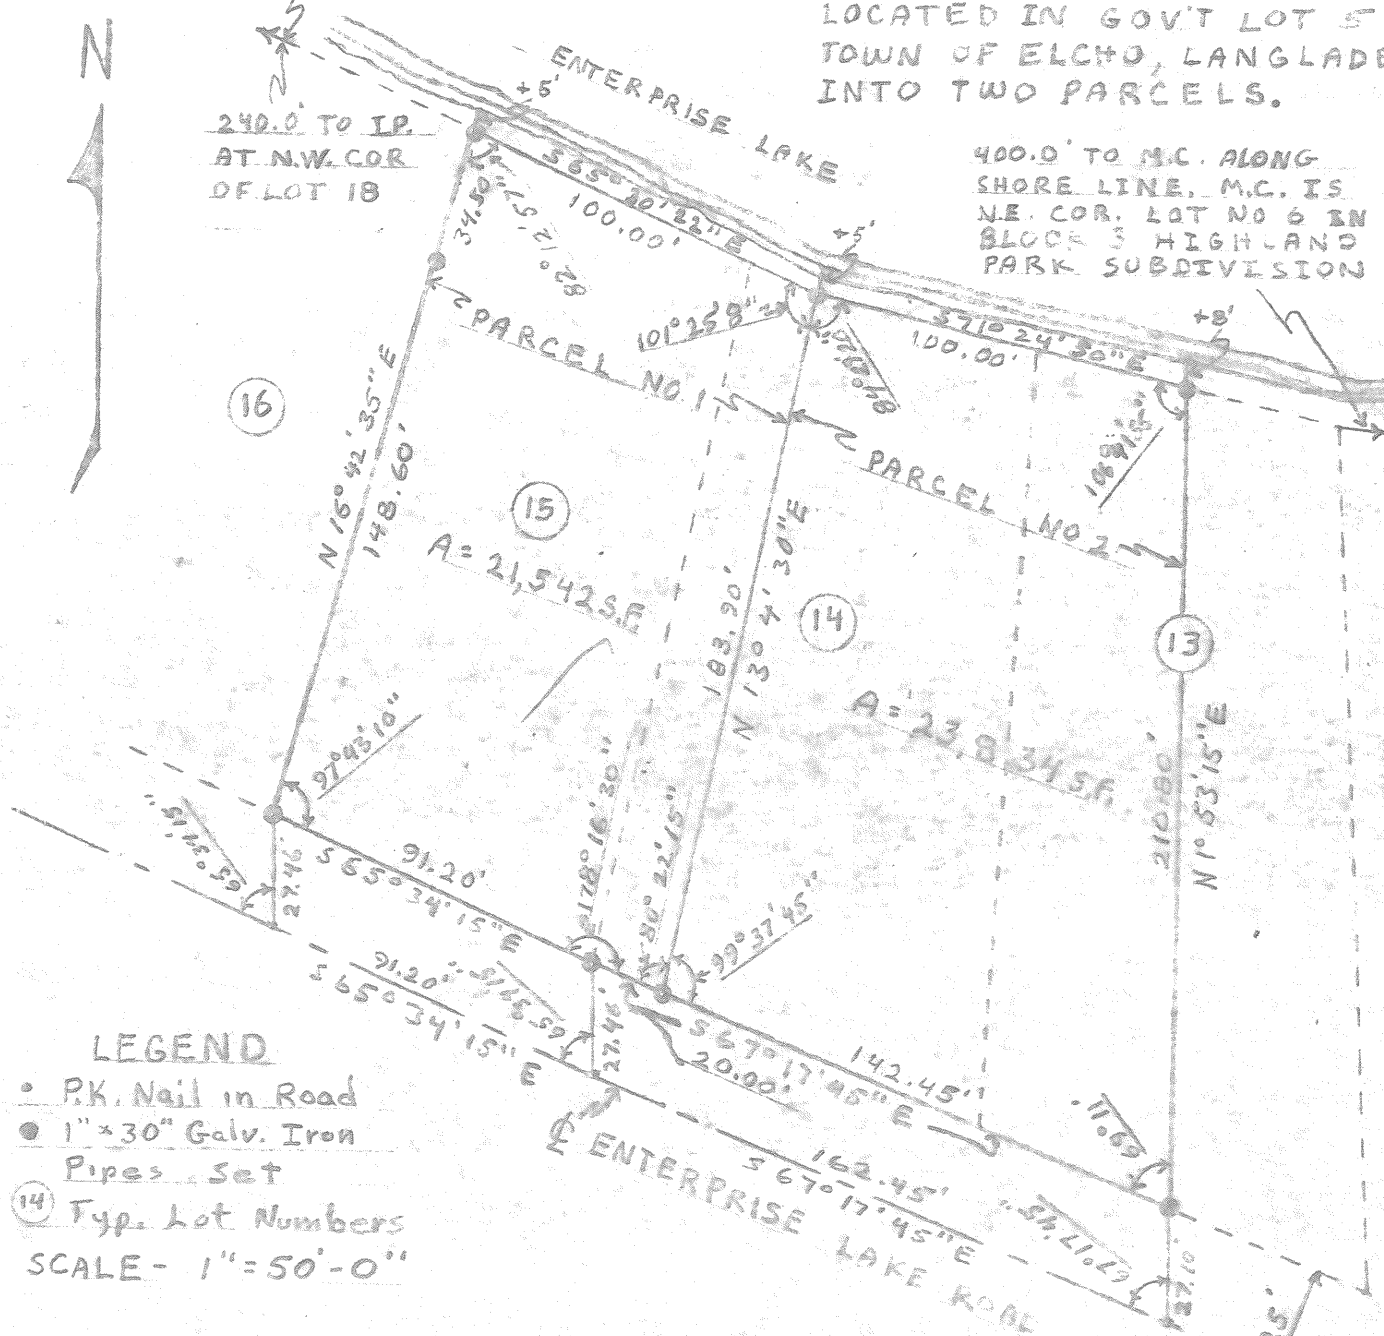

LEGEND

- P.K. Nail in Road
 - 1" x 30" Galv. Iron Pipes Set
 - ⑭ Type Lot Numbers
- SCALE - 1" = 50'-0"

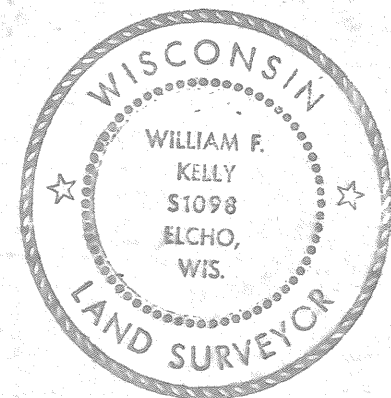

William F. Kelly

Drawn by W.F. Kelly 2 Jan 1974