

SUBJECT Property Survey -
Ruth Handeyside Property
LEGAL DESCRIPTION -


A parcel of land in Government Lot - 5, Section - 12, Township 34 North, Range 10 East, Town of Elcho, Langlade County, Wisconsin, more particularly described as follows:

Commencing at the S.E. corner of said Government Lot - 5; thence N., 33 feet to a point; thence E., 102 feet to the point of real beginning; thence continue N., 33 feet to a point; thence E., 133 feet to a point; thence S., 33 feet to a point; thence E., 133 feet to the point of beginning.


Also; Commencing at the N.W. corner of said Government Lot - 5; thence N., 33 feet to a point; thence W., 216 feet to the point of real beginning; thence continue N., 17 feet to a point; thence E., 130 feet to a point; thence S., 17 feet to a point; thence E., 130 feet to the point of beginning.



OR DENOTES I.P. FOUND
DENOTES I.P. SET

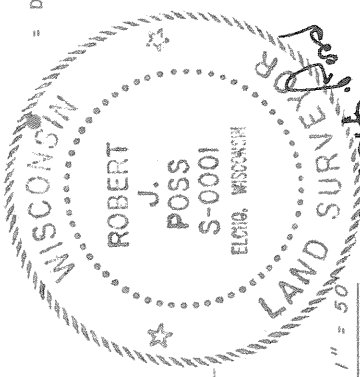

SCALE - 1" = 50'

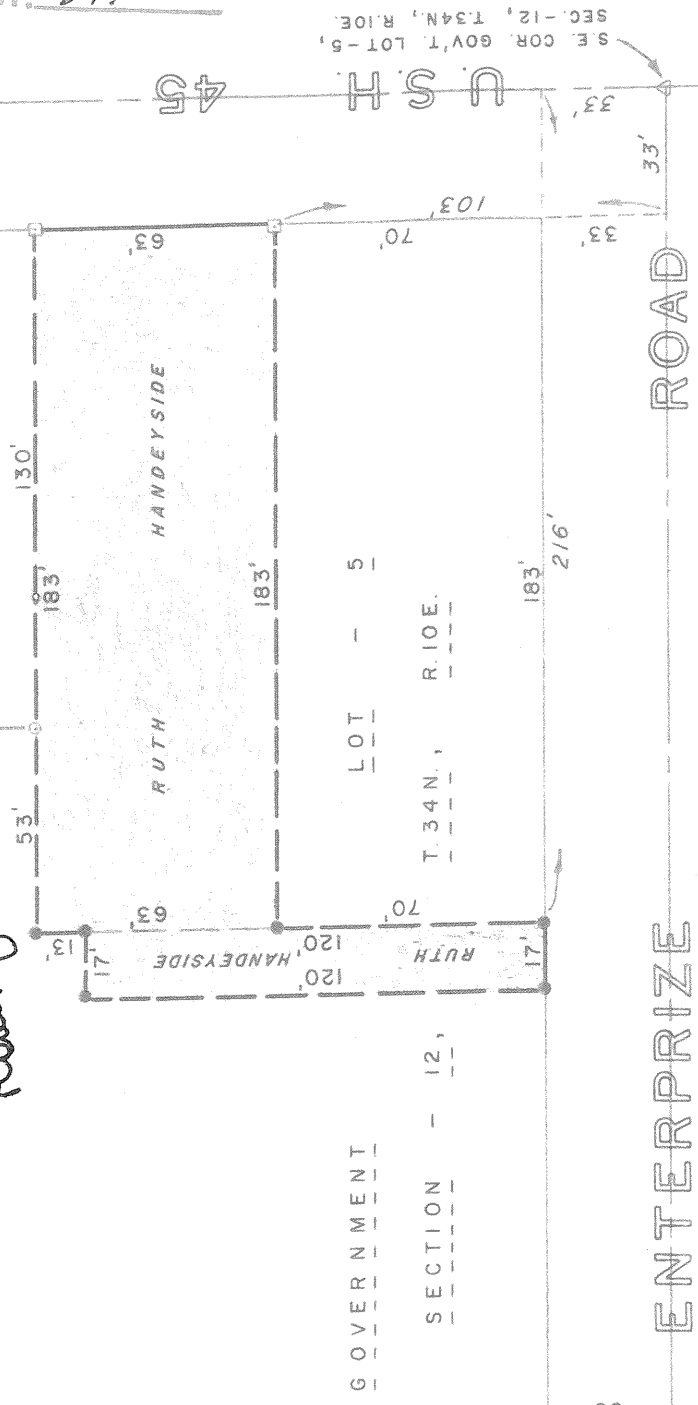

RECORD # *10121*
LANGLADE COUNTY SURVEYORS OFFICE
DATE FILED: *6/4/93* BY: *DT.*