


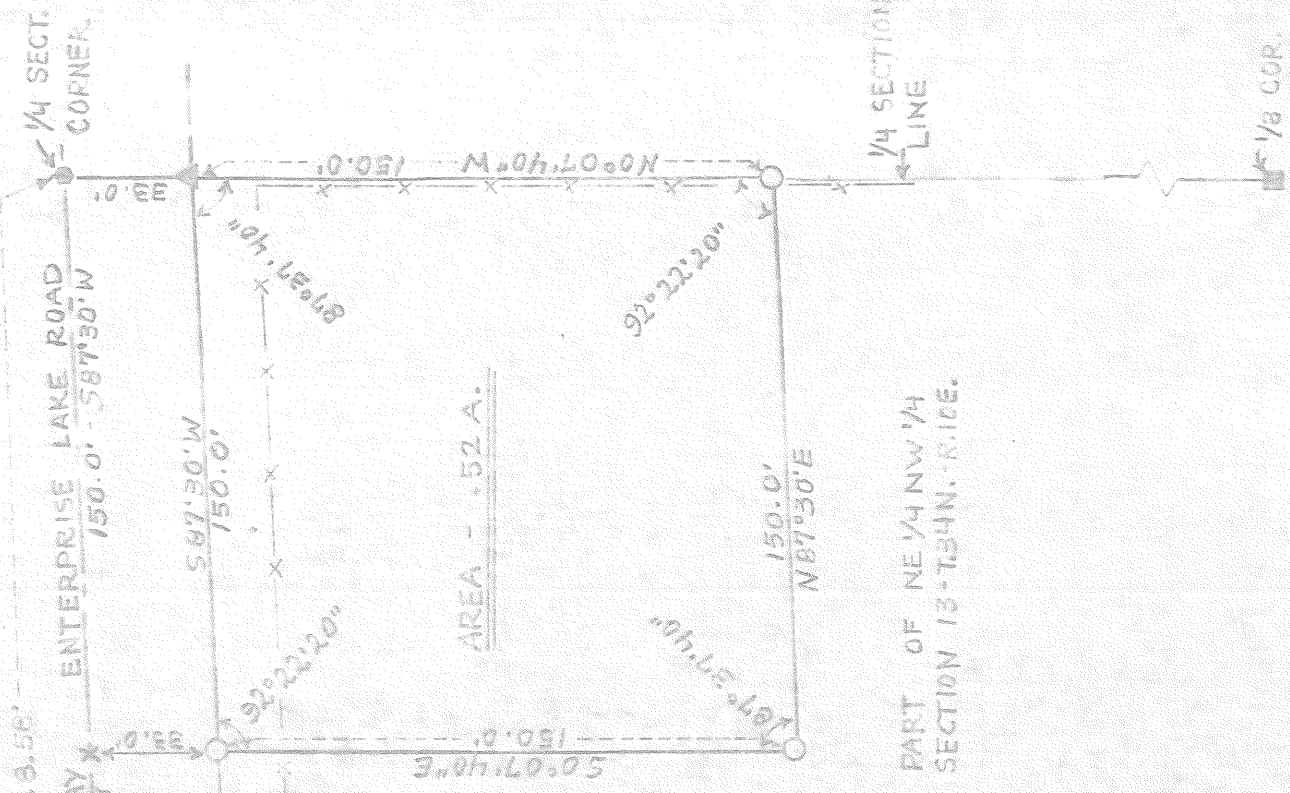

William F. Kelly
14 July 1975

LEGEND

- Δ = 4" BRASS CAP WITNESS CORNER
- $\triangle$ = TO 1/4 CORNER SECTION 12 T.34N.-R.10E.
- $\circ$ = 1 1/4" x 3/8" GALVANIZED STEEL PIPES
- $\bullet$ = NAIL IN ROAD PAVEMENT
- $\times$ = RAIL ROAD SPIKE IN ROAD PAVEMENT

DRAWN BY: W.F. KELLY

DATE: 7-14-75

SCALE: 1" = 50'

PART OF NE 1/4 NW 1/4
SECTION 13-T.34N.-R.10E.

I, WILLIAM F. KELLY, REGISTERED LAND SURVEYOR HEREBY CERTIFY THAT I HAVE SURVEYED AND MAPPED A PARCEL OF LAND IN THE NE 1/4 OF THE NW 1/4 OF SECTION 13 T.34N.-R.10E. FOR ELCHO FUR FARMS UNDER THE DIRECTION OF E. COEPPERT, AGENT OF SAID FUR FARM.

COMMENCING AT THE 1/4 SECTION CORNER BETWEEN SECTION 12 T.34N.-R.10E THENCE SO°07'40"E 33.00 FEET TO A BRASS CAP WITNESS CORNER, WHICH IS THE POINT OF REAL BEGINNING; THENCE S87°30'W ON A LINE PARALLEL WITH THE SECTION LINE 150.00 FEET; THENCE S0°07'40"E ON A LINE PARALLEL WITH THE 1/4 SECTION LINE 150.00 FEET; THENCE N87°30'E 150.00 FEET; THENCE N0°07'40"W ALONG THE 1/4 SECTION LINE TO THE POINT OF REAL BEGINNING.

SAID PARCEL CONTAINS 0.52 ACRES MORE OR LESS, EXCLUDING THE 33 FOOT RIGHT OF WAY.

THAT I HAVE COMPLIED WITH ALL APPLICABLE STATUTES IN SURVEYING THE ABOVE DESCRIBED PARCEL.

#5