


RECORD # 10130
 LANGLADE COUNTY SURVEYORS' OFFICE
 DATE FILED: 6/9/93 BY: DT

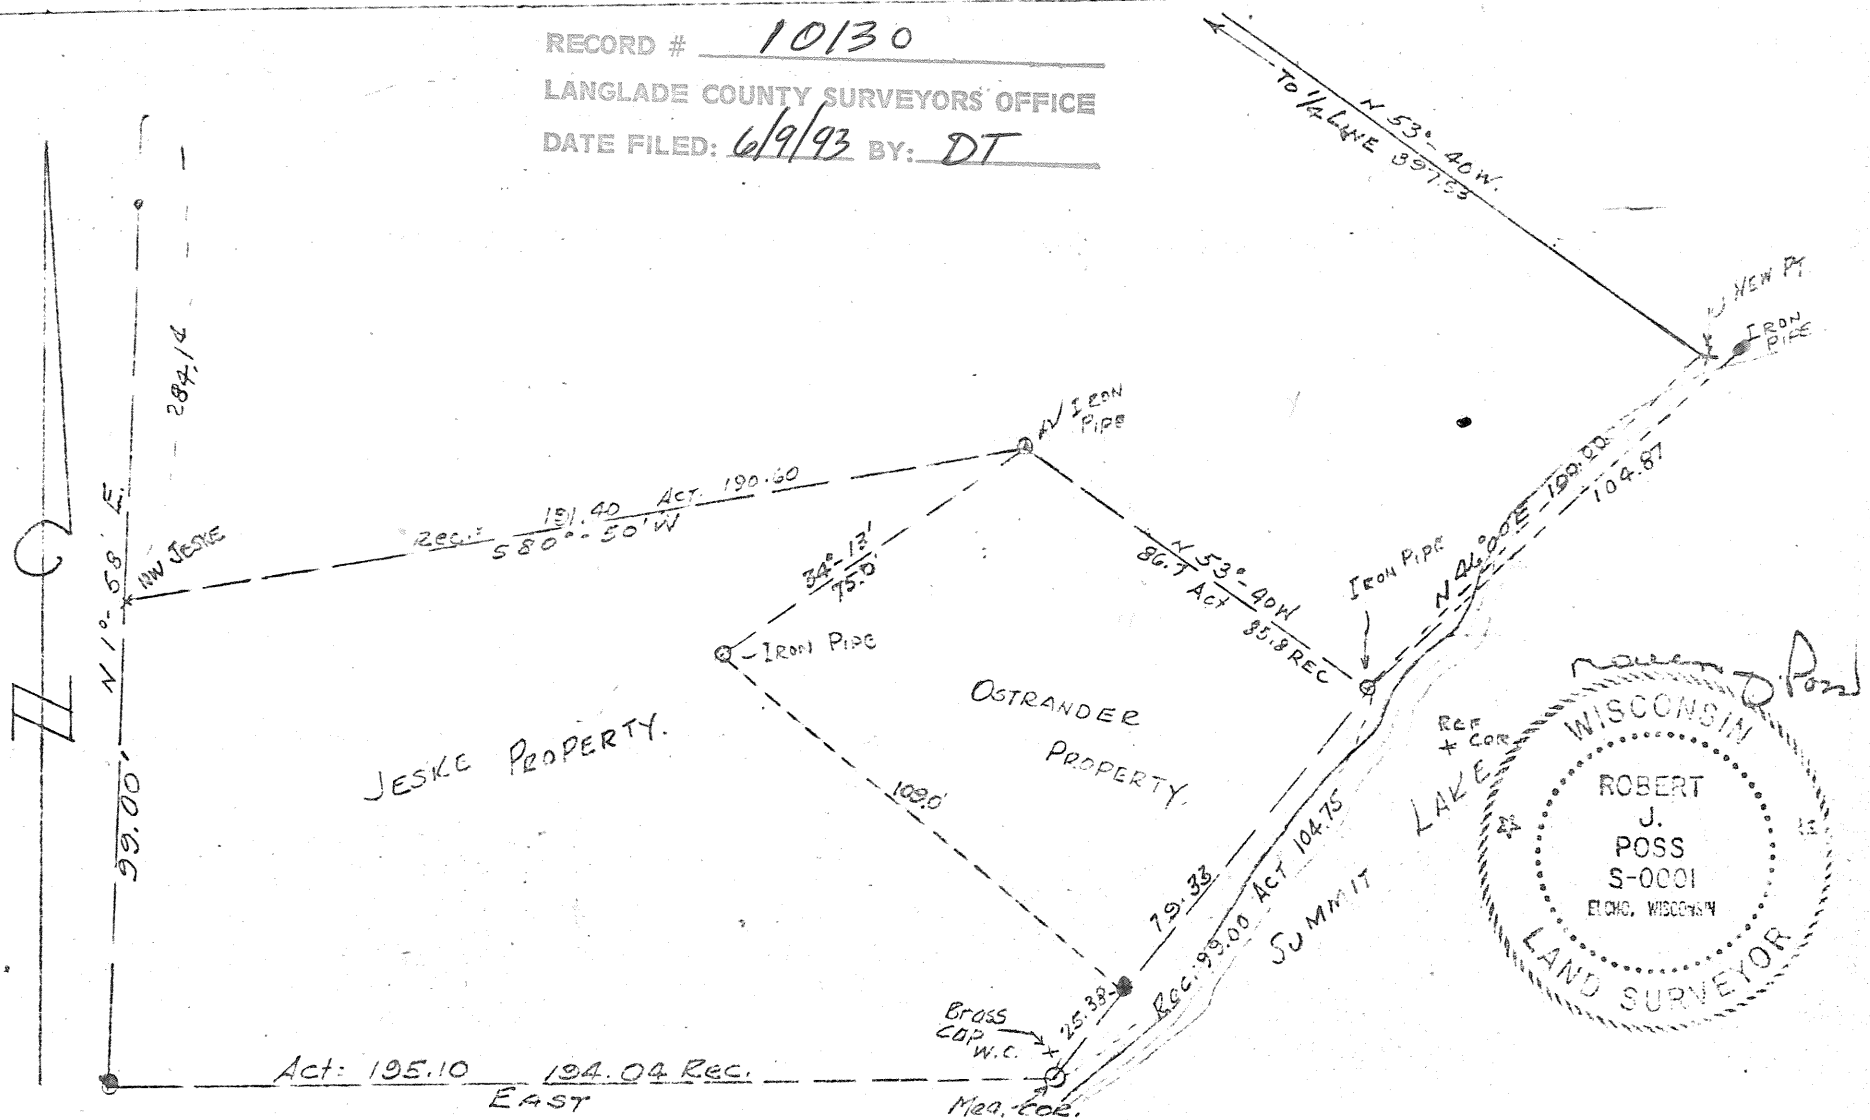

HAGAN TO OSTRANDER: A part of Govt. 1, Sec. 35 T34 N, R10E More Particularly described as follows: Commencing at the South $\frac{1}{4}$ Cor. Sec. 35; run thence Northerly ($N1^{\circ}-53'E$) along the N-S $\frac{1}{4}$ Line 99.00 Ft. to P.O.B; thence continue along N-S $\frac{1}{4}$ Line 284.14 ft.; thence $S53^{\circ}-40'E$ 397.53 Ft. to shore of Summit Lake; thence along the shore $S46^{\circ}-00'W$ 100.00 ft.; thence $N57^{\circ}-40'W$ 86.7 Ft. (Rec. 85.8 Ft. $N52^{\circ}W$) thence $S80^{\circ}-50'W$ 190.60 Ft. (Rec. Westerly 191.40 ft) to N-S $\frac{1}{4}$ Line & P.O.B.

ROBERT J. POSS R.L.S.-
ELCH, WISCONSIN 9-19-70.
SCALE 1" = 40'

#3