


MOCCASIN LAKE

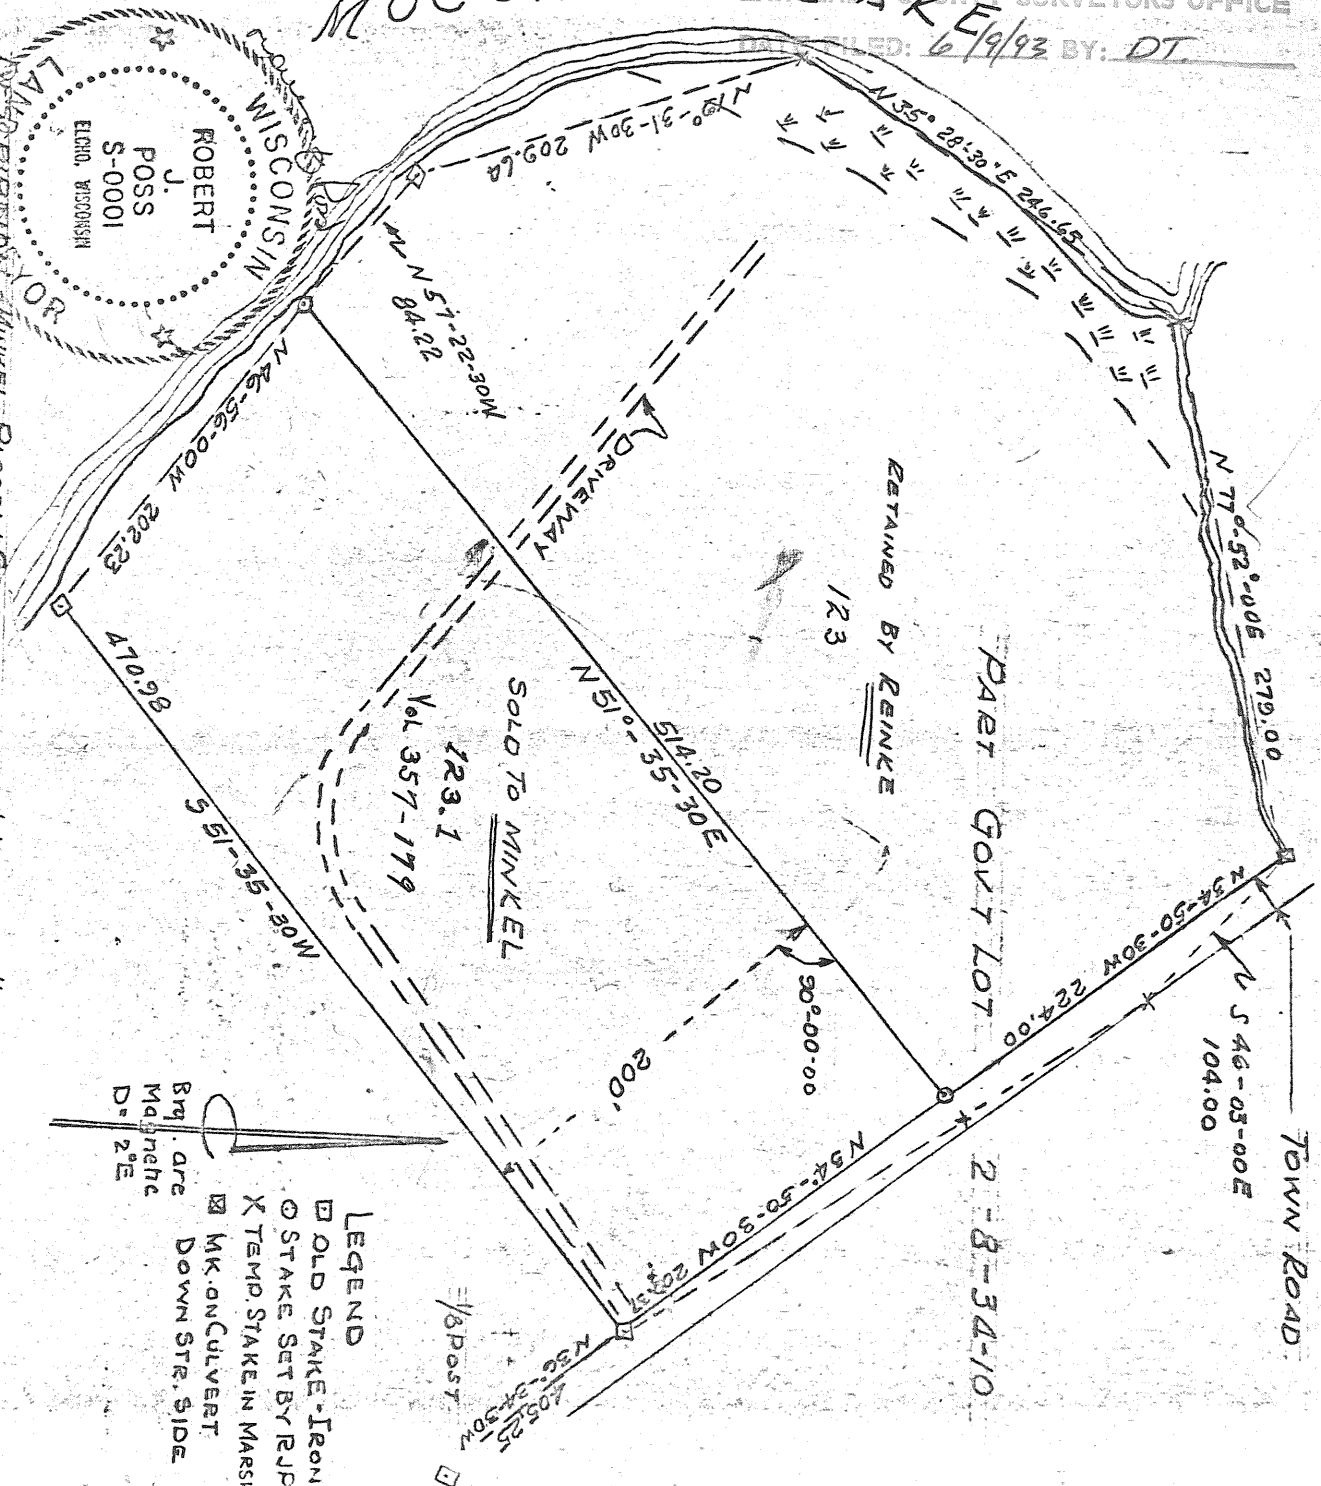

- LEGEND**
- OLD STAKE - Iron
 - STAKE SET BY REID
 - X TEMP. STAKE IN MARSH
 - ▣ MK. ON CULVERT
 - ▣ ARE DOWN STR. SIDE
 - Brq. are Manganese D²E

DESCRIPTION MINCKEL PARCEL: Commencing at the East 1/8 post on the E-W 1/4 line Sec. 8 Town 34 N Rge. 10 E; thence N36°34'30"W 405.25 ft. to an Iron pipe marking the point of real beginning; thence S51°35'30"W 470.98 ft. to an Iron pipe on the shore of Moccasin Lake; thence along the lakeshore N46°50'00"W 202.23 ft. to an Iron pipe; thence N51°35'30"E 514.20 ft. to an Iron pipe; thence S34°50'30"E 200.37 ft. to the point of real beginning. Including all riparian rights.

DESCRIPTION REINKE PARCEL: Commencing at the East 1/8 post on the E-W 1/4 Sec. 8 Town 34 N Rge. 10 E; thence N36°34'30"W 405.25 ft. thence N34°50'30"E 200.37 ft. to the point of real beginning; thence S51°35'30"W 514.20 ft. to an Iron pipe on the shore of Moccasin Lake; thence along the lakeshore N57°22'30"W 84.22 ft. to an Iron pipe; continue thence along the shore of Moccasin Lake on average courses of N77°31'30"W 209.64 ft. and N35°28'30"E 246.65 ft. to the outlet of Moccasin Lake; thence along the outlet of the lake on an average course of N77°52'00"E 279.00 ft. to the culvert at the town road; thence S34°50'30"E 224.00 ft. to the point of real beginning. Including all riparian rights.

THESE PARCELS ARE A PART OF GOVT LOT 2, SECTION 8 TOWN 34 NORTH RANGE 10 EAST.

#2

PLAT of SURVEY
PT. G.L. 2 SEC. 8 T34N R10E
TPO REINKE ELCHO, WIS
SCALE 1"=100'
MAY 1970
ROBERT J. POSS RLS
ELCHO, WISCONSIN