


NE Cor. Sec. 24-31-11

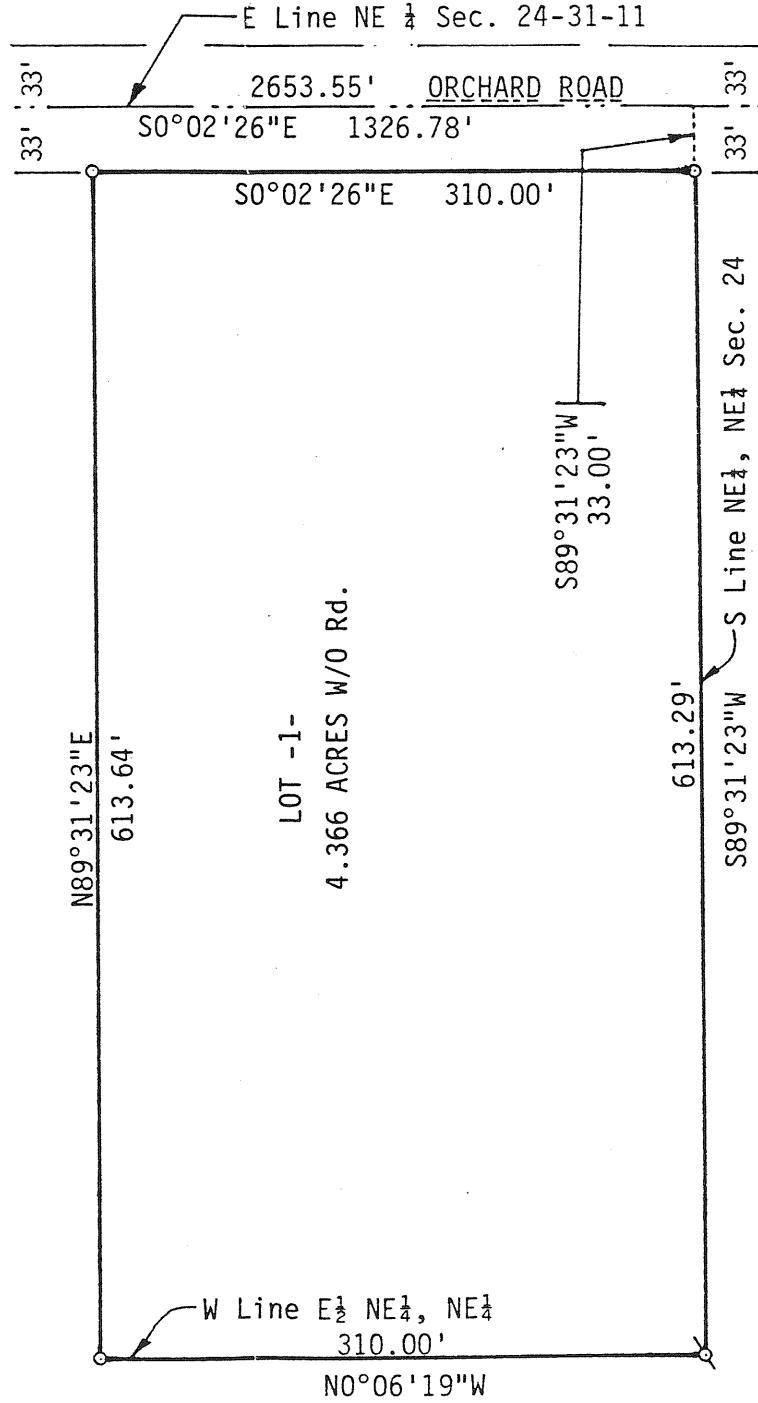

- Existing 1" Iron Bar
- ▲ Existing Rail Road Spike
- Set 1 1/4"x24" Iron Pipe weighing 2.27 Lbs./Lin. Ft.
- ✕ Set 2"x30" Iron Pipe weighing E 1/4 Cor Sec. 24-31-11 3.65 Lbs./Lin. Ft.

Bearings referenced to
E Line NE 1/4 Sec. 24
Assumed Bearing

N
S0°02'26"E

SCALE IN FEET
0 25' 50' 100'

LANGLADE COUNTY CERTIFIED SURVEY MAP NO. _____
VOLUME _____ PAGE _____

THE NORTHEAST 1/4 OF THE NORTHEAST 1/4 OF SECTION 24, TOWNSHIP 31 NORTH, RANGE 11 EAST, TOWN OF ANTIGO, LANGLADE COUNTY, WISCONSIN.

I, David L. Osterbrink, Registered Land Surveyor, hereby certify that I have surveyed and mapped by the order of John Suick, that part of the Northeast 1/4 of the Northeast 1/4 of Section 24, Township 31 North, Range 11 East, Town of Antigo, Langlade County, Wisconsin, described as follows: Commencing at the Northeast corner of said Section 24; thence S0°02'26"E along the East line of the Northeast 1/4 of said Section 24, 1326.78 feet to the Southeast corner of the Northeast 1/4 of the Northeast 1/4 of Section 24; thence S89°31'23"W along the South line of the Northeast 1/4 of the Northeast 1/4 of Section 24, 33.00 feet to the West right-of-way of Orchard Road, and the point of beginning; thence continuing S89°31'23"W along said South line, 613.29 feet; thence N0°06'19"W, 310.00 feet; thence N89°31'23"E, 613.64 feet to the West right-of-way of Orchard Road; thence S0°02'26"E along said right-of-way, 310.00 feet to the point of beginning.

Subject to easements and roadways of record.
That such map is a correct representation of all exterior boundaries of the land surveyed. That I have fully complied with the provisions of Section 236.34 of the Wisconsin Statutes.

Prepared by:
Northwoods Surveying
623 Jefferson Street
Wausau, Wi. 54401
715-845-1249

David L. Osterbrink RLS No. S-2014
Survey completed July 2, 1992

RECORD # 10148
LANGLADE COUNTY SURVEYORS OFFICE
DATE FILED: 6-14-93 BY: SJP