

RECORD # 10151
 LANGLADE COUNTY SURVEYORS OFFICE
 DATE FILED: 6-15-93 BY: SJF

PLAT OF MORTGAGE INSPECTION
 OF LOTS 12 AND 13 IN BLACK'S BORTH LAKE PLAT, LOCATED IN THE NE 1/4 AND SE 1/4 OF THE
 SW 1/4 OF SECTION 6, TOWNSHIP 32 NORTH, RANGE 11 EAST.

FAX # 1.845-6130
 Attn: Carla


PREPARED FOR: LANGLADE ABSTRACT CO.

I HEREBY CERTIFY THAT THIS MORTGAGE INSPECTION WAS MADE BY ME, OF THE HEREON
 DESCRIBED PROPERTY ON 8/26/90, AND THE IMPROVEMENTS AS SHOWN HEREON ARE
 ACCURATE TO THE BEST OF MY KNOWLEDGE AND BELIEF!
 LANGLADE ABSTRACT CO. HAS WAIVERED PARTS OF THE WISC. ADM. CODE, A-E 7.01,
7.02, 7.03, 7.05, 7.06 AND 7.07.
 THIS IS NOT A BOUNDARY SURVEY NOR INTENDED TO BE ONE
 THIS MORTGAGE INSPECTION WAS MADE FOR THE EXCLUSIVE USE OF LANGLADE ABSTRACT CO.

• DENOTES FOUND A 1" DIA. IRON PIPE
 R/A DENOTES RECORDED AS



RECORD # _____
 LANGLADE COUNTY SURVEYORS OFFICE
 DATE FILED: _____ BY: _____

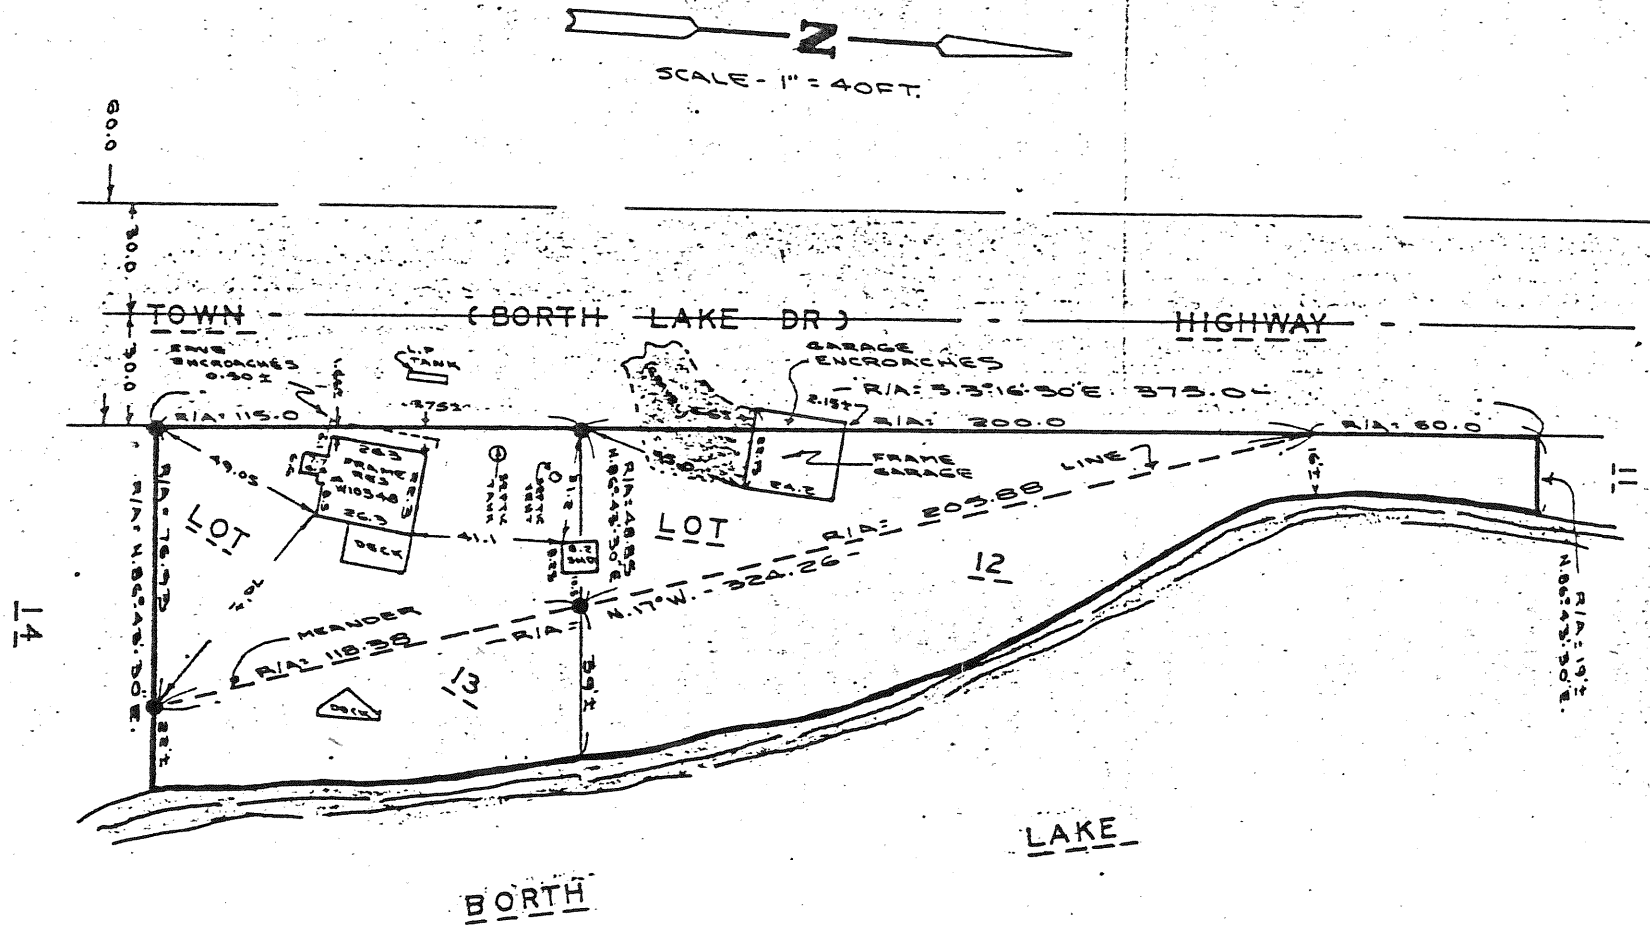

0317-148