


PLAT OF SURVEY OF WEST LINE, EAST 1/2 OF THE
NORTHEAST 1/4 OF THE NORTHWEST 1/4 OF
SECTION 21, TOWNSHIP 33 NORTH, RANGE 11
EAST, TOWN OF UPHAM, LANGLADE COUNTY, WI.

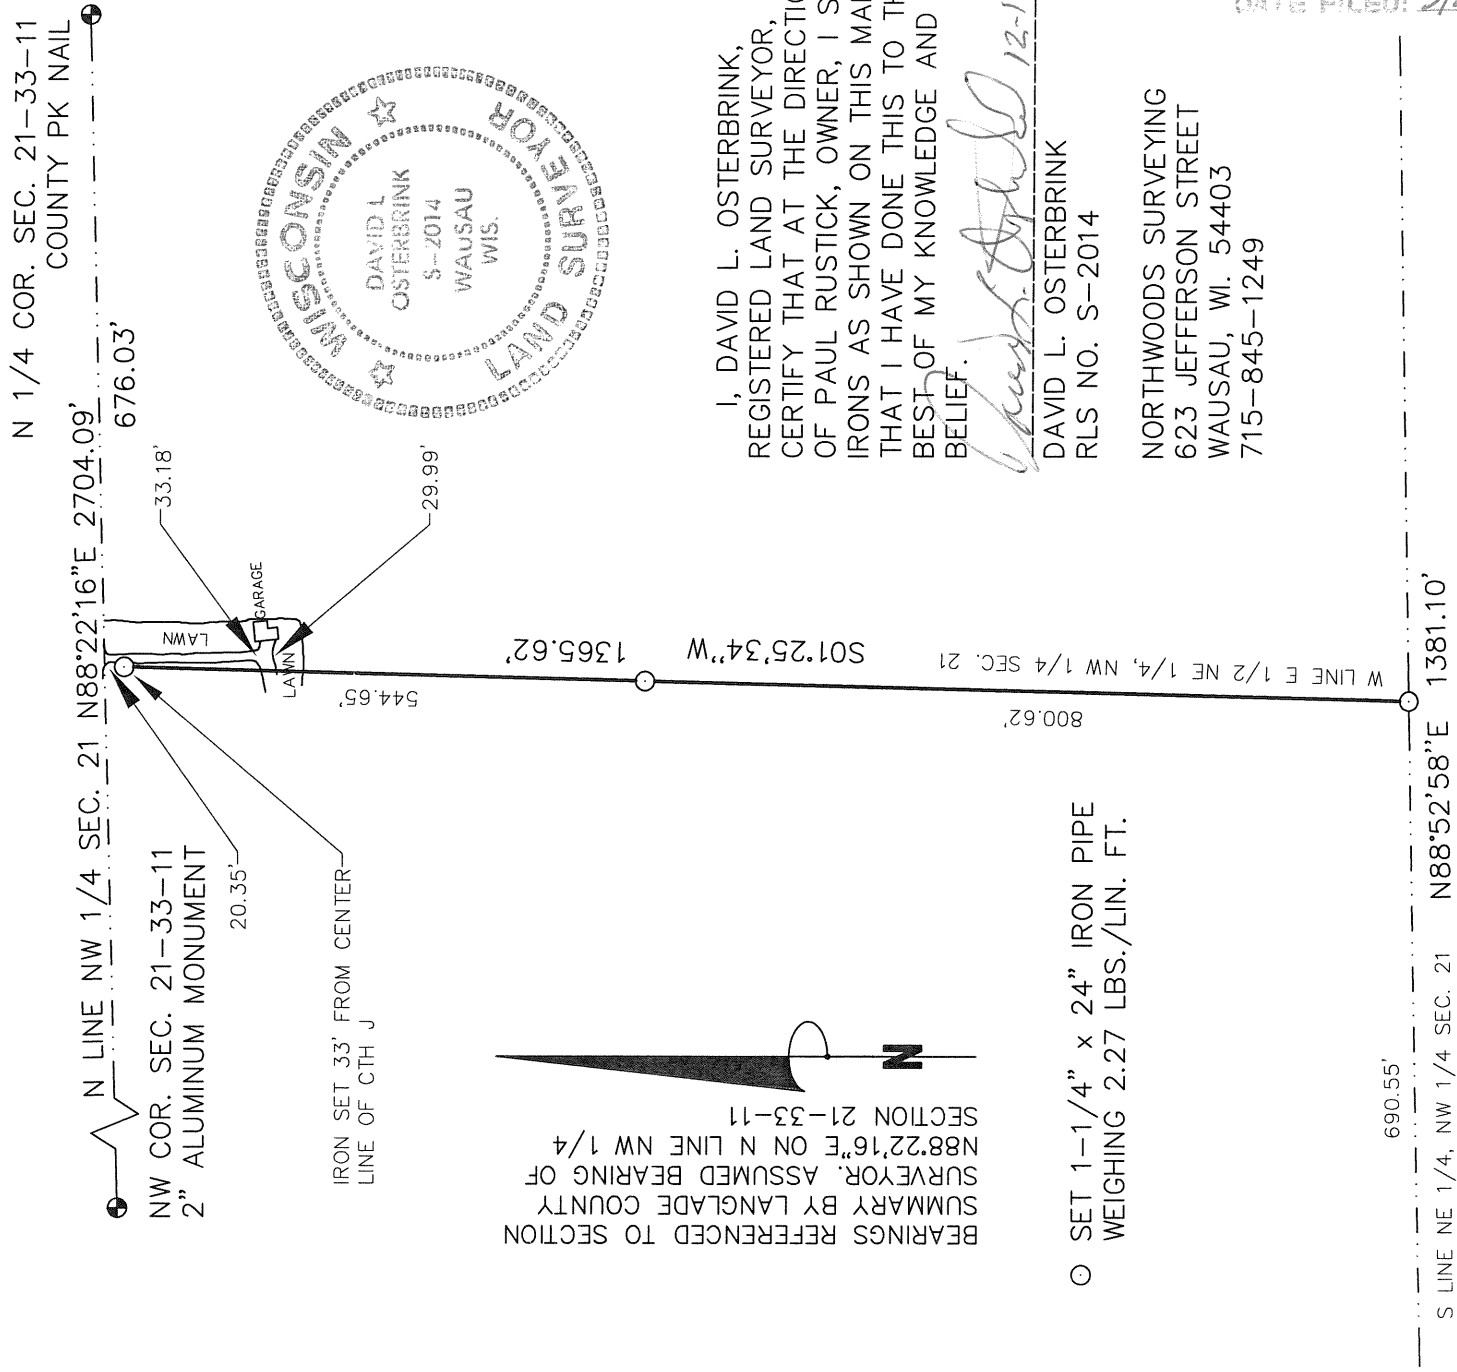

○ SET 1-1/4" x 24" IRON PIPE
WEIGHING 2.27 LBS./LIN. FT.

I, DAVID L. OSTERBRINK,
REGISTERED LAND SURVEYOR,
CERTIFY THAT AT THE DIRECTION
OF PAUL RUSTICK, OWNER, I SET
IRONS AS SHOWN ON THIS MAP.
THAT I HAVE DONE THIS TO THE
BEST OF MY KNOWLEDGE AND
BELIEF.

David L. Osterbrink 12-18-98

DAVID L. OSTERBRINK
RLS NO. S-2014

NORTHWOODS SURVEYING
623 JEFFERSON STREET
WAUSAU, WI. 54403
715-845-1249

RECORD # 10153
LANGLADE COUNTY SURVEYORS OFFICE
DATE FILED: 3/25/99 BY: DAVE TLUSTY



Scale 1" = 200'