

PLAT OF SURVEY



OF PART OF THE NORTHEAST 1/4 OF THE NORTHWEST 1/4
OF SECTION 27, TOWNSHIP 32 NORTH, RANGE 11 EAST
TOWN OF NEVA, LANGLADE COUNTY, WISCONSIN

A parcel of land previously described in Document No. 294931 and more particularly described as follows:

Commencing at the North 1/4 corner of Section 27-32-11, thence N 90° 00' 00" W 523.00 feet along the north line of Section 27 to the point of beginning of the parcel herein described; thence continuing N 90° 00' 00" W 150.00 feet; thence S 0° 00' 00" E, 200.00 feet; thence S 86° 33' 59" E 150.27 feet; thence N 0° 00' 00" E, 209.00 feet to the point of beginning of the parcel herein described.

Said parcel contains 30,675 Sq. Ft. or .704 Acres including Schults Road, and 25,725 Sq. Ft. or .591 Acres without road.

Subject to roadways and easements of record.

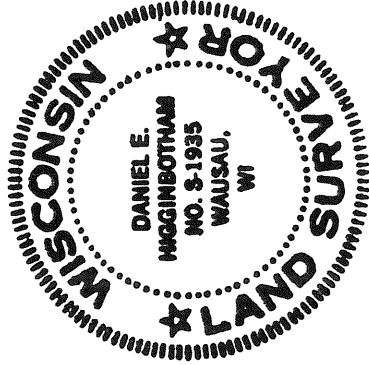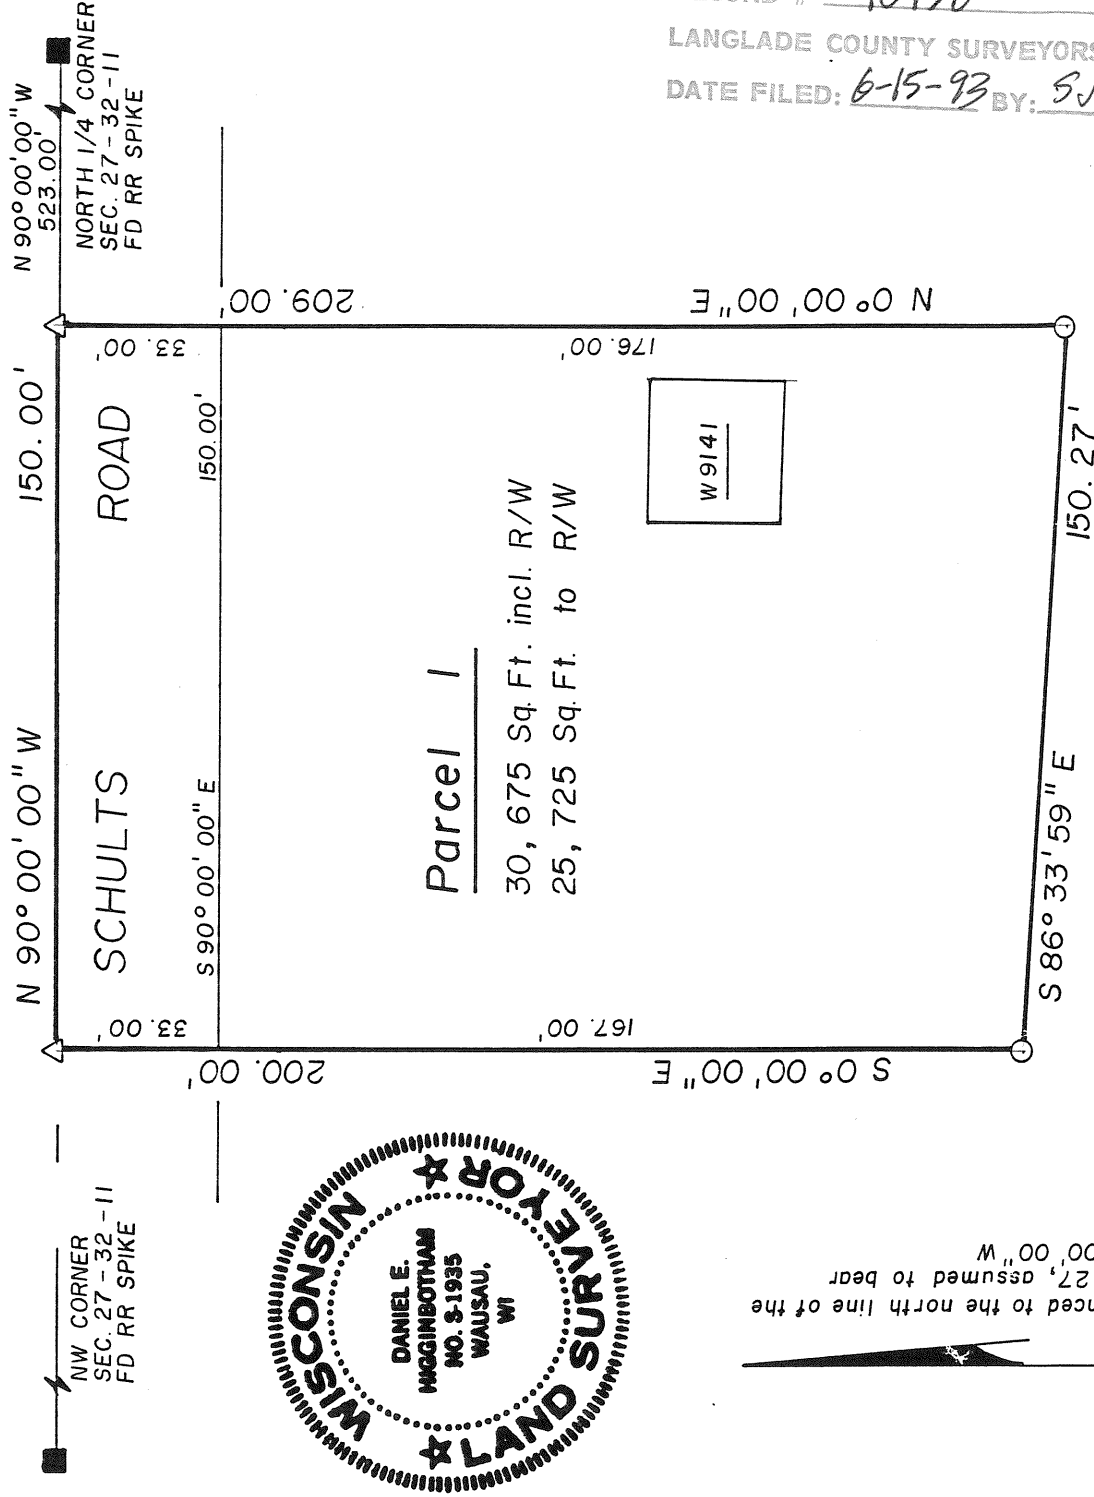

Bearings referenced to the north line of the NW 1/4 of Sec. 27, assumed to bear N 90° 00' 00" W

RECORD # 10156
LANGLADE COUNTY SURVEYORS OFFICE
DATE FILED: 6-15-93 BY: SJF

LEGEND

- △ PK NAIL SET
- 1" x 24" IRON PIPE WEIGHING MIN 1.13 LBS/LIN. FT SET

SCALE: 1" = 40'