


R.E.I. 4080 N. 20th AVE WAUSAU, WI 54401 (715)675-9784

CERTIFICATE OF SURVEY

of part of the Southwest 1/4 of the Northwest 1/4, Section 22,
Township 30 North, Range 11 East, Town of Rolling, Langlade County, Wisconsin.

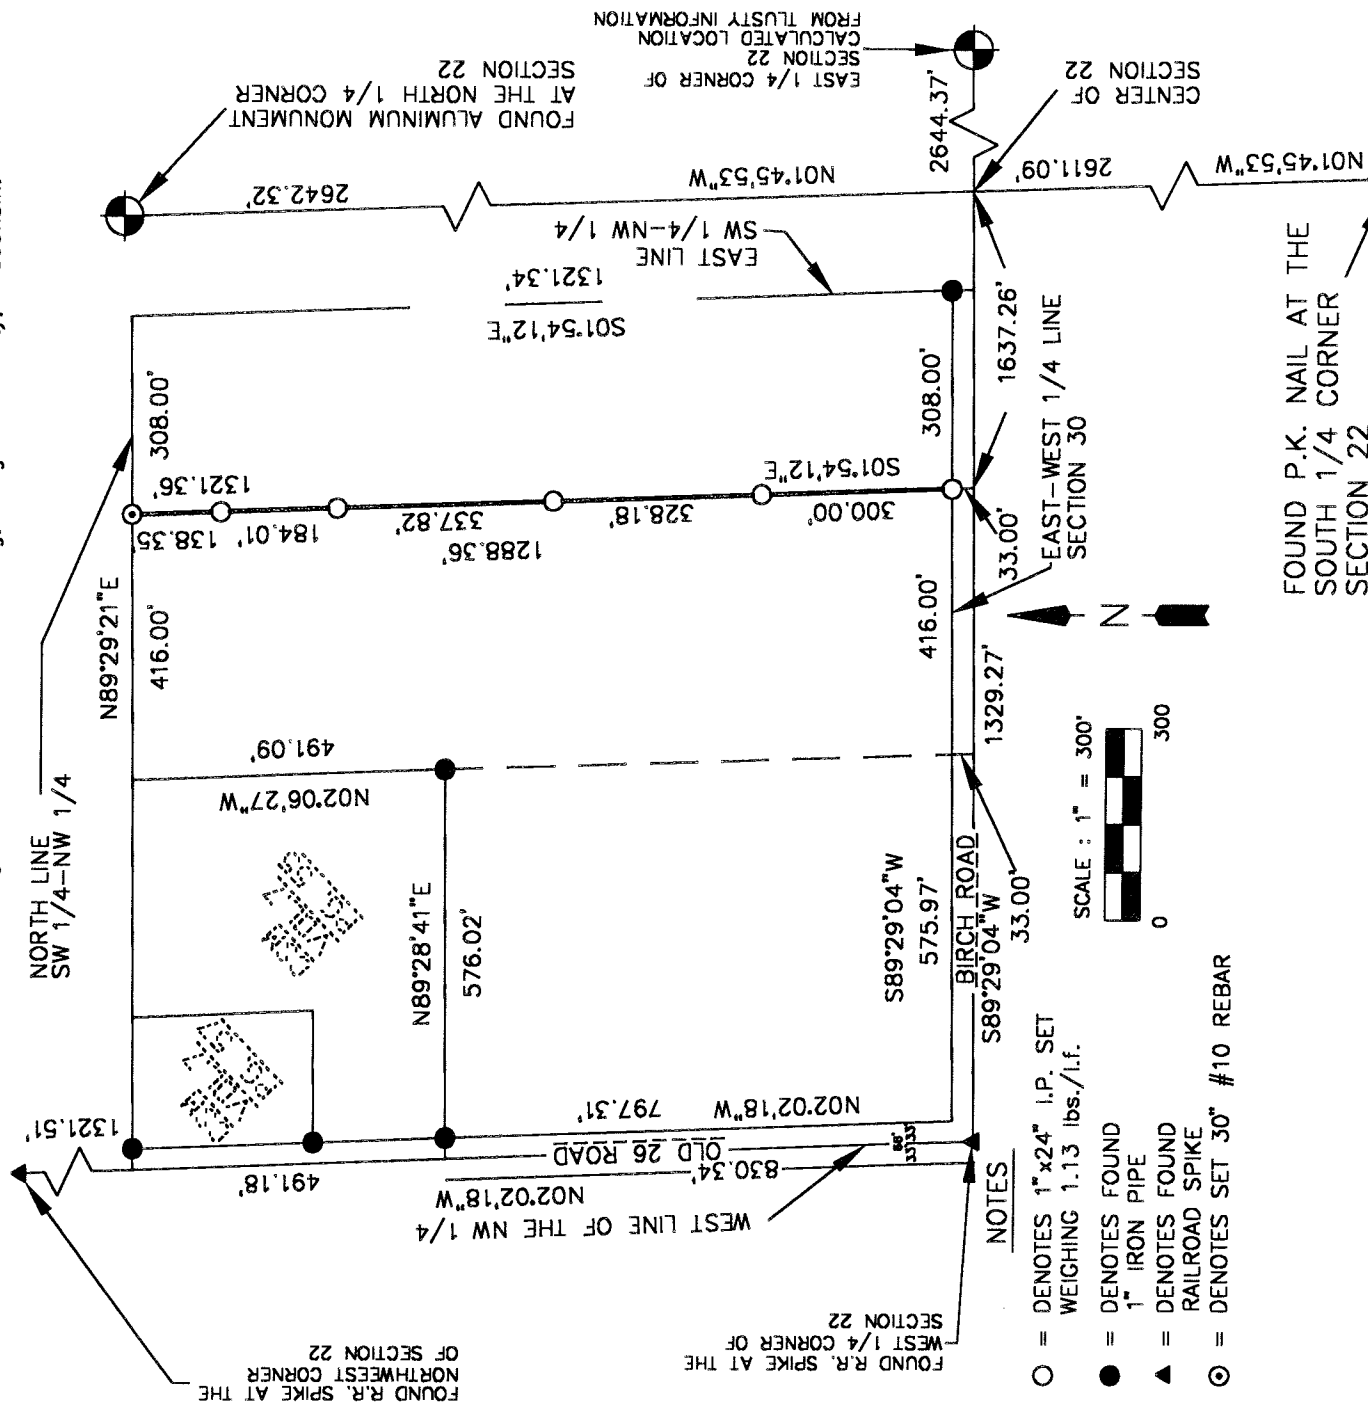

NOTE: BEARINGS ARE REFERENCED TO THE WEST LINE OF THE NORTHWEST 1/4 OF SECTION 22, RECORDED TO BEAR N02°02'18\" W.

LEGAL DESCRIPTION

Survey of the East line of the West 416.00 feet of the East 724.00 feet of the Southwest 1/4 of the Northwest 1/4 of Section 22, Township 30 North, Range 11 East, Town of Rolling, Langlade County, Wisconsin.

SURVEYOR'S CERTIFICATE

I, Thomas A. Radenz, Registered Land Surveyor, hereby certify to the best of my knowledge and belief; That I have surveyed the following described lands and that the map made hereon is a true and correct representation of the boundaries thereof.

Dated this 21st day of November, 1997

Thomas A. Radenz
Remedial Engineering, Inc.
Thomas A. Radenz (agent)
R.L.S. No. 2095

RECORD # 10162
LANGLADE COUNTY SURVEYORS OFFICE
DATE FILED: 11/19/97 BY: D. Flusny