


3


EAU CLAIRE ACRES

A PART OF THE SOUTH HALF OF THE
SOUTHEAST QUARTER SECTION 25
TOWN 32 NORTH RANGE 10 EAST
TOWN OF PECK LANGLADE COUNTY
WISCONSIN

LOCATION SKETCH
SCALE 1" = 200'

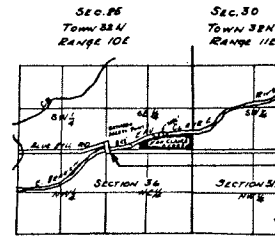

LEGEND & NOTES:
MEASUREMENTS TO 0.01 FT.
ANGLES TO NEAREST MINUTE
AREAS COMPUTED TO 2 DECIMALS
MAXIMUM HIGH WATER
MINIMUM HIGH WATER
ELEVATION OF 1" PIPE AT CORNER OF LOT
ELEVATION 100.00
ELEVATION SURFACE AT TIME OF
SURVEY 91.0 - 91.5
MAX. EST. HIGH WATER 91.4 - 92.0
MIN. EST. LOW WATER 90.5 - 91.0
NO. 100.00

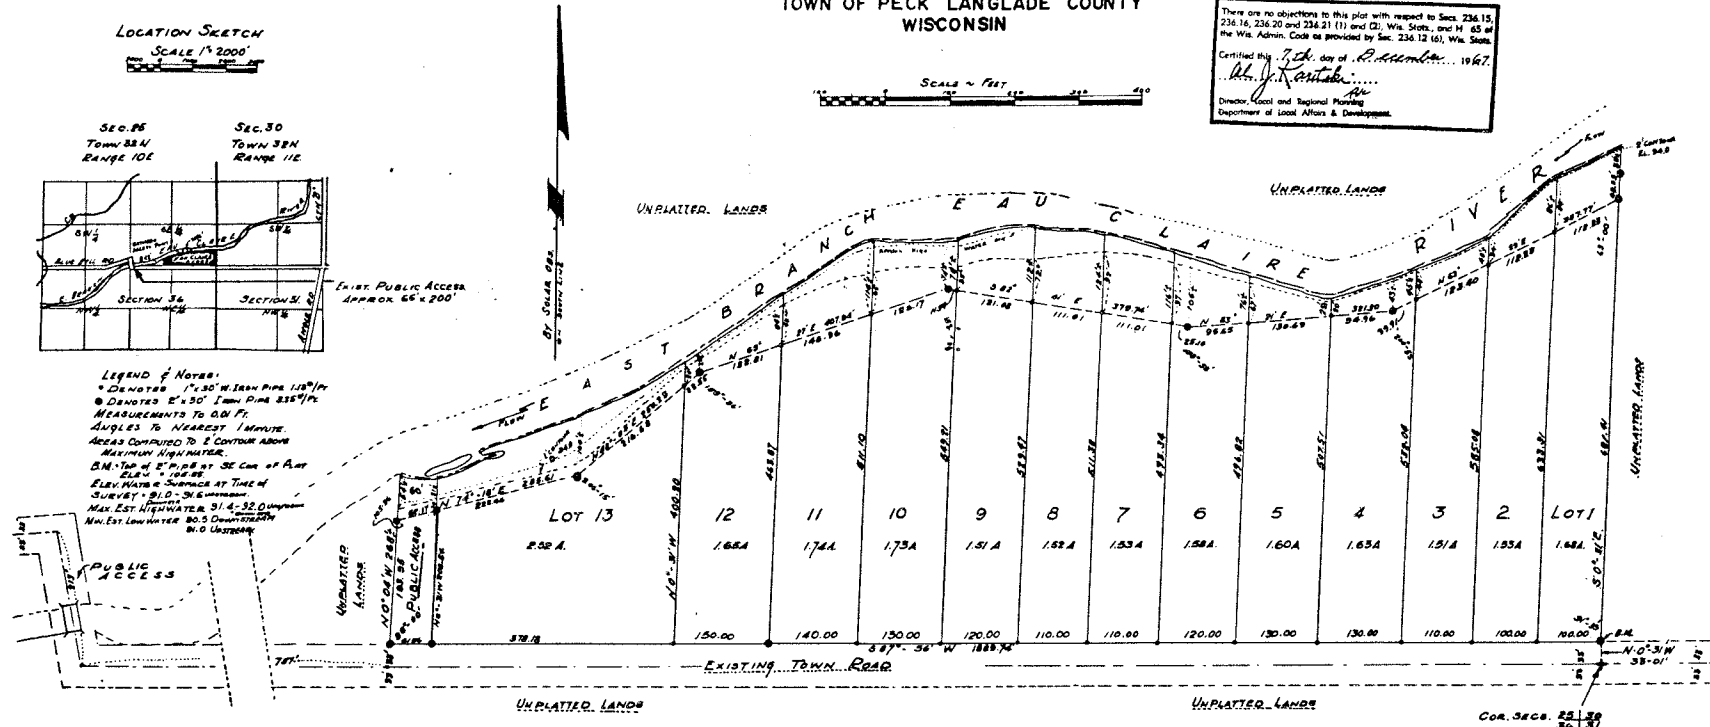

Director, Local and Regional Planning
Department of Local Affairs & Development

I, Robert J. Ross, Surveyor do hereby certify that:
I have surveyed, divided and mapped the plot of Eau Claire Acres located in the South one-half of the Southeast 1/4 of Section 25, Town 32 North Range 10 East, more particularly described as follows: Commencing at the Southeast Corner of Section 25; more or less from a 8" iron pipe in the westerly line of Eau Claire Acres; thence South 0° 04' E 74 ft. more or less to the iron pipe; continue thence S 0° 04' E 125.55 ft. to the north line of the existing town road; thence N 87° 56' E 188.74 ft. to the point of real beginning. I made such survey, land division by order and direction of the owner, Milo Block, owner of record. That this plat is the correct representation of the exterior boundaries of lands surveyed and the subdivision thereof made. I have fully complied with the provisions of Chap. 236, 23. Wisconsin in surveying, mapping and subdividing the same, and that I have fully complied with the requirements of the Town of Peck, Langlade County, in mapping, surveying and subdividing the same.

Robert J. Ross
ROBERT J. ROSS, Registered Surveyor
Reg. No. 5-0001
DATED This 25th Day of August, 1967
REVISED: November 15, 1967



As Owner, I hereby certify that I caused the lands described on this plat to be surveyed, divided and mapped as represented on this plat. I also certify that this plat is required by Sections 236.10 and 236.12 R.S. to be submitted to the following for approval or objection:

DIRECTOR, LOCAL AND REGIONAL PLANNING, DEPARTMENT OF HEALTH, DEPARTMENT OF HEALTH & SOCIAL SERVICES, TOWN OF PECK.
WITNESS: The hand and seal of said owner this day of

In the presence of:
Michael Block
Edward J. Buehler

Milo Block
Milo Block, Owner

STATE of Wisconsin
LANGLADE COUNTY
Personally came before me this day of
1967, Milo Block.

This document drafted by
Robert J. Ross

Edward J. Buehler
Notary Public, Langlade County, Wisconsin.
My Commission expires: 10-26-69

We, Ted A. Johnson, Treasurer of the County of Langlade, and Max Jean Knapp, Treasurer of Town of Peck, being duly elected, qualified and acting Treasurers of said County and Town do hereby certify that according to the records in our offices, there are no unpaid taxes or special assessments and no unredeemed tax sales on any of the lands included in the plot of Eau Claire Acres.

DATE 9 Dec 1967
TOD A Johnson, Langlade Co. Treasurer
Max Jean Knapp, Town of Peck Treasurer

TOWN BOARD RESOLUTION OF APPROVAL
RESOLVED that the plot of Eau Claire Acres in the Town of Peck, Langlade County, Wisconsin submitted by Milo Block, owner, is hereby approved by the Town of Peck Town Board, this 9th day of December, 1967.
APPROVED: Robert Wiegman, Mayor, Wiegman, Chairman.

I certify that the foregoing is a true copy of the resolution adopted by the Town Board, Town of Peck, on the 9th day of December 1967.

Mrs. Laurel Novak
Mrs. Laurel Novak, Clerk, Town of Peck.