



100
FUNDING

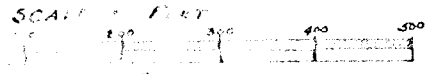

RECORD # 10176
LANGLADE COUNTY SURVEYORS OFFICE
DATE FILED: 6-21-93 BY: SJF

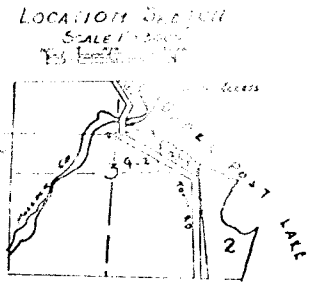

I, Robert J. Pass, Land Surveyor, do hereby certify that I have surveyed, divided and mapped the plot of Norway Plantation, situated in Gov't Lots 2 & 3, Northeast 1/4, Section 3, Town 34 North Range 11 East and more particularly described as follows: Commencing at the East 1/4 Corner Section 3, thence S 55° 48' E along the East line Section 3, 69.65 feet to the center of the town road, thence along the centerline of the town road N 46° 21' W 1241.03 feet, thence N 12° 50' W 274.00 feet to the point of real beginning; thence continue N 2° 53' W 425 feet, more or less to the shore of POST LAKE; thence northwesterly along the shore of Post Lake to the easterly line of the town road thru Section 3; thence along the easterly line of the town road S 22° 17' East 280 feet more or less, thence S 65° 2' East 1061.26 feet to the point of real beginning.


That such plot is a correct representation of the exterior boundaries of the lands surveyed and the subdivision made thereof.

That I made such survey, land division and plat at the request and direction of Milo Black, owner of said lands.

That I have fully complied with the provisions of Chapter 236 Wis Statutes and the subdivision regulations of the Town of Elcho, Langlade County in surveying, mapping and recording the same.



LEGEND AND NOTES
• Indicates 1" x 30" pipe - wt. 11.35 lbs. per lin. ft.
o Indicates 2" x 30" pipe - wt. 3.65 lbs. per lin. ft.
Distances measured to the nearest 0.01 foot
Angles and bearings measured to the 30 seconds of arc.
Bearings are true, based on solar observations for Blocks, Plot Upper Post Lake West (East line Section 3). Bearing Meander Corner - 1/4 Corner S 2° 54' E.
Water Elevations are referred to WPSC B.M. at Post Lake Dam: Elev. 104.70
WPSC requirements:
Max. high water 95.5; Min. low water 95.0
Max. Est. high water 97.0
Water Elev. time of Survey 96.8

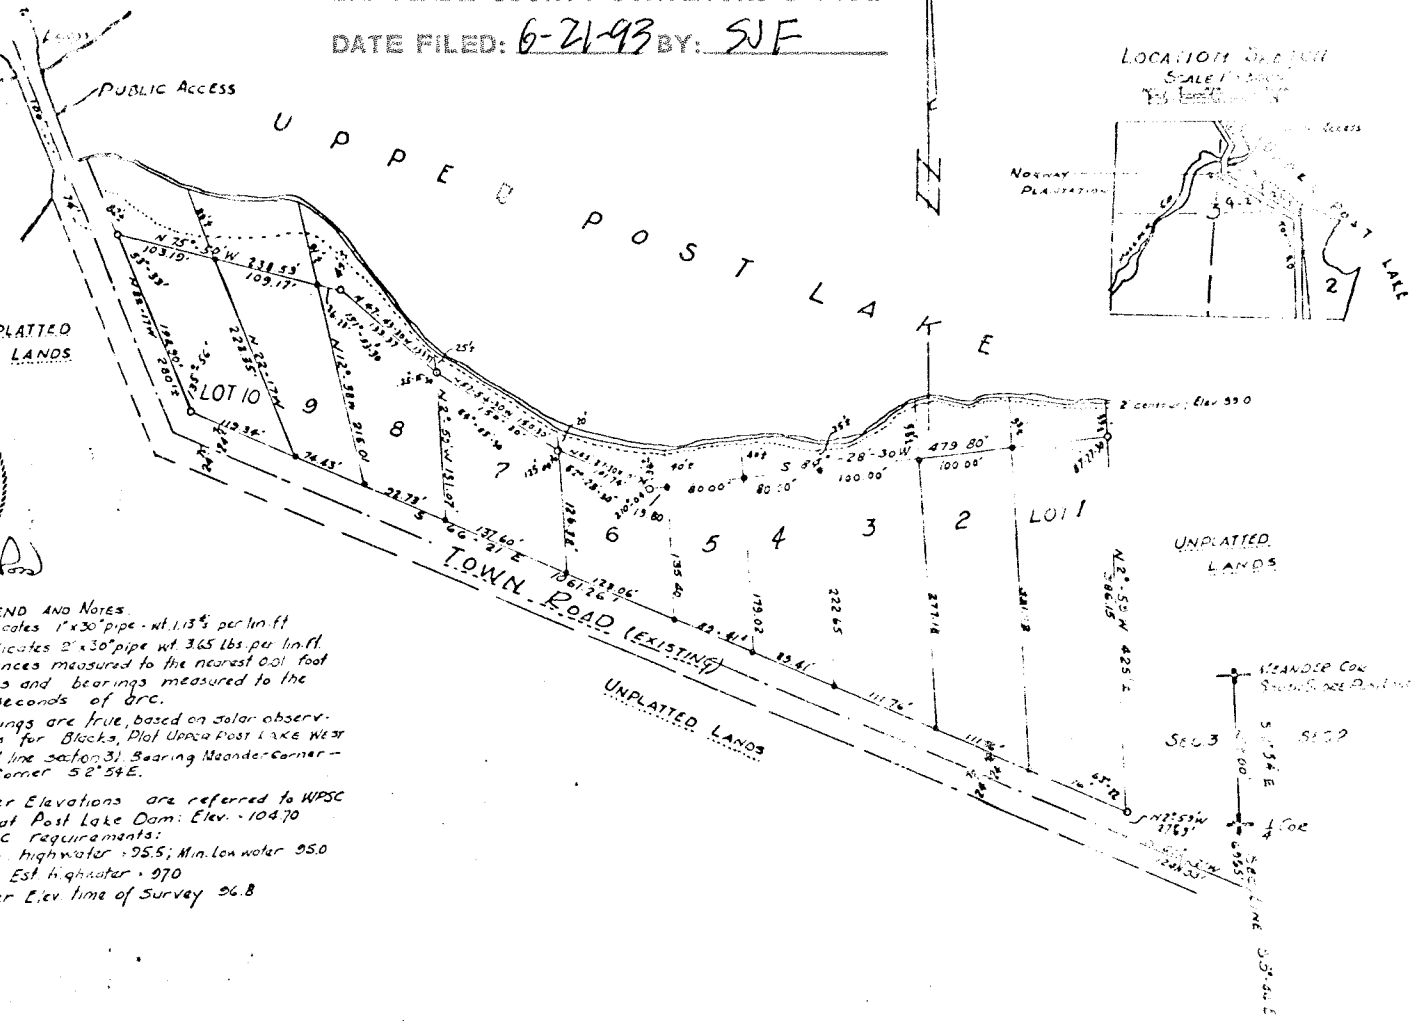

As owner I hereby certify that I caused the lands described on this plat to be surveyed, subdivided, mapped and recorded as represented on this plat. I also certify that this plat is required by Sections 236.10 or 236.12 Wis Statutes to be submitted to the following for approval or objection: Director of Local and Regional Planning, Department of Local Affairs and Development, the Division of Health, Department of Health and Social Services; Town of Elcho;

Witness my hand and seal this 19 day of Sept, 1993
In the presence of Milo Black, Owner

State of Wisconsin } ss
Langlade County }
Personally come before me this 19 day of Sept, 1993, the above named Milo Black, known to me to be the person who executed the foregoing instrument and acknowledged the same.

Notary Public, Langlade County, Wisconsin.
My commission expires: 12-31-95

We, Ted A. Johnson, Treasurer of Langlade County, and Mrs. Helen Flood, Treasurer of the Town of Elcho, being duly elected, qualified and acting Treasurers of said County and Town do hereby certify that according to the records in our office there are no unpaid taxes, special assessments and no unredeemed tax sales on any of the lands included in the plat of Norway Plantation.

DATE: 9-21-93
Ted A. Johnson, Treasurer Langlade Co.
Helen Flood, Treasurer Town of Elcho

TOWN BOARD RESOLUTION OF APPROVAL
RESOLVED that the Norway Plantation plot as submitted by Milo Black, Owner is hereby approved by the Town Board - Town of Elcho, this day of Sept, 1993
Chester Mc Cabe, Chairman

I hereby certify that the foregoing is a true and correct copy of the resolution passed by the Town Board - Town of Elcho on the 19 day of Sept, 1993
Edna Swanson, Clerk, Town of Elcho

There are no claims to this plat...
Certified by: [Signature]
[Signature]
Surveyor of