



PLAT OF NORTHWOODS

(A PART OF GOV'T. LOTS 2 & 3, IN THE NE-SW, SE-NW, & NW-SE OF SEC. 8, T. 34 N., OF R. 10 E., IN LANGLADE COUNTY, WISCONSIN)

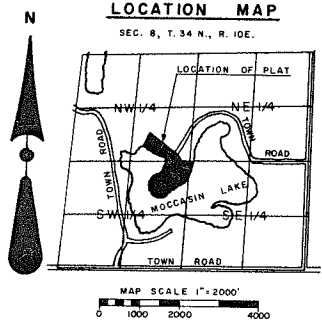

There are no objections to this plat with respect to Sect. 236.15, Chapter 19, Stats.
Certified this 19th day of January, 1963.
Director, Planning Division

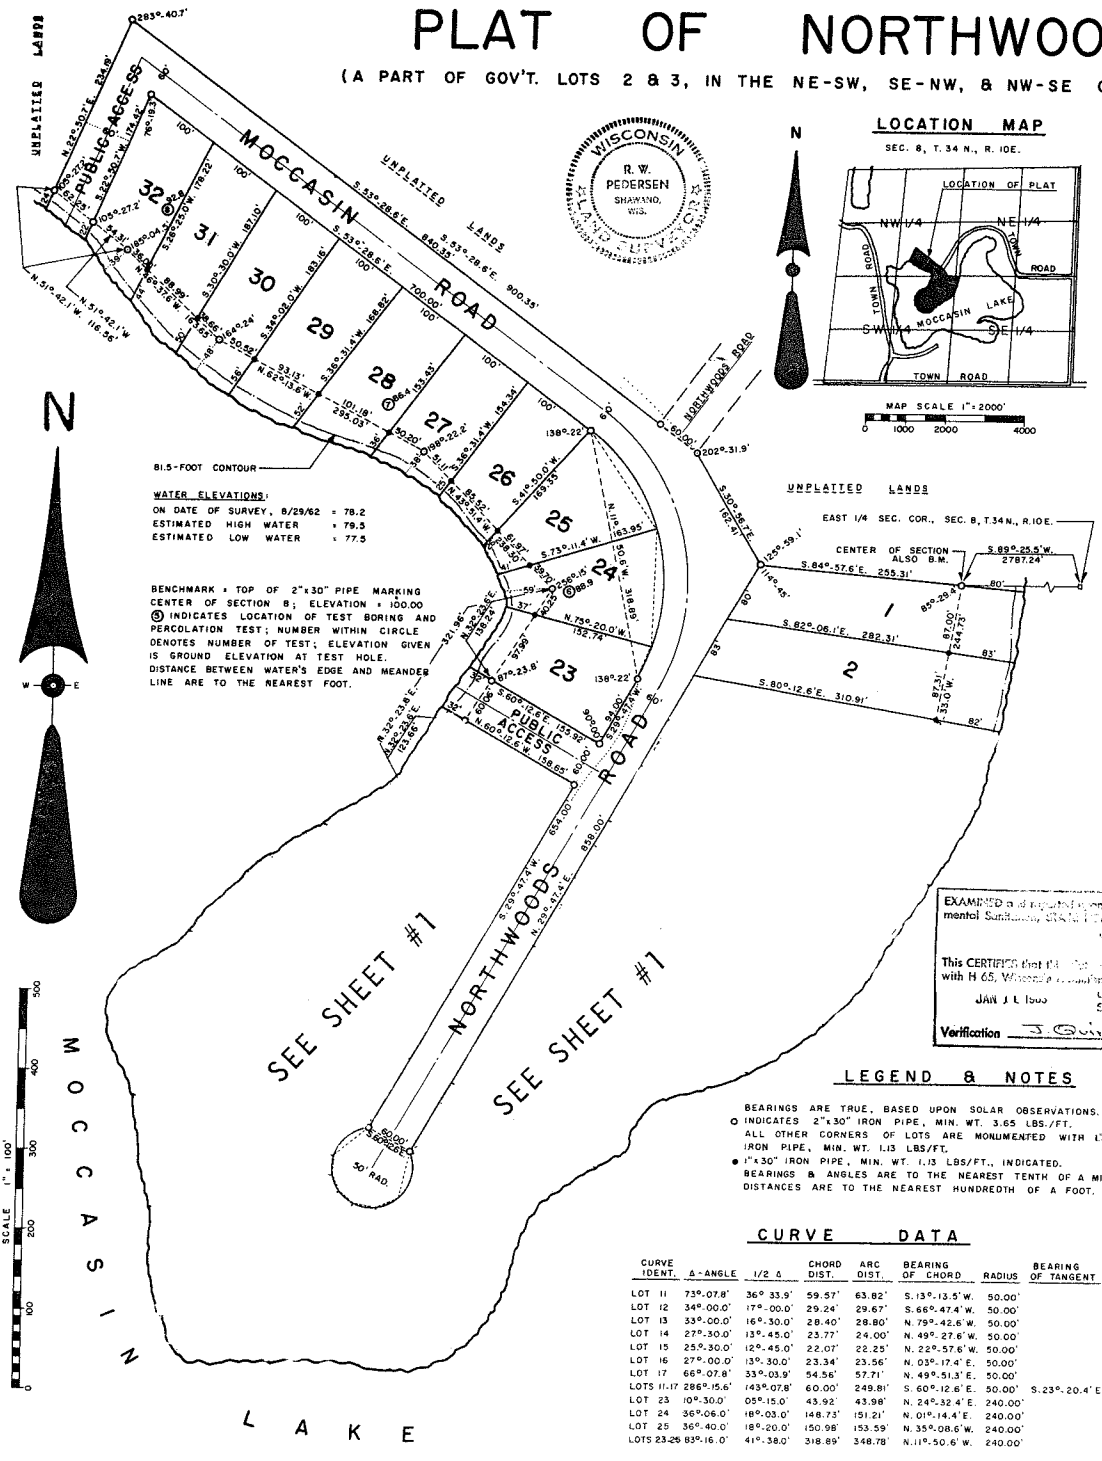

EXAMINED and found correct by the State Surveyor, Langlade County, Wisconsin.
This CERTIFICATE that the plat is correct and true, and that the same is in accordance with the laws of the State of Wisconsin.
JAN 1 1963
C. L. PEDERSEN, M.D., State Health Officer

LEGEND & NOTES

- BEARINGS ARE TRUE, BASED UPON SOLAR OBSERVATIONS.
INDICATES 2"x30" IRON PIPE, MIN. WT. 3.65 LBS./FT.
ALL OTHER CORNERS OF LOTS ARE MONUMENTED WITH 1"x30" IRON PIPE, MIN. WT. 1.13 LBS./FT.
1"x30" IRON PIPE, MIN. WT. 1.13 LBS./FT., INDICATED.
BEARINGS & ANGLES ARE TO THE NEAREST TENTH OF A MINUTE.
DISTANCES ARE TO THE NEAREST HUNDREDTH OF A FOOT.

CURVE DATA

Table with 8 columns: CURVE IDENT., Δ-ANGLE, 1/2 Δ, CHORD DIST., ARC DIST., BEARING OF CHORD, RADIUS, BEARING OF TANGENT. Contains data for curves 11 through 25.

I, R. W. Pedersen, Land Surveyor, Wisconsin Registration No. 5-9, do hereby certify that I have surveyed, divided, and subdivided into roads and lots that part of Government Lots 2 and 3, located in the NW 1/4 of the SW 1/4 of Sec. 8, and the NW 1/4 of the SE 1/4, all in Section 8, Township 34 North, of Range 10 East, in Langlade County, Wisconsin, bounded and described as follows: Commencing at the East corner of the said Section 8; thence S. 89°-25'51" W. 2,787.24 feet; thence S. 89°-25'51" W. 80°-57'46" E. to the water's edge of Moccasin Lake and the place of beginning; thence N. 84°-57'46" W. 255.31 feet; thence S. 89°-25'51" W. 162.41 feet; thence N. 53°-28'16" W. 900.35 feet; thence S. 22°-50'51" W. 258 feet; or less, to the water's edge of Moccasin Lake; thence following said water's edge in a southerly, thence southeasterly, thence southerly, thence easterly, thence northerly, thence northeasterly, thence northerly, to the place of beginning. That I made said survey and subdivision by order and direction of the Northwoods Development Corporation, a corporation duly organized and existing under and by virtue of the laws of the State of Wisconsin, owner of the said land. That such plat is a correct representation of all the exterior boundaries of the land surveyed and the subdivision thereof made. and with the subdivision regulations of the Town of Elcho in surveying and dividing the same. Dated this 5th day of November, 1962.

R. W. Pedersen, Land Surveyor, Wis. 5-9

Northwoods Development Corporation, a corporation duly organized and existing under and by virtue of the laws of the State of Wisconsin, as owner, does hereby certify that it has caused the land described on this plat to be surveyed, divided, mapped and delineated and that it has caused the same to be surveyed, divided, mapped and delineated in accordance with the laws of the State of Wisconsin. Northwoods Development Corporation does further certify that this plat is required by s. 236.10 or s. 236.12 to be submitted to the following for approval or objection: (1) Town of Elcho; (2) Wisconsin State Board of Health; and (3) Director, Planning Division, Department of Resource Development.

In presence of: Joe Hanks, President; Jayne Jackson, Secretary.
Northwoods Development Corporation

RESOLVED, by the Town Board of the Town of Elcho, that the plat of NORTHWOODS MOCCASIN LAKE, submitted by the officers of Northwoods Development Corporation, be and the same is hereby approved this 17 day of January, 1963.

I hereby certify that the foregoing is a copy of a resolution adopted by the Town Board of the Town of Elcho at a meeting held on 17th day of January, 1963.

Don Kelly, Chairman, Town of Elcho; Jayne Jackson, Secretary.

STATE OF WISCONSIN) as
LANGLADE COUNTY)
Personally came before me this 22 day of January, 1963, Joe Hanks, President and Jayne Jackson, Secretary of the above-named corporation, to as known to be the persons who are the officers of said corporation, and to me known to be such President and Secretary of the said corporation, and they requested that they executed the foregoing instrument as such officers as the head of said corporation, by its authority. My commission expires 19th day of January, 1966.
Notary Public

STATE OF WISCONSIN) as
LANGLADE COUNTY)
I, Helga McGandless, being the duly elected, qualified and acting Treasurer of the Town of Elcho, do hereby certify that the records in my office show no unpaid taxes and no unpaid taxes or special assessments as of January 17, 1963, on any of the land included in the plat of NORTHWOODS MOCCASIN LAKE. Dated this 19 day of January, 1963.

STATE OF WISCONSIN) as
LANGLADE COUNTY)
I, Helga McGandless, being the duly elected, qualified and acting Treasurer of the County of Langlade, do hereby certify that the records in my office show no unpaid taxes and no unpaid taxes or special assessments as of January 17, 1963, on any of the land included in the plat of NORTHWOODS MOCCASIN LAKE. Dated this 19 day of January, 1963.

TOWN OF ELCHO RESOLUTION OF APPROVAL:
RESOLVED, by the Town Board of the Town of Elcho, that the plat of NORTHWOODS MOCCASIN LAKE, submitted by the officers of Northwoods Development Corporation, be and the same is hereby approved this 17 day of January, 1963.

Don Kelly, Chairman, Town of Elcho; Jayne Jackson, Secretary.