



STRAIGHTLINE SURVEYING, INC.
White Lake, Wisconsin 54491
W2983 South Lake Lane

Map of Survey for Apostolic Worship Church
Part of the Northwest Quarter of the Southeast Quarter of
Section 16, T31 N., R 13 E., Town of Evergreen, Langlade County, WI.

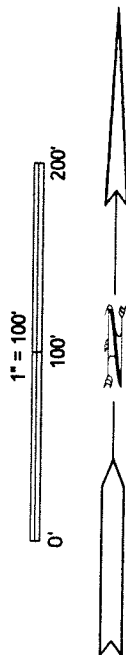


C 1/4 corner, Sec. 16
IP/BC fd.

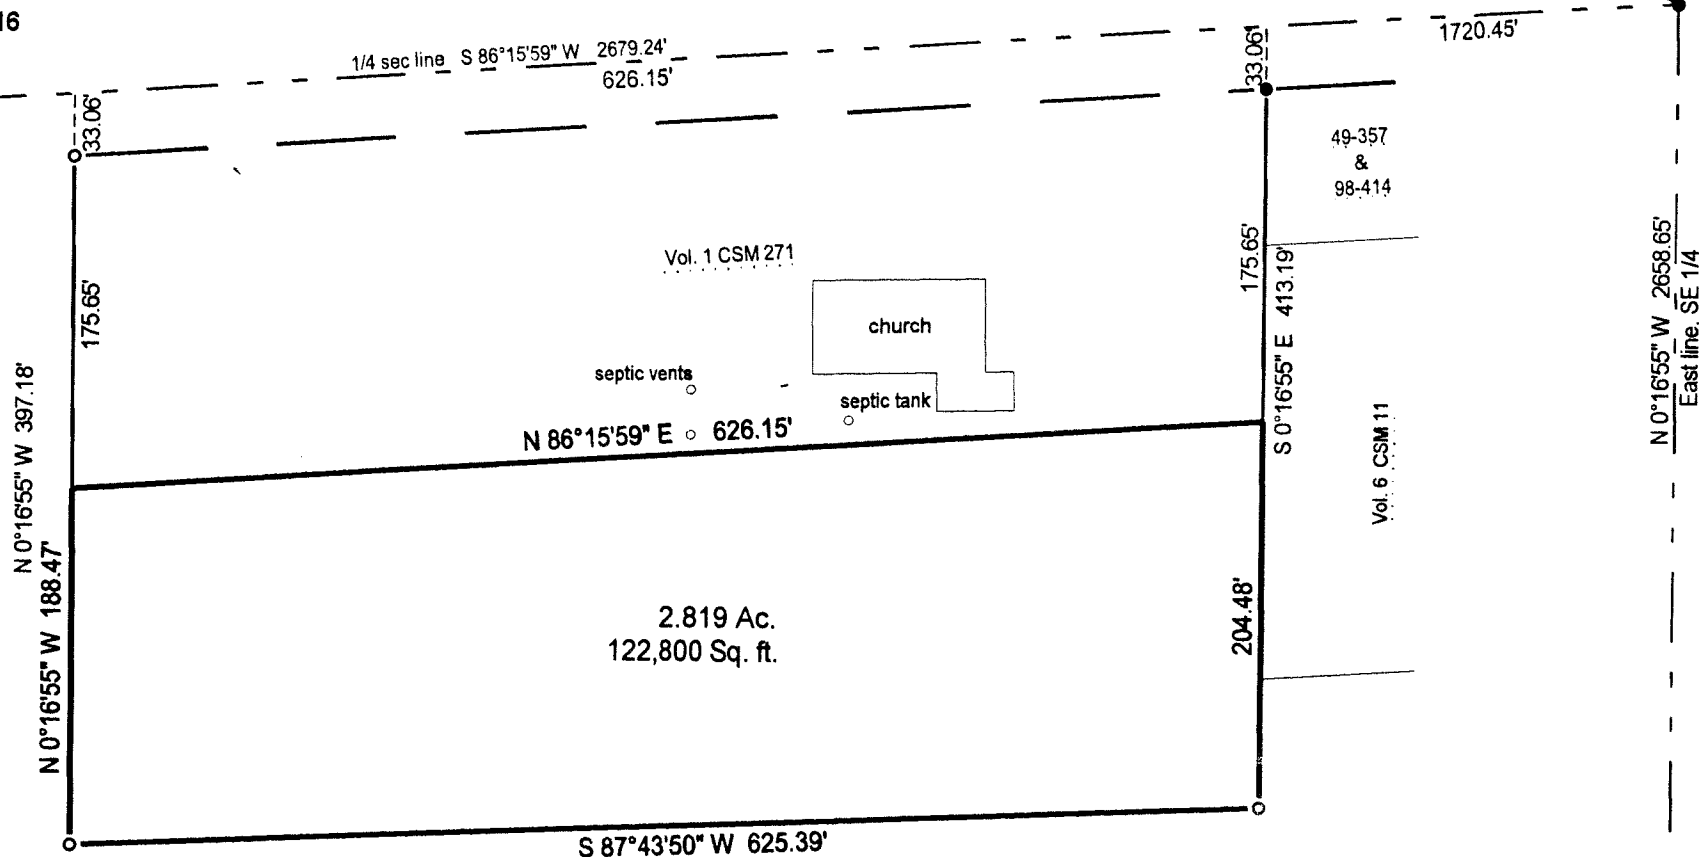

LEGEND

- iron pipe set
- iron pipe found
- ⊙ Monument found

Bearings referenced to section lines shown.

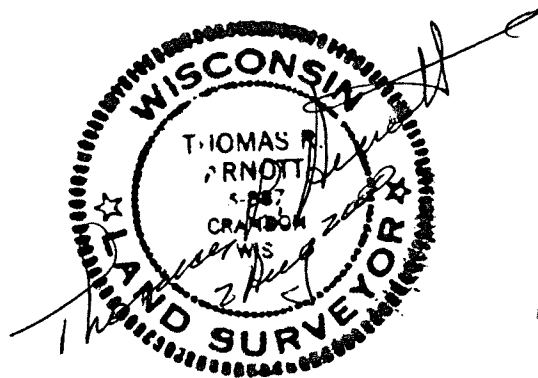

RECORD # 10204
LANGLADE COUNTY SURVEYORS OFFICE
DATE FILED: 2/2/04 BY: D. TLUSTY
E 1/4 corner, Sec. 16
IP fd.

SE corner, Sec. 16
RR spike fd.

RECORD #
LANGLADE COUNTY SURVEYORS OFFICE
DATE FILED: BY: