


PLAT OF SURVEY

PART OF THE NE1/4 NE1/4 OF SECTION 5, T32N-R13E, TOWN OF LANGLADE, LANGLADE COUNTY, WISCONSIN

BEARINGS REFERENCED TO THE LANGLADE
COUNTY COORDINATE SYSTEM GRID

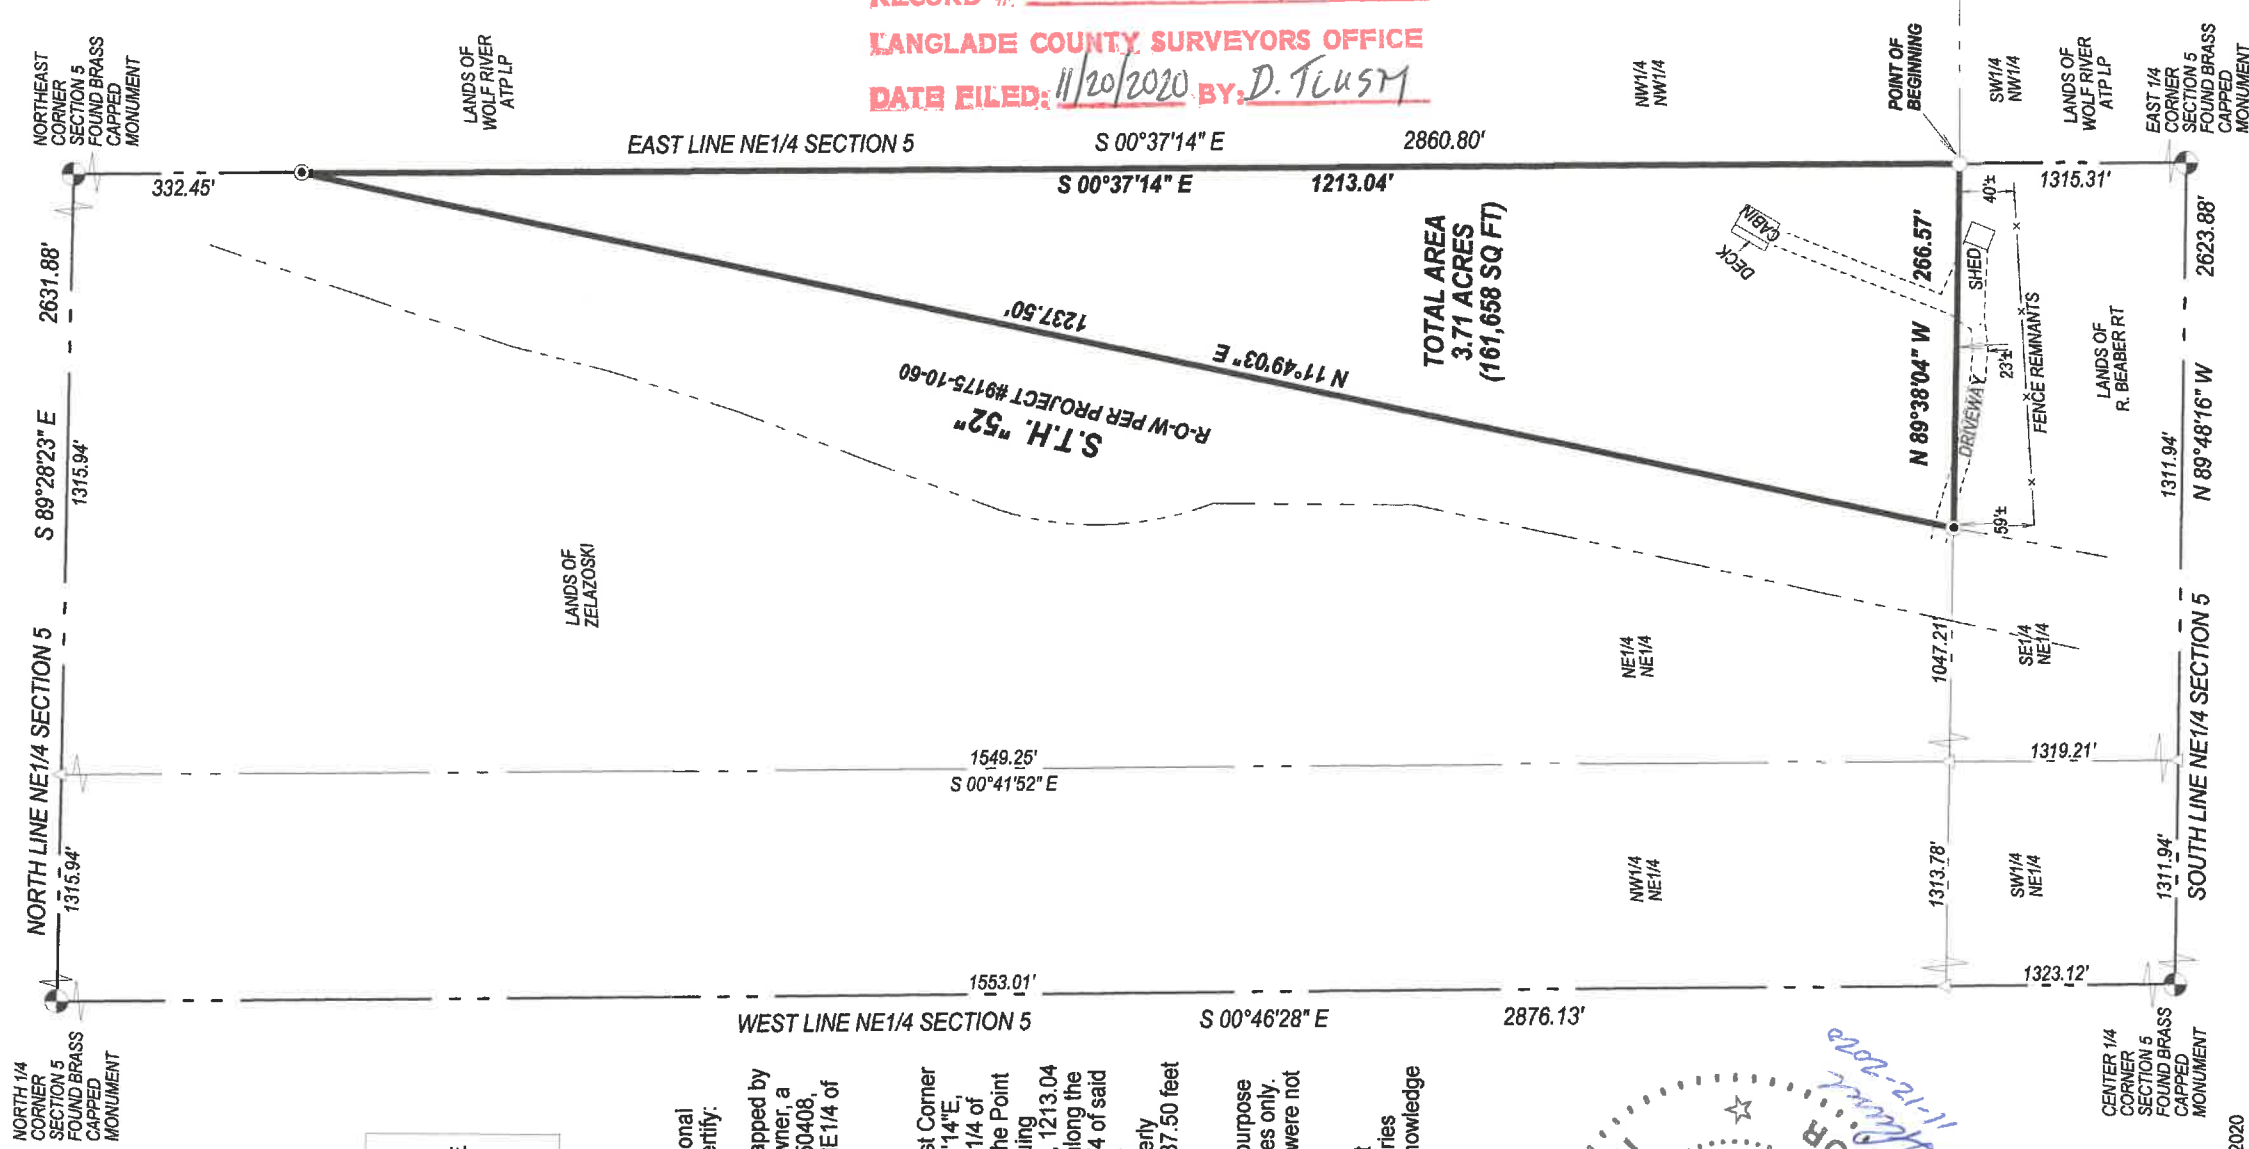

LEGEND

- △ COMPUTED POINT
- FOUND 1.3" IRON PIPE
- SET 1.05" O.D. X 24" LONG IRON PIPE WEIGHING 1.13 LB/LF

I, Timothy J. Rusch, Professional
Land Surveyor, do hereby certify:

That I have surveyed and mapped by
the order of Tracy Dishno, owner, a
parcel described in deed #450408,
located in the NE1/4 of the NE1/4 of
Section 5, T32N-R13E.

Described as follows:

Commencing at the Northeast Corner
of Section 5; Thence S00°37'14"E,
along the East line of the NE1/4 of
said Section, 332.45 feet to the Point
of Beginning; Thence continuing
S00°37'14"E, along said line, 1213.04
feet; Thence N89°38'04"W, along the
South line of the NE1/4 NE1/4 of said
Section, 266.57 feet; Thence
N11°49'03"E, along the Easterly
right-of-way of S.T.H. 55, 1237.50 feet
to the Point of Beginning.

That this survey was for the purpose
of locating property boundaries only.
Other geographical features were not
mapped.

That this is a true and correct
representation of the boundaries
surveyed to the best of my knowledge
and belief.



SURVEYED BY:
RUSCH ENGINEERING &
SURVEYING LLC
400 RUSCH ROAD
ANTIGO, WI 54409
(715) 623-5044
PROJECT # 20-6173

FIELD WORK COMPLETED 08/13/2020

RECORD # 10209
LANGLADE COUNTY SURVEYORS OFFICE
DATE FILED: 11/20/2020 BY: D. T. CUSUM