
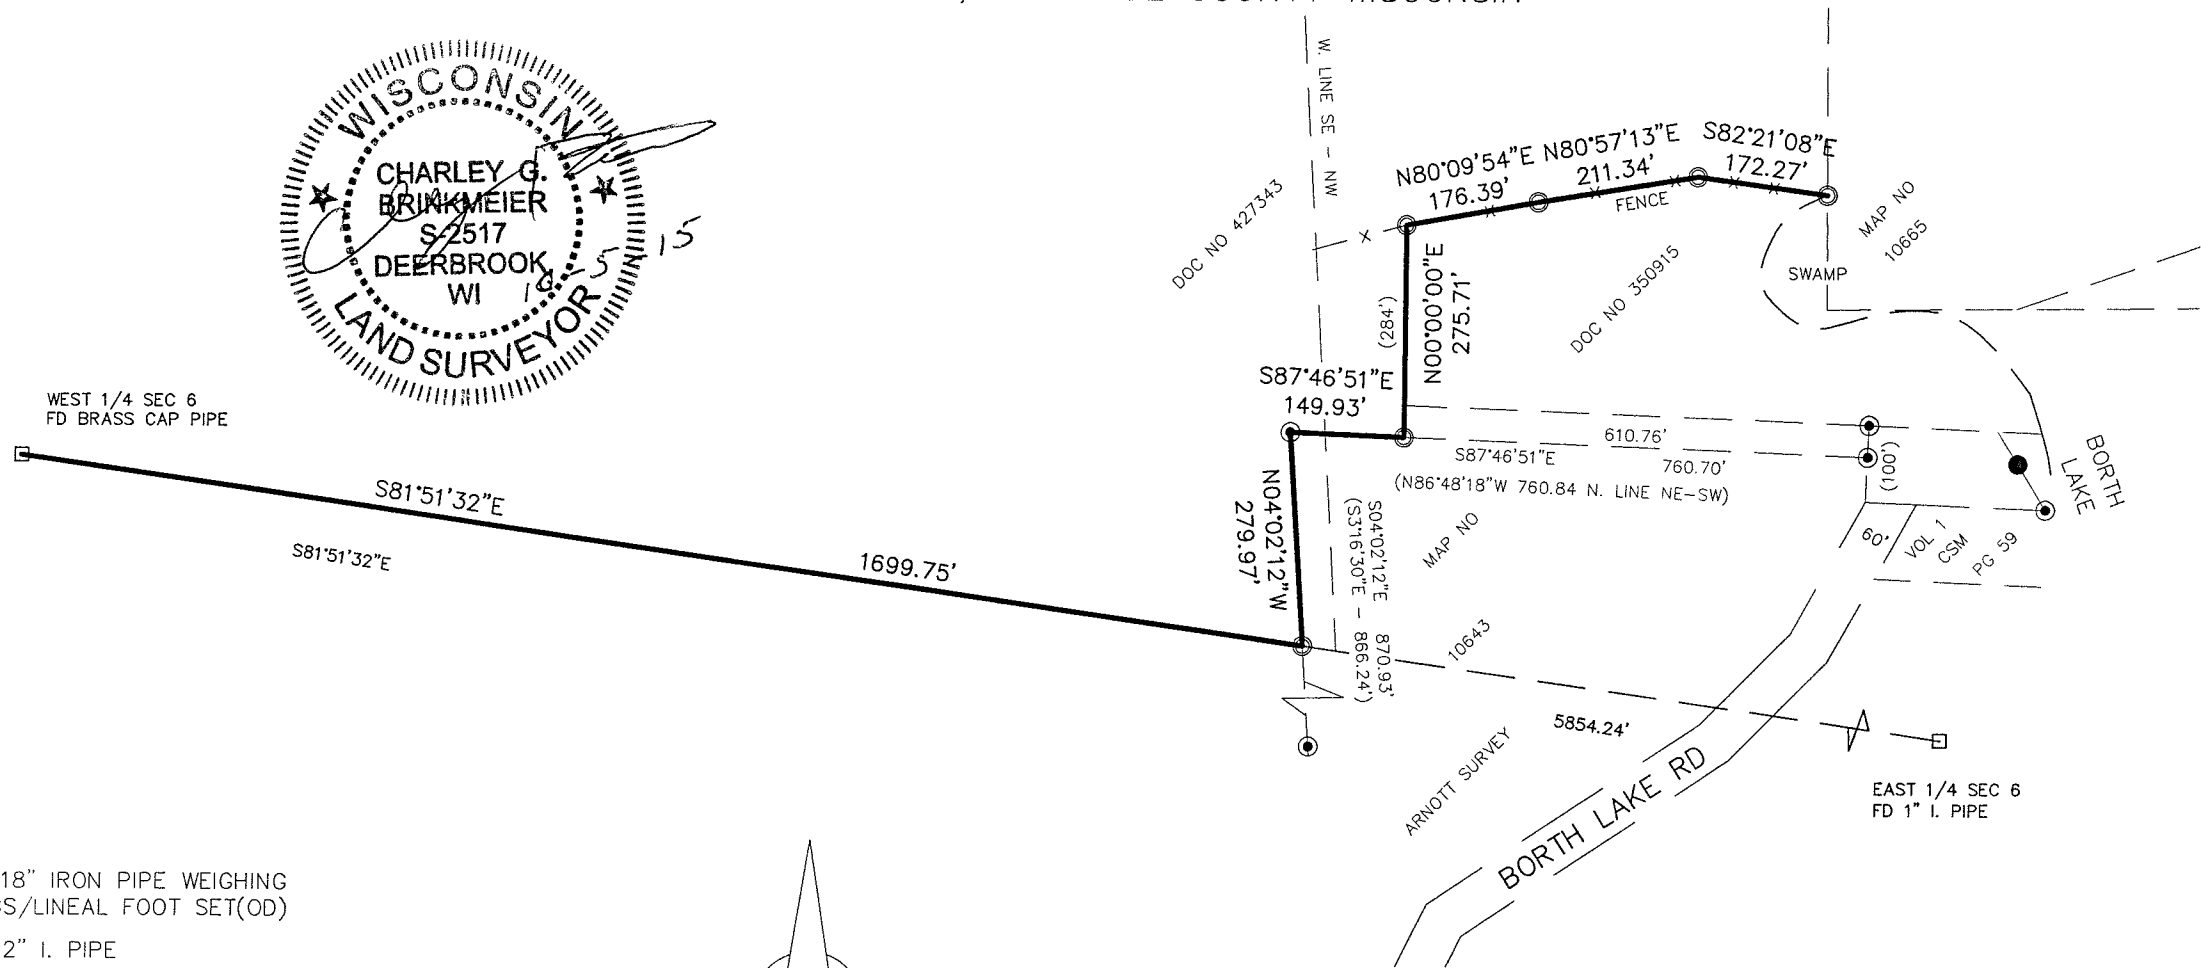


MAP OF SURVEY



OF PART OF THE SOUTHWEST 1/4 OF THE NORTHWEST 1/4
AND PART OF THE SOUTHEAST 1/4 OF THE NORTHWEST
1/4 OF SECTION 6 TOWNSHIP 32 NORTH, RANGE 11 EAST
TOWN OW NEVA, LANGLADE COUNTY WISCONSIN

RECORD # 10219
LANGLADE COUNTY SURVEYORS OFFICE
DATE FILED: 10/15/15 BY: D. TRUSTY

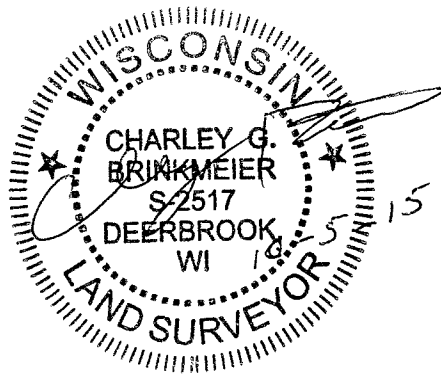

- ◎ 1.3" X 18" IRON PIPE WEIGHING 1.68 LBS/LINEAL FOOT SET(OD)
- FOUND 2" I. PIPE
- ◉ FOUND 1" I. PIPE
- ▲ FOUND PK NAIL OR RR SPIKE
- FOUND GOV'T CORNER
- () RECORD DATA

SHEET 1 OF 2

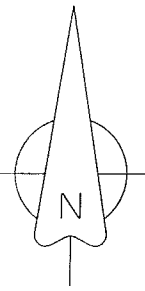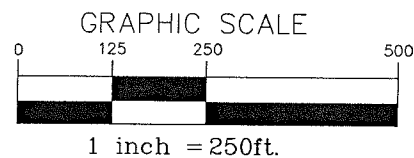

SURVEY PROVIDED BY: CORNERSTONE SURVEYING W12890 HWY 1 DEERBROOK WI 54424 715-216-3234	SURVEYED FOR: ANDY KIHN 1132 ALEX CRT HUBERTUS WI 53033	BEARING REFERENCE: TO THE LANGLADE COUNTY COORDINATE SYSTEM
--	--	---