


MAP OF SURVEY

OF PART OF THE NORTHEAST 1/4 OF THE NORTHWEST 1/4
AND ALL OF THE SOUTHEAST 1/4 OF THE NORTHWEST 1/4
OF SECTION 22, TOWNSHIP 31 NORTH, RANGE 13 EAST,
TOWN OF EVERGREEN, LANGLADE COUNTY WISCONSIN

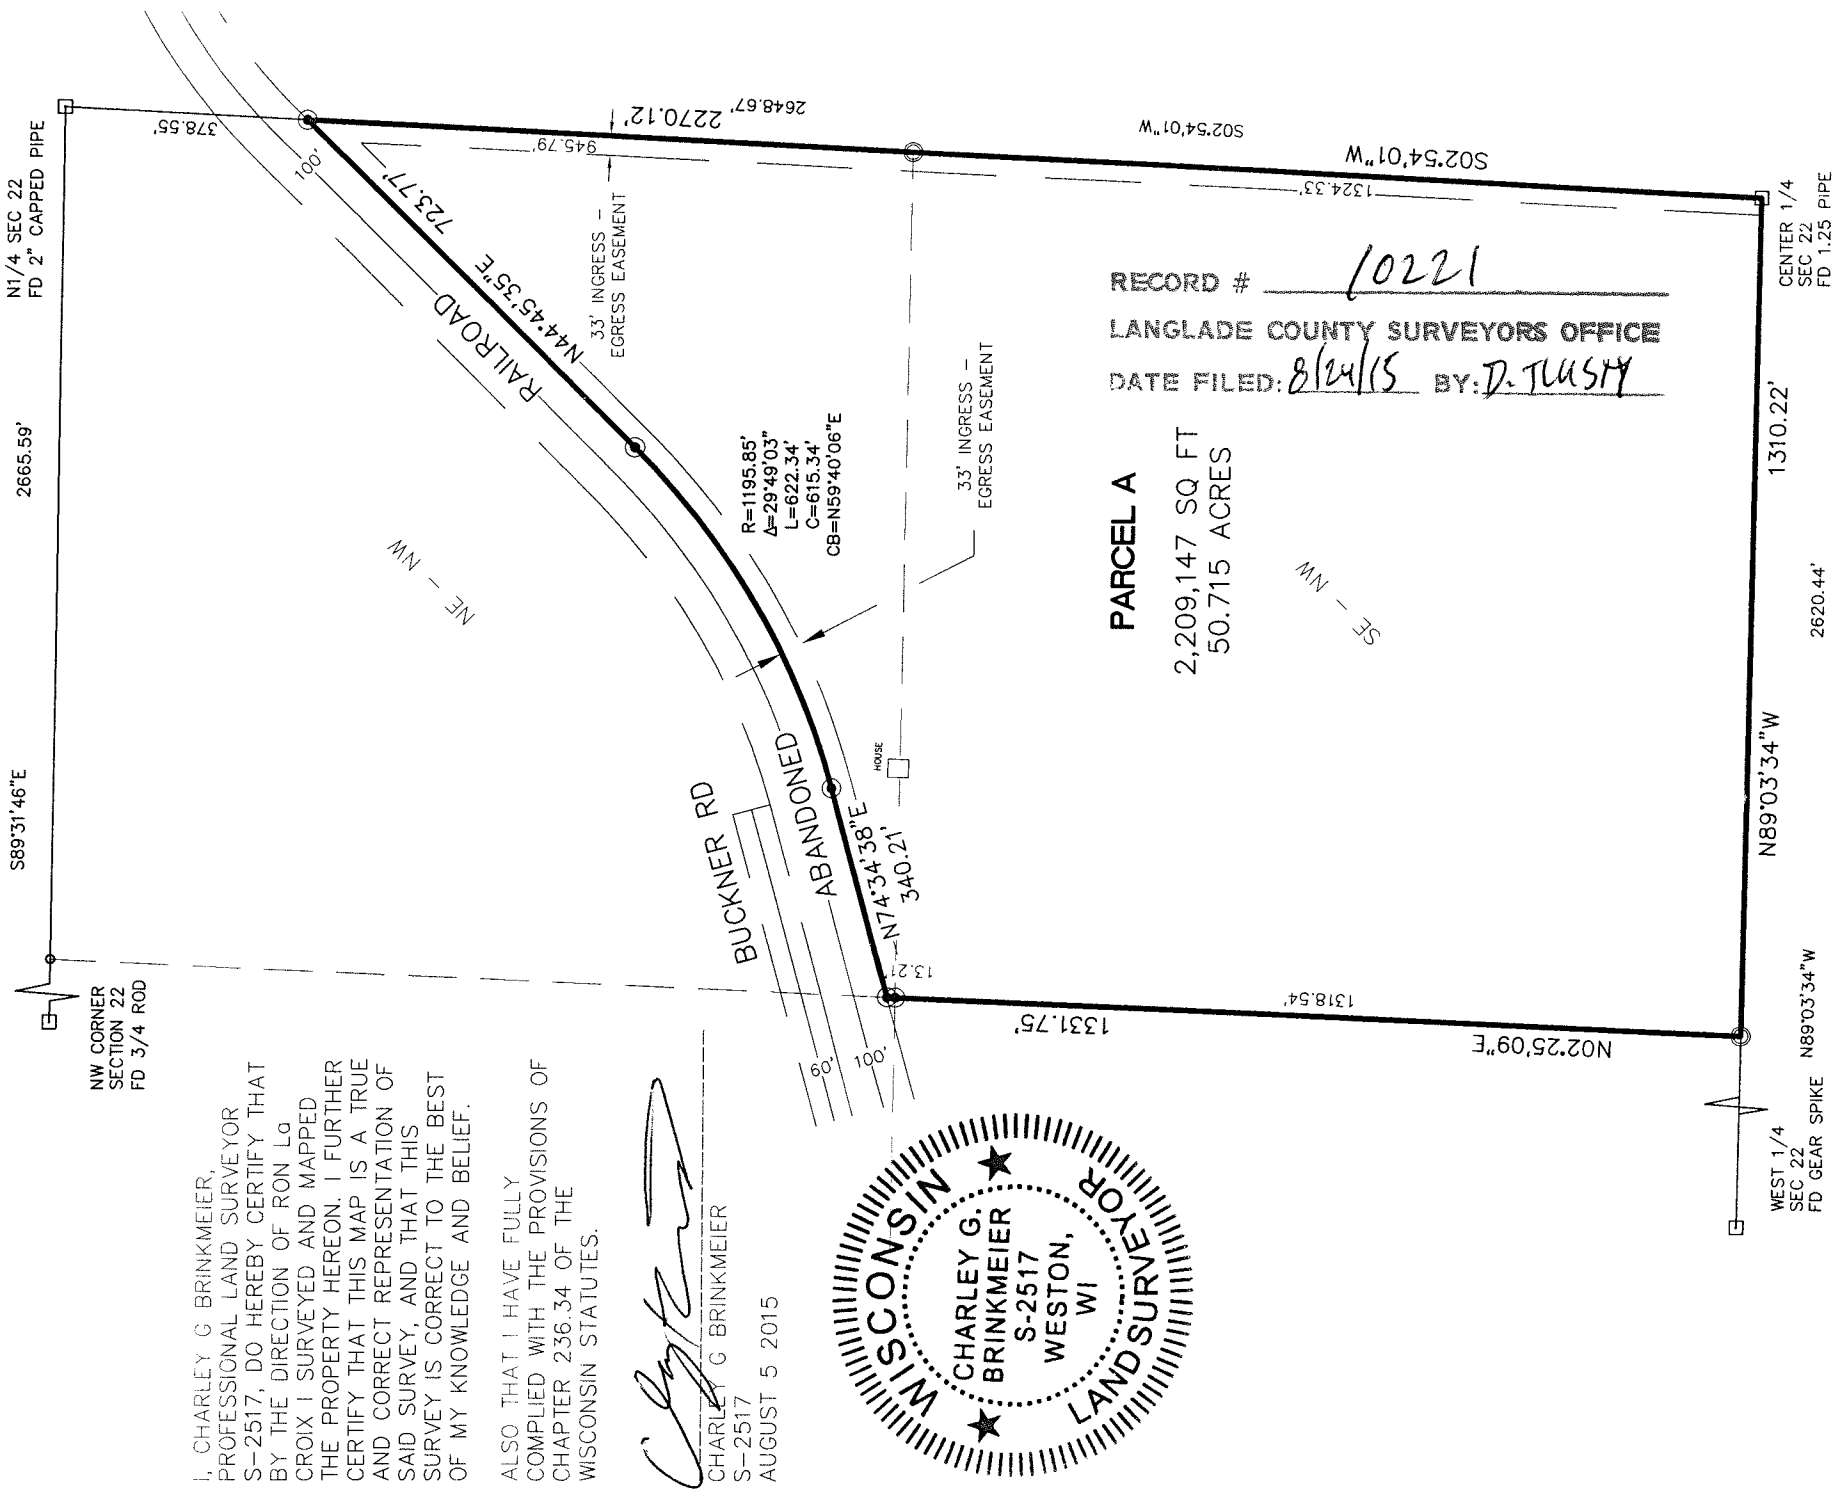


I, CHARLEY G. BRINKMEIER,
PROFESSIONAL LAND SURVEYOR
S-2517, DO HEREBY CERTIFY THAT
BY THE DIRECTION OF RON L.G.
CROIX I SURVEYED AND MAPPED
THE PROPERTY HEREON. I FURTHER
CERTIFY THAT THIS MAP IS A TRUE
AND CORRECT REPRESENTATION OF
SAID SURVEY, AND THAT THIS
SURVEY IS CORRECT TO THE BEST
OF MY KNOWLEDGE AND BELIEF.



ALSO THAT I HAVE FULLY
COMPLIED WITH THE PROVISIONS OF
CHAPTER 236.34 OF THE
WISCONSIN STATUTES.

Charley G. Brinkmeier

CHARLEY G. BRINKMEIER
S-2517
AUGUST 5, 2015

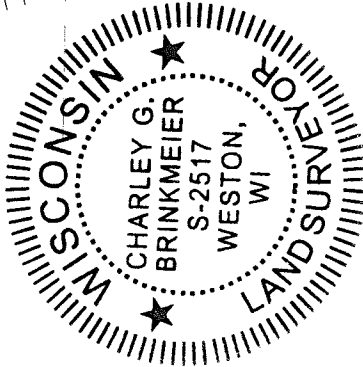

- 1.3" X 18" IRON PIPE WEIGHING 1.68 LBS/LINEAL FOOT SET(OD)
 - FOUND 2" I. PIPE
 - ⊙ FOUND 1" I. PIPE
 - ▲ FOUND PK NAIL OR RR SPIKE
 - FOUND GOV'T CORNER
 - () RECORD DATA
- SHEET 1 OF 1

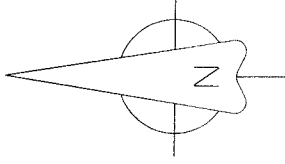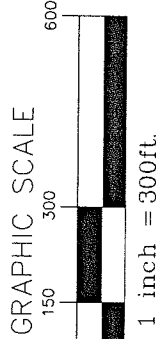

SURVEY PROVIDED BY: CORNERSTONE SURVEYING W12890 HWY 1 DEERBROOK WI 54424 715-216-3234	SURVEYED FOR: RON LA CROIX 1807 E LINDBERGH ST APPLETON WI 54911	BEARING REFERENCE: TO THE LANGLADE COUNTY COORDINATE SYSTEM
--	---	---