


MAP OF SURVEY

OF ALL OF LOTS 3, 4 AND 5 OF THE HEINZ PLAT LOCATED
IN GOVERNMENT LOT 2 OF SECTION 11, TOWNSHIP 33 NORTH,
RANGE 10 EAST, TOWN OF UPHAM, LANGLADE COUNTY
WISCONSIN

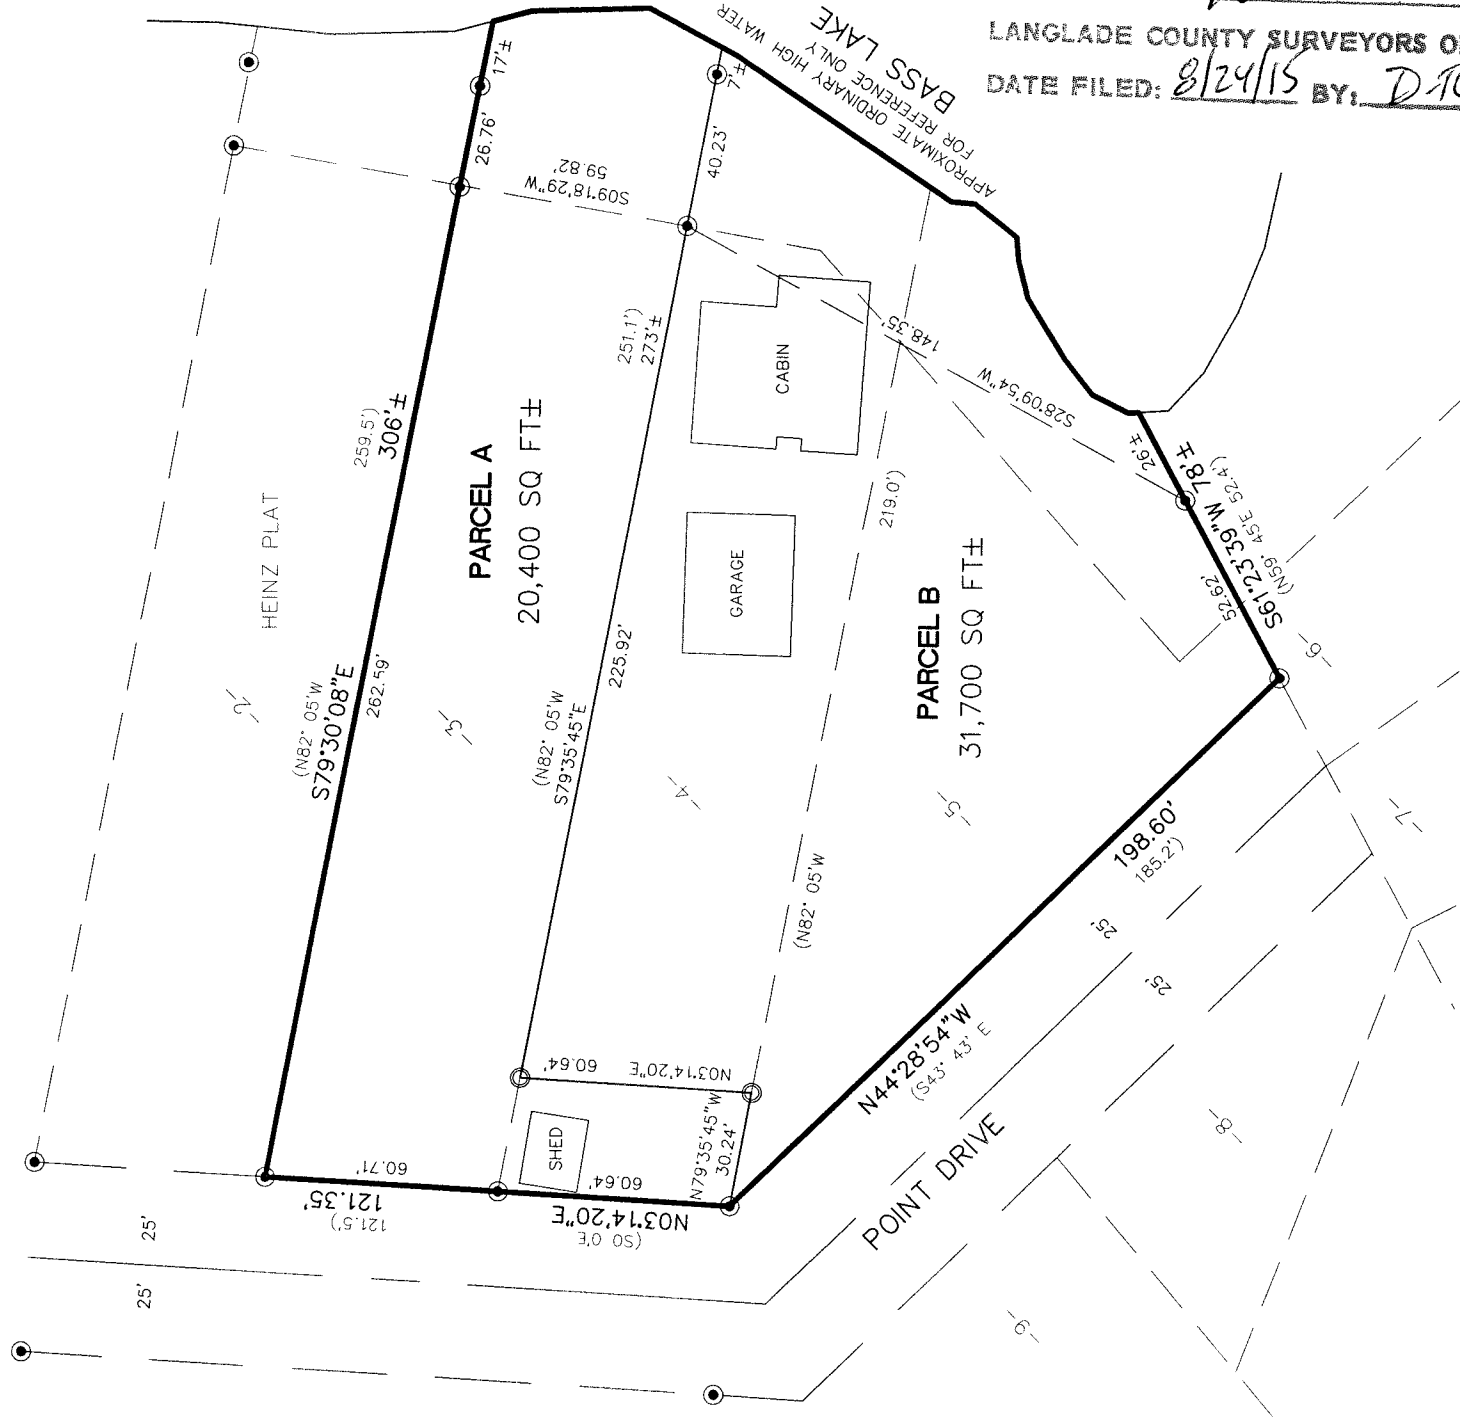



RECORD # 10222
LANGLADE COUNTY SURVEYORS OFFICE
DATE FILED: 8/24/15 BY: D. RUSTY

I, CHARLEY G BRINKMEIER, REGISTERED LAND SURVEYOR S-2517, DO HEREBY CERTIFY THAT BY THE DIRECTION OF ROBERT BERGMANN AND BRIAN HACHBARTH I SURVEYED AND MAPPED THE PROPERTY HEREON. I FURTHER CERTIFY THAT THIS MAP IS A TRUE AND CORRECT REPRESENTATION OF SAID SURVEY, AND THAT THIS SURVEY IS CORRECT TO THE BEST OF MY KNOWLEDGE AND BELIEF.

ALSO THAT I HAVE FULLY COMPLIED WITH THE PROVISIONS OF CHAPTER 236.34 OF THE WISCONSIN STATUTES.

Camryn

~~CHARLEY G BRINKMEIER~~ S-2517
JUNE 17 2015

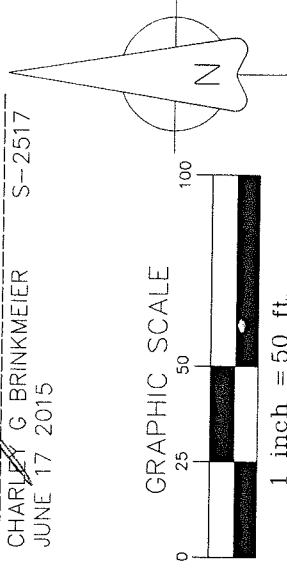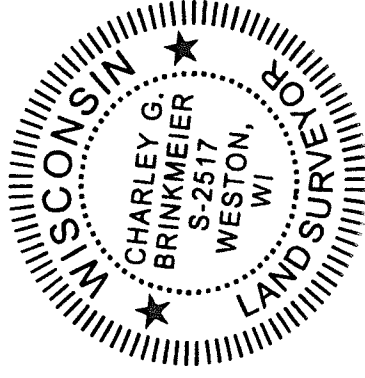

- 1.3" X 18" IRON PIPE WEIGHING
1.68 LBS/LINEAL FOOT SET(OD)
FOUND 2" I. PIPE
FOUND 1" I. PIPE
FOUND PK NAIL OR RR SPIKE
FOUND GOV'T CORNER
RECORD DATA

SHEET 1 OF 1

SURVEY PROVIDED BY:
CORNERSTONE SURVEYING
W12890 HWY 1
DEERBROOK WI 54424
715-623-4098

SURVEYED FOR:
ROBERT BERGMANN
1826 WATERBURY CT
AMES IA 50010

BEARING REFERENCE:
TO THE LANGADE COUNTY
COORDINATE SYSTEM

JUNE 15 2015