


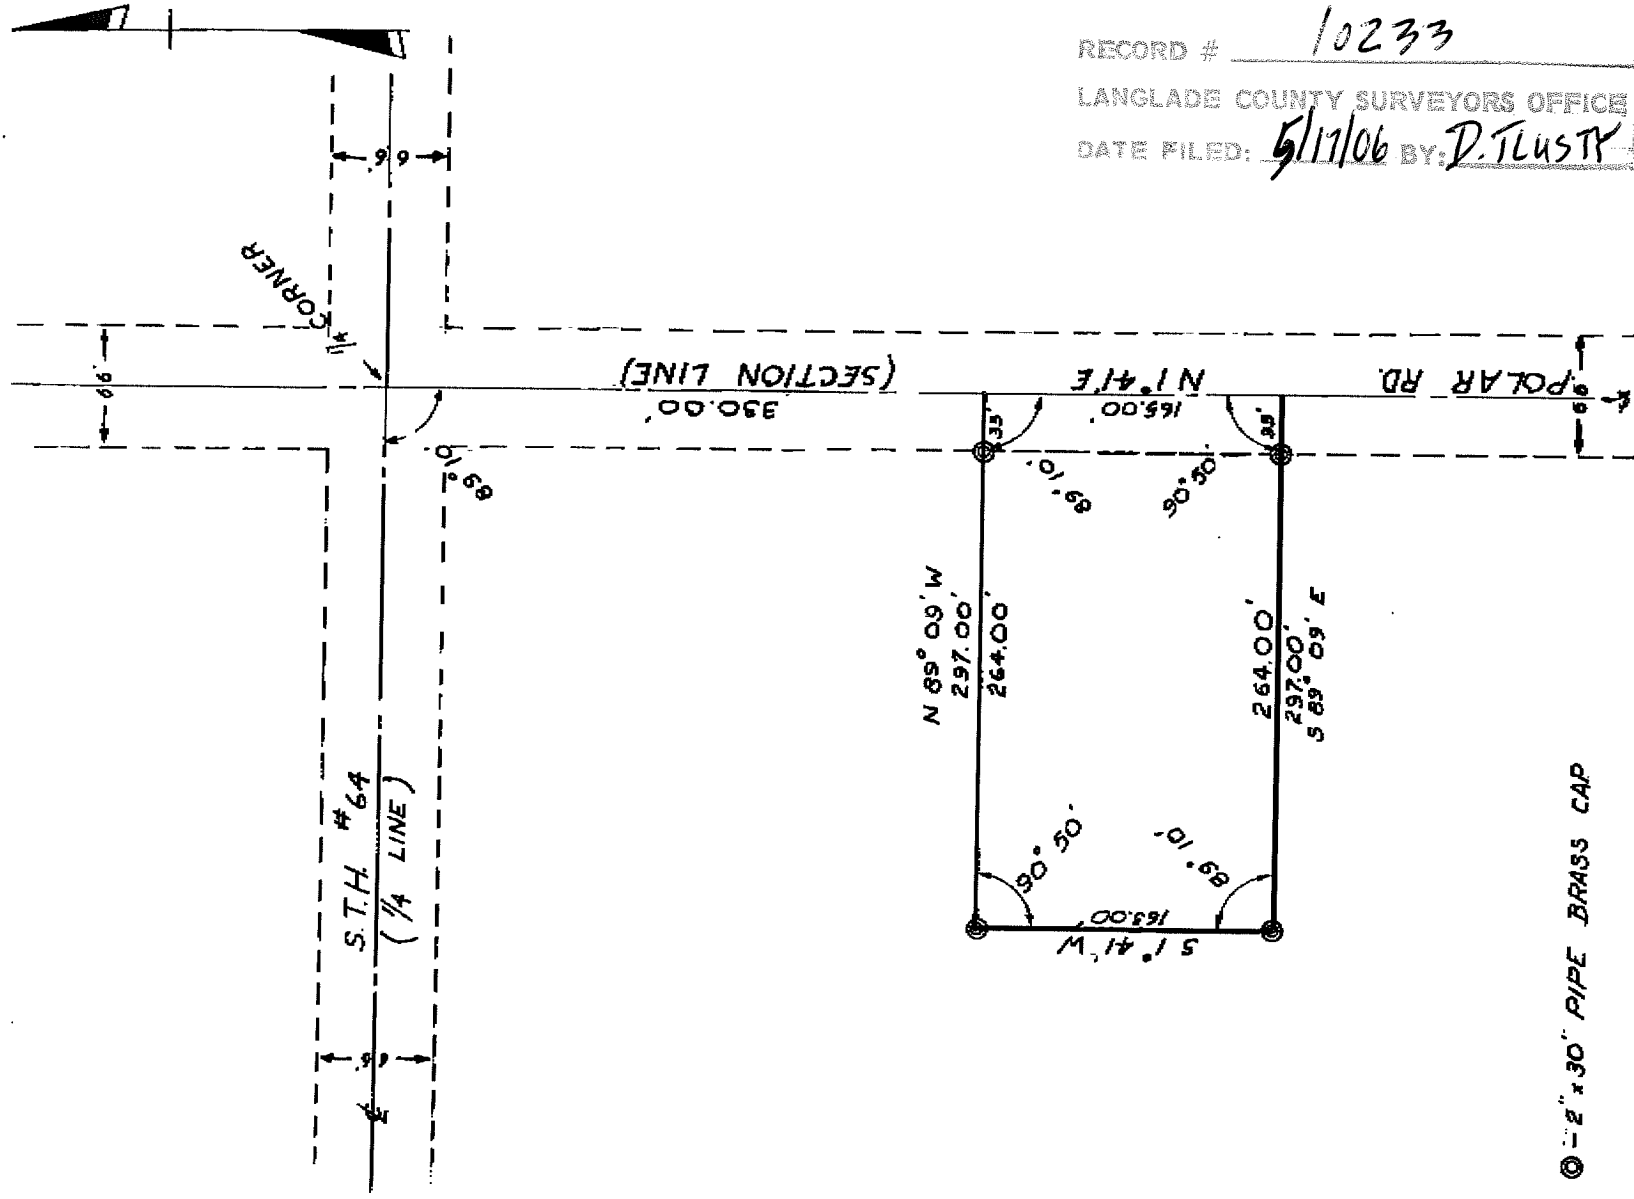

© 2' x 30' PIPE BRASS CAP

RECORD # 10233

LANGLADE COUNTY SURVEYORS OFFICE

DATE FILED: 5/17/06 BY: D. TLUSTY

WISCONSIN POWER AND LIGHT COMPANY

SCALE 1" = 100'

DR. BY STACY

DWG. No. H 2760-A

DATE 4-26-66 POLAR SUBSTATION SITE

7-5-66 T 31 N R 12 E SEC. 16

PART OF N.E. 1/4 AND S.E. 1/4

LOCATION LANGLADE CO.

WPL 1413-B-K&ECO. PHOENIX N166

WISCONSIN POWER AND LIGHT COMPANY
PROPERTY OWNED IN
VILLAGE OF POLAR, LANGLADE COUNTY, WISCONSIN

USE: Electric Substation

DEED: Warranty Deed dated June 6, 1966, recorded in
Vol. 332 of Deeds on page 499 in the office of Register
of Deeds for Langlade County, Wisconsin.

DESCRIPTION: A part of the NE 1/4 of the SE 1/4 of Section
16 - T 31 N, R 12 E, describes as follows:

Commencing at the east quarter corner of
Section 16 - T 31 N, R 12 E; thence S 10 41' W, on the
east line of said Section 16, 330.00 feet to the point
of beginning of this description; thence N 89° 09' W,
297.00 feet to a point; thence S 10 41' W, 165.00 feet
to a point; thence S 89° 09' E, 297.00 feet to a point
on the east line of said Section 16; thence N 10 41' E,
on the east line of said Section 16, 165.00 feet to the
point of beginning. Being 1.125 acres, more or less,
subject to the use of the east 33 feet for road purposes.

M DWG. H-2760-B