


PLAT OF SURVEY


PART OF GOVERNMENT LOT 1, LOCATED IN THE NORTHEAST QUARTER OF SECTION 1, TOWNSHIP 32 NORTH, RANGE 14 EAST, TOWN OF WOLF RIVER, LANGLADE COUNTY, WISCONSIN

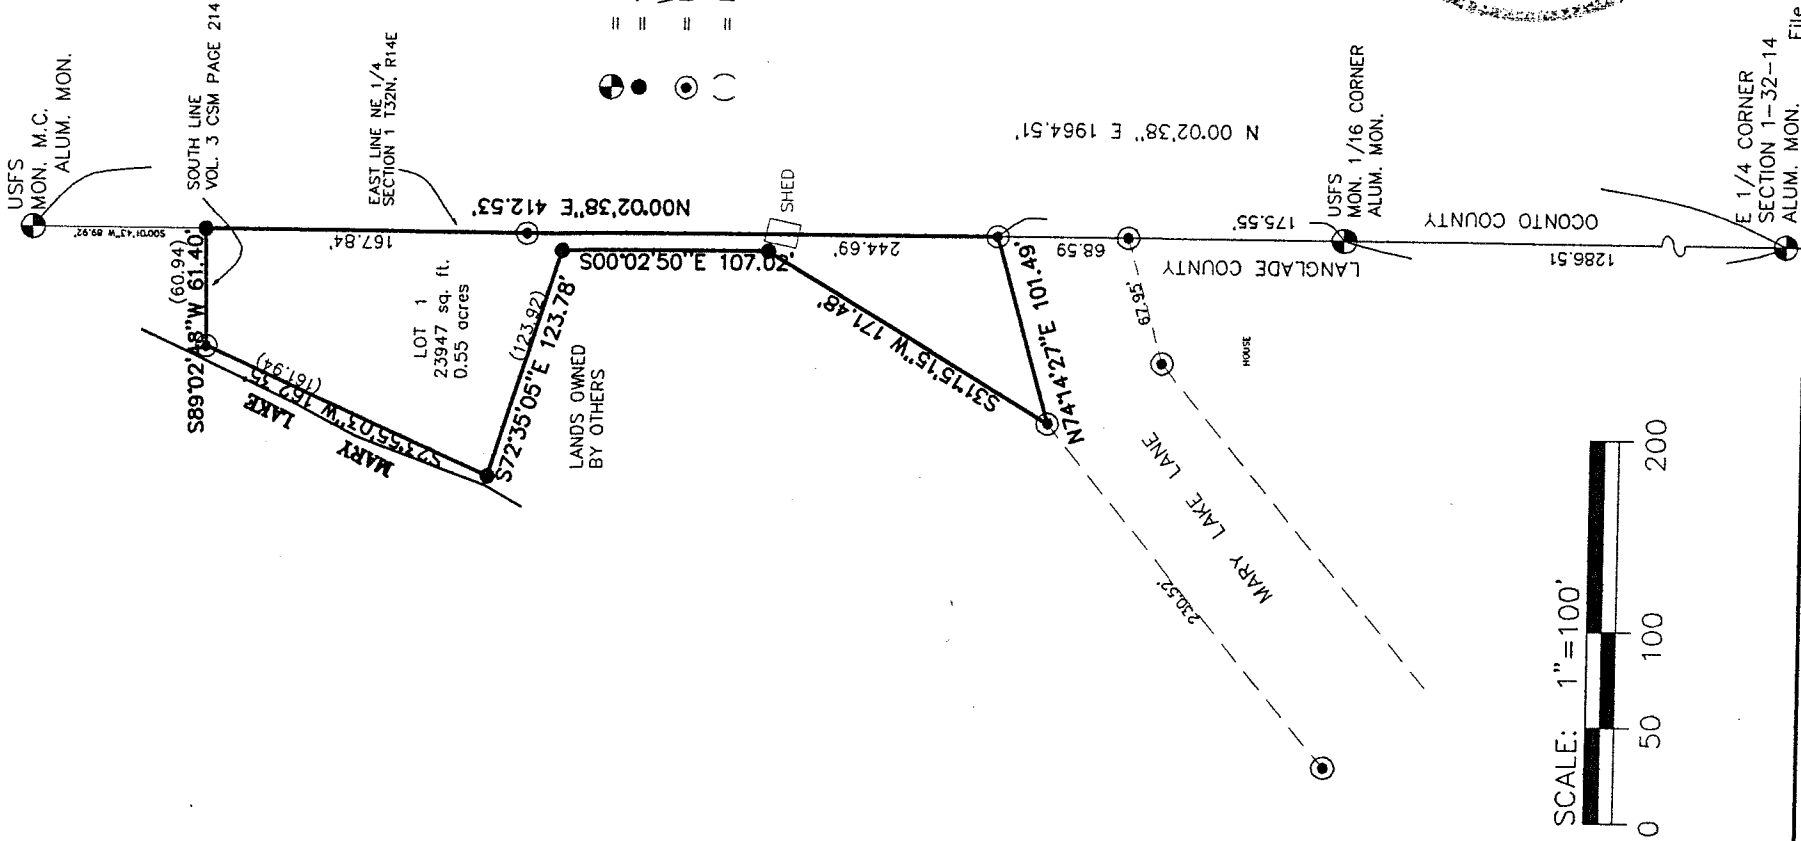

LEGEND

- = Government corner
- = Set 2" x 24" iron pipe
- = Wt. = 3.65 lbs/ft
- = Found Iron Pipe
- () = Recorded as

NORTH IS REFERENCED TO THE EAST
LINE OF NE 1/4 SEC. 1-32-14 ASSUMED
TO BEAR N00°02'38"E

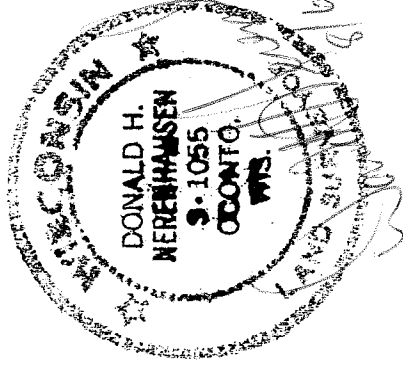

RECORD # 10247
LANGLADE COUNTY SURVEYORS OFFICE
DATE FILED: 3/25/99 BY: DAVE TLUSTY

Plot date: 08/04/98
File name: C:\JOBS\626\1059\DWORAK\PLAT

SURVEYOR'S CERTIFICATE

I, Donald H. Nerenhausen, Registered Land Surveyor, do hereby certify that by the order and under the direction of Stan Dworak, Owner, I have surveyed and mapped part of those lands as previously conveyed in document 279188 Langlade County Register of Deeds Office, said lands also being part of Government Lot 1, Section 01, Township 32 North, Range 14 East, Town of Wolf River, Langlade County Wisconsin, more particularly described as follows:

Commencing at the East $\frac{1}{4}$ corner of said Section 1; thence North $00^{\circ}02'38''$ East along the East line of Government Lot 1 a distance of 1286.51 feet to a United States Forest Service Monument; thence Continuing North $00^{\circ}02'38''$ East along the East line of Government Lot 1 a distance of 175.55 feet to the **Point of Beginning**; thence continuing North $00^{\circ}02'38''$ East along the said East line a distance of 412.53 feet to the Southeast corner of Volume 3 Certified Survey Map page 214 feet Langlade County Register of Deeds Office; thence South $89^{\circ}02'48''$ West along the South line of said Volume 3 CSM page 214 a distance of 61.40 feet (recorded 60.94 feet) to an existing iron pipe at the Southwest meander corner of said Volume 3 CSM page 214 and being the state of a meander line of Mary Lake; thence South $23^{\circ}55'03''$ West along the said meander line a distance of 162.35 feet (recorded 161.94 feet) to the end of the said meander line of Mary Lake; thence South $72^{\circ}35'05''$ East a distance of 123.78 feet (recorded 123.92 feet), thence South $00^{\circ}02'50''$ East a distance of 107.02 feet; thence South $31^{\circ}15'15''$ West a distance of 171.48 feet to an existing iron pipe at the North right-of-way of proposed Mary Lake Lane; thence North $74^{\circ}14'27''$ East along the said proposed North right-of-way a distance of 101.49 feet to the East line of Government Lot 1 and the **Point of Beginning**;

Containing 23,947 square feet/0.55 acres.

I further certify that the within map is a true and correct representation of the exterior boundaries of the lands surveyed and that I have fully complied with the revised provisions of the Wisconsin Administrative Code AE-7 and the Langlade County Land Division Ordinance in the surveying and mapping of same.

Dated this 6th day of August 1998.


Donald H. Nerenhausen S-1055

Donald H. Nerenhausen & Associates, Inc.

