
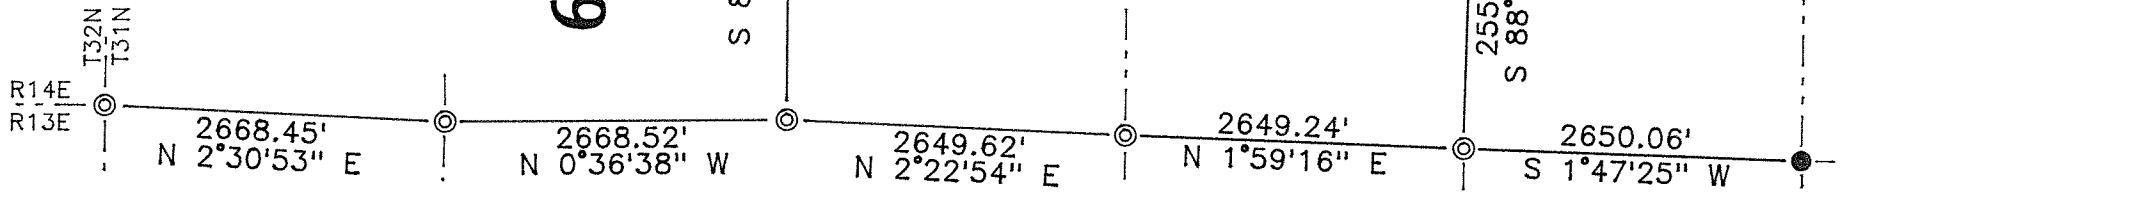


TOWNSHIP 31 NORTH, RANGE 14 EAST

THIS MAP IS A COMPILATION OF INFORMATION FROM SEVERAL SOURCES INCLUDING FIELD TRAVERSE DATA FROM: MILO E. STEFAN, RLS-1558 AND DAVID E. TLUSTY, RLS-1390, AND HAS BEEN CREATED TO SHOW THE RELATIONSHIP BETWEEN SECTION AND QUARTER SECTION CORNERS IN THE AREA OF SECTIONS 6, 7, 8, 17 AND 18, T. 31 N., R. 14 E., LANGLADE COUNTY, WI. CORNERS SHOWN WERE EXISTING, OR WERE ESTABLISHED FROM ORIGINAL OR SUBSEQUENT SURVEY INFORMATION OF RECORD. CORNER RESTORATION FORMS ARE ON FILE FOR ALL CORNERS SHOWN HEREON. CORNERS AROUND SECTION 7 ARE TIED TO A CLOSED TRAVERSE. OTHER INFORMATION IS BASED ON OPEN-ENDED TRAVERSE WORK. I, DAVID E. TLUSTY, REGISTERED LAND SURVEYOR, DO HEREBY CERTIFY THAT THIS MAP IS A TRUE AND CORRECT REPRESENTATION OF THE COMPILED INFORMATION, TO THE BEST OF MY KNOWLEDGE AND BELIEF.

AUGUST 26, 1992 *David E. Tlusty*
DAVID E. TLUSTY
LANGLADE COUNTY SURVEYOR

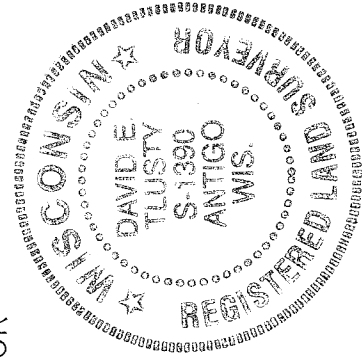

RECORD # 10248
LANGLADE COUNTY SURVEYORS OFFICE
DATE FILED: _____ BY: *D. Tlusty*
TRUE BEARINGS
BASED ON SOLAR OBSERVATION
1" = 1500'

MONUMENT LEGEND
⊙ 2" x 42" aluminum monument
• iron pipe
Δ railroad spike