


PLAT OF SURVEY

THE NE1/4 OF THE SW1/4 OF SECTION 1, T33N-R9E,
TOWN OF SUMMIT, LANGLADE COUNTY, WISCONSIN

BEARINGS REFERENCED TO THE LANGLADE
COUNTY COORDINATE SYSTEM GRID

NOTE:
EXISTING STEEL POST WITH ALUMINUM
PLAQUARD MARKED APPROX 1/16 CORNER
WAS FOUND NEAR CORNER LOCATIONS:
*A - N37°06'00"E, 5.4'
*B - N13°11'00"E, 3.7'
*C - N68°02'00"W, 25.3'

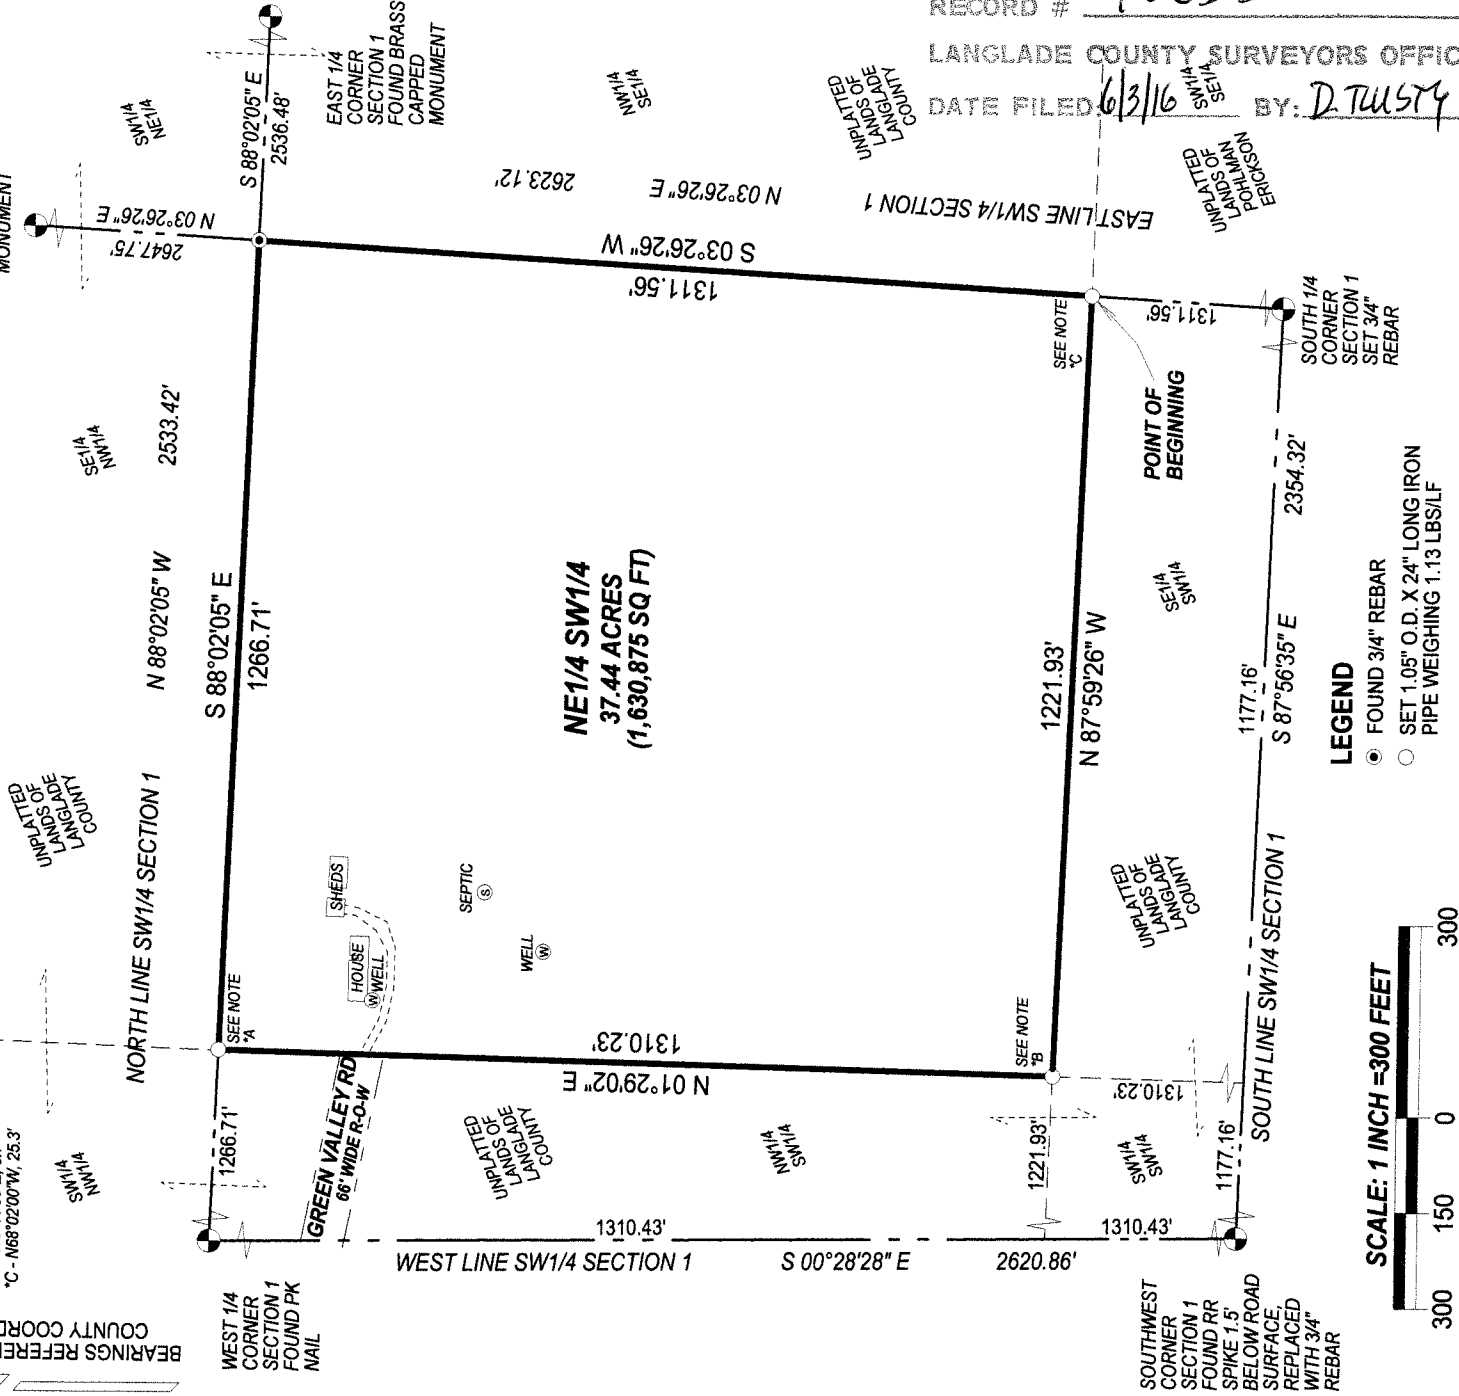

RECORD # 10255
LANGLADE COUNTY SURVEYORS OFFICE
DATE FILED 6/3/16 BY: D. TUSTY

- LEGEND
- FOUND 3/4" REBAR
 - SET 1.05" O.D. X 24" LONG IRON PIPE WEIGHING 1.13 LBS/LF




I, TIMOTHY J. RUSCH, PROFESSIONAL LAND SURVEYOR, DO HEREBY CERTIFY:

THAT I HAVE SURVEYED AND MAPPED BY THE ORDER OF GARY WELTER, OWNER, THE NE1/4 OF THE SW1/4 OF SECTION 1, T33N-R9E.

DESCRIBED AS FOLLOWS:
COMMENCING AT THE SOUTH 1/4 CORNER OF SECTION 1; THENCE N03°26'26"E ALONG THE EAST LINE OF THE SW1/4 OF SAID SECTION, 1311.56 FEET TO THE POINT OF BEGINNING; THENCE N87°59'26"W, 1221.93 FEET; THENCE N01°29'02"E, 1310.23 FEET; THENCE S88°02'05"E, 1266.71 FEET; THENCE S03°26'26"W, 1311.56 FEET TO THE POINT OF BEGINNING.

THAT THIS SURVEY WAS FOR THE PURPOSE OF LOCATING PROPERTY BOUNDARIES ONLY. OTHER GEOGRAPHICAL FEATURES WERE NOT MAPPED.

THAT THIS IS A TRUE AND CORRECT REPRESENTATION OF THE BOUNDARIES SURVEYED TO THE BEST OF MY KNOWLEDGE AND BELIEF.

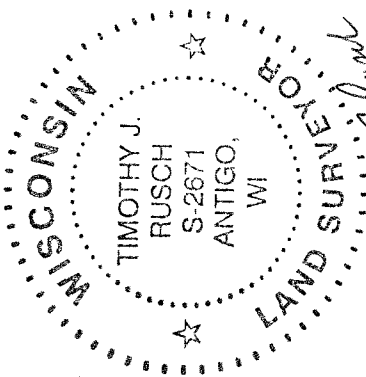

SURVEYED BY:
RUSCH ENGINEERING & SURVEYING LLC
400 RUSCH ROAD
ANTIGO, WI 54409
(715)623-5044
PROJECT # 15-5410