


BEARINGS REFERENCED TO THE LANGLADE
COUNTY COORDINATE SYSTEM GRID

PLAT OF SURVEY
PART OF LOTS 1 AND 2 OF CERTIFIED SURVEY MAP
VOLUME 12 PAGE 061, LOCATED IN THE SE1/4 SW1/4,
SECTION 35, T34N-R10E, TOWN OF ELCHO,
LANGLADE COUNTY, WISCONSIN

RECORD #: 10259
LANGLADE COUNTY SURVEYORS OFFICE
DATE FILED: 6/3/16 BY: D. TLUSTY

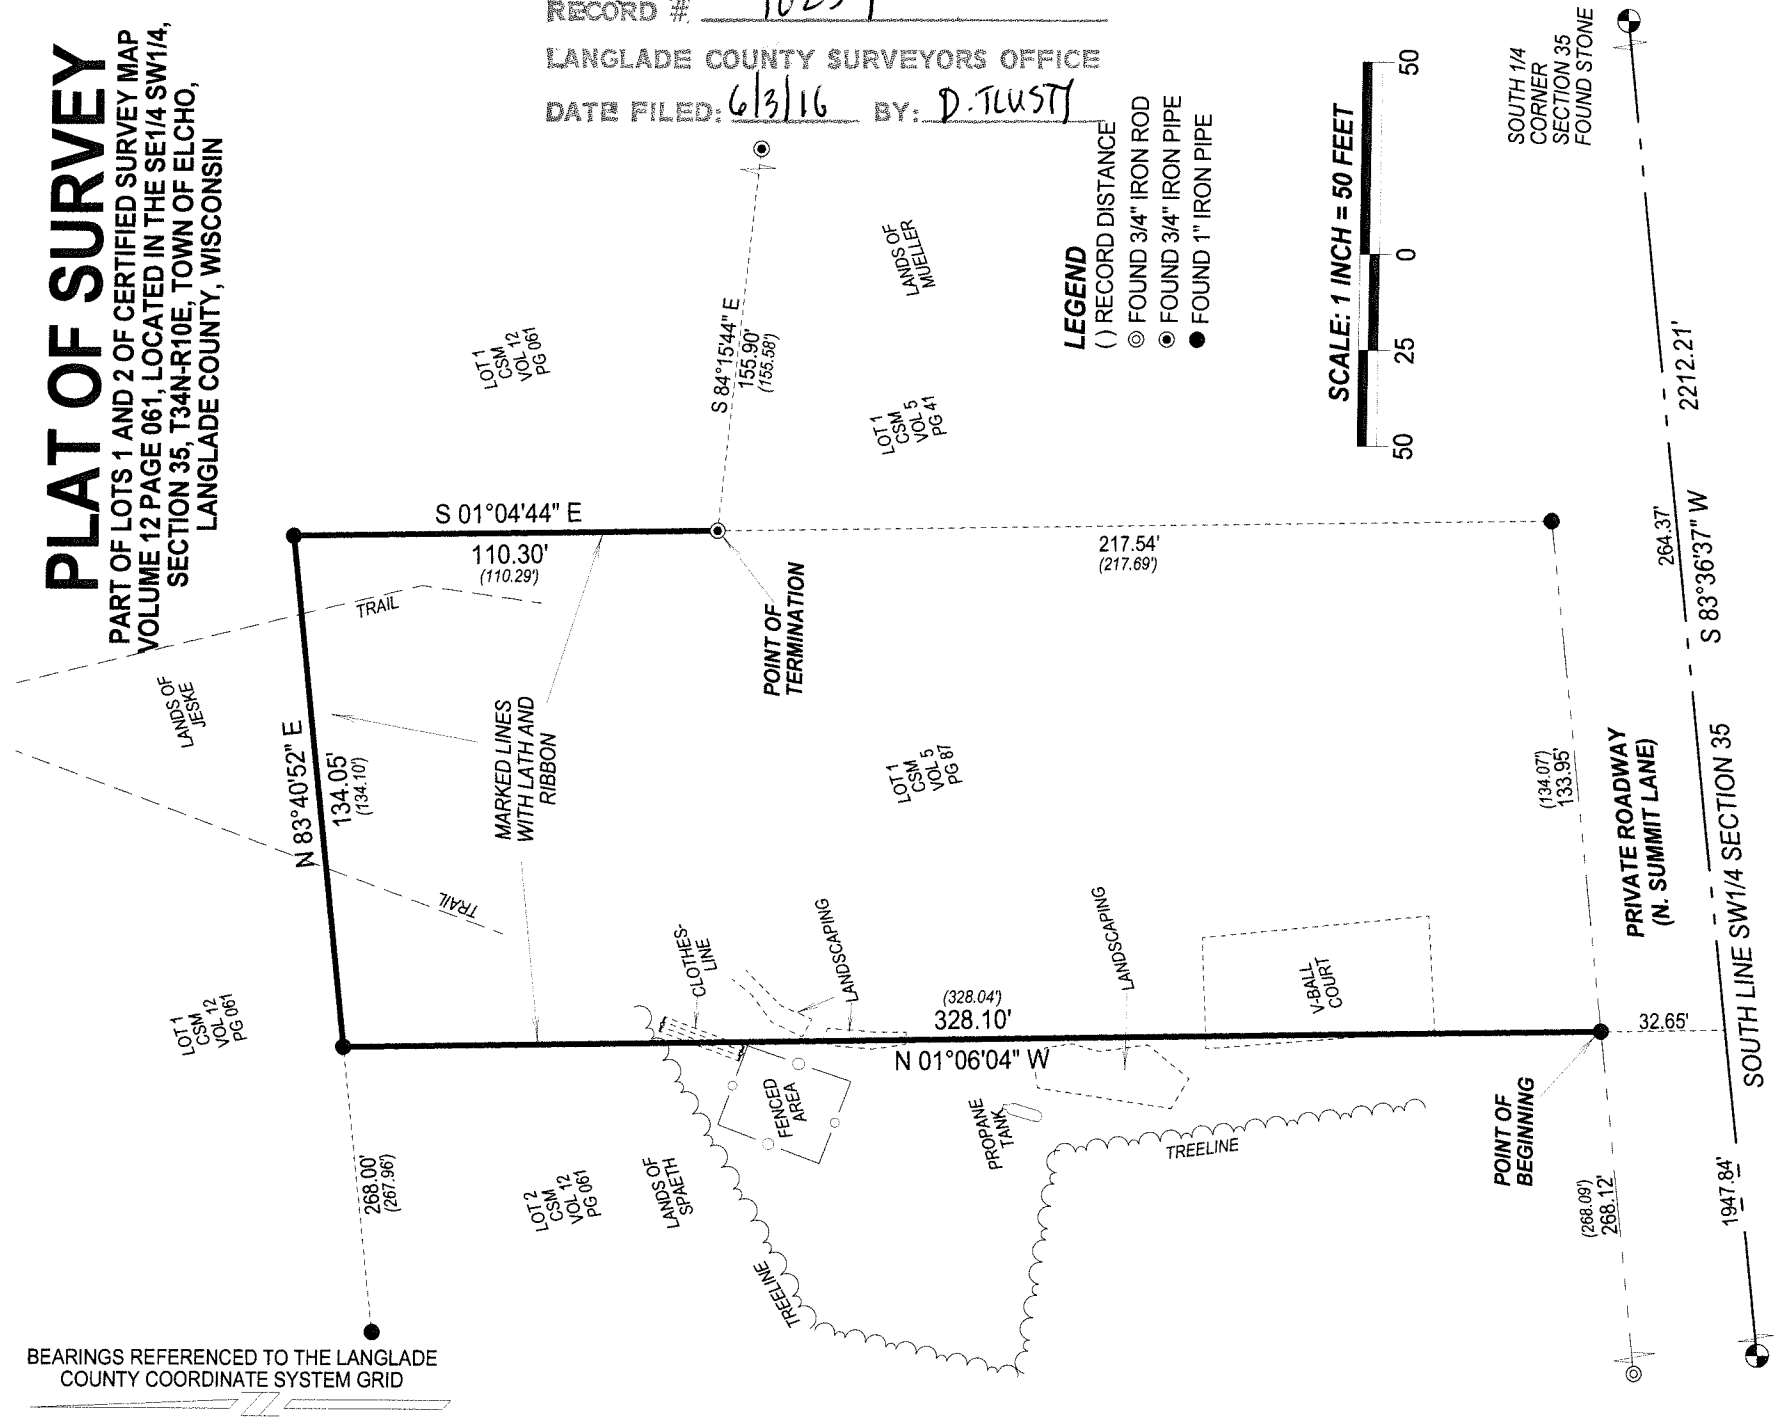


- LEGEND**
- () RECORD DISTANCE
 - ⊙ FOUND 3/4" IRON ROD
 - ⊙ FOUND 3/4" IRON PIPE
 - FOUND 1" IRON PIPE



SW CORNER
SECTION 35
FOUND CAPPED
IRON PIPE

SURVEYED BY:
RUSCH ENGINEERING & SURVEYING LLC
400 RUSCH ROAD
ANTIGO, WI 54409
(715)623-5044
PROJECT # 13-5280

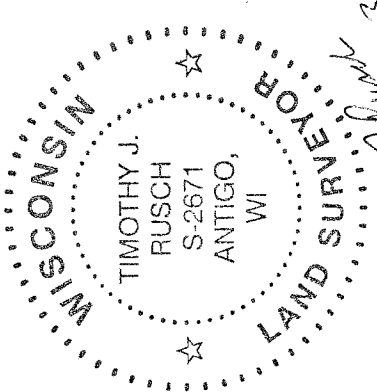

I, TIMOTHY J. RUSCH, REGISTERED LAND SURVEYOR, DO
HEREBY CERTIFY:

THAT I HAVE SURVEYED AND MAPPED BY THE ORDER OF
ROBERT JESKE, PART OF LOTS 1 AND 2 OF CERTIFIED
SURVEY MAP VOLUME 12 PAGE 061, LOCATED IN THE SE1/4
SW1/4, SECTION 35, T34N-R10E, DESCRIBED AS FOLLOWS:

COMMENCING AT THE SOUTH 1/4 CORNER OF SECTION 35;
THENCE S83°36'37"W, ALONG THE SOUTH LINE OF THE
SW1/4 OF SAID SECTION, 264.37 FEET; THENCE N01°06'04"W,
32.65 FEET TO THE POINT OF BEGINNING; THENCE
CONTINUING N01°06'04"W, ALONG THE EAST LINE OF LOT 2
OF CERTIFIED SURVEY MAP VOLUME 12 PAGE 061, 328.10
FEET; THENCE N83°40'52"E, ALONG THE SOUTH LINE OF LOT
1 OF SAID CERTIFIED SURVEY MAP, 134.05 FEET; THENCE
S01°04'44"E, ALONG SAID LOT 1, 110.30 FEET TO THE POINT
OF TERMINATION.

THAT THIS SURVEY WAS FOR THE PURPOSE OF LOCATING
CERTAIN PROPERTY BOUNDARIES AND TOPOGRAPHIC
FEATURES ONLY. OTHER GEOGRAPHICAL FEATURES WERE
NOT MAPPED.

THAT THIS IS A TRUE AND CORRECT REPRESENTATION OF
THE BOUNDARIES AND TOPOGRAPHIC FEATURES
SURVEYED TO THE BEST OF MY KNOWLEDGE AND BELIEF.