
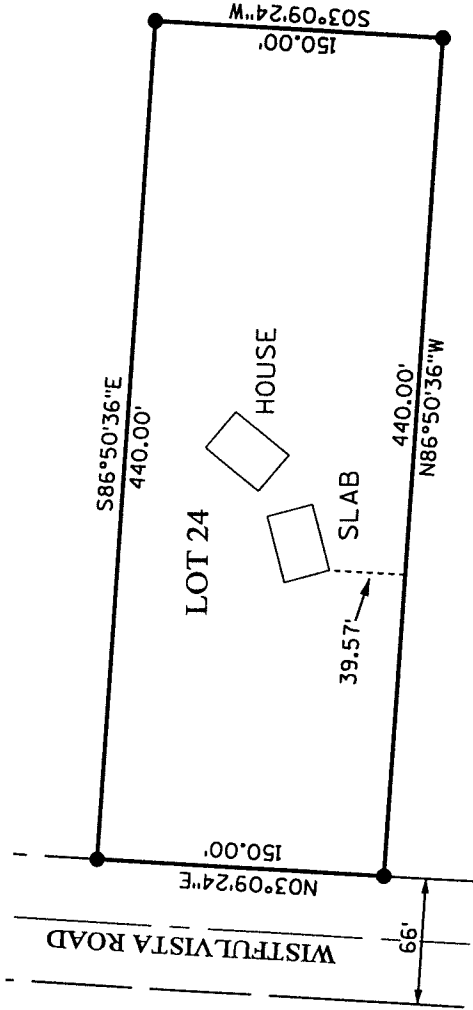


PROJECT * 980573	SCALE: 1"=100'	FILE * PLAT
FIELD BOOK *	DRAWN BY: SJO	SHEET * 1 OF 1
PAGES *	CHECKED BY: ECU	SIDE *
SURVEYOR: EUGENE C. UTTECH MSA PROFESSIONAL SERVICES, INC. 1835 NORTH STEVENS STREET RHINELANDER, WI 54501 (715) 362-3244		CLIENT REV. EARL KRUSE
MSA PROFESSIONAL SERVICES TRANSPORTATION • AGRICULTURAL DEVELOPMENT • ENVIRONMENTAL 1835 N. Stevens St. Rhinelanders, WI 54501 715-362-3244 1-800-844-7854 Fax: 715-362-4116 © MSA PROFESSIONAL SERVICES		

PLAT OF SURVEY


LOT 24

A PARCEL OF LAND LOCATED IN VALHALLA WOODS SUBDIVISION,
BEING PART OF THE NW 1/4 OF THE NE 1/4, AND SW 1/4 OF THE NE 1/4
SECTION 18, TOWNSHIP 31 NORTH, RANGE 14 EAST,
TOWN OF WOLF RIVER, LANGLADE COUNTY, WISCONSIN

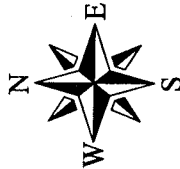


LEGEND

- 1" DIA. IRON PIPE, FOUND

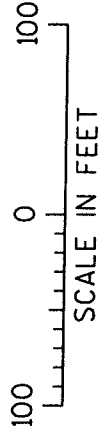

RECORD # 10262
LANGLADE COUNTY SURVEYORS OFFICE
DATE FILED: 4/28/05 BY: D. TLUSTY

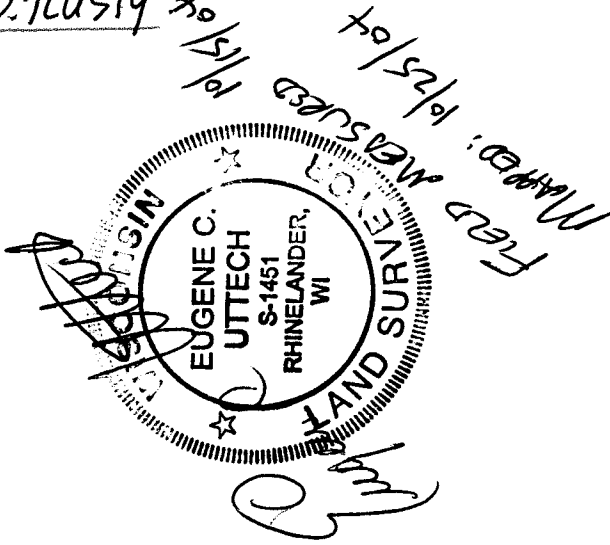

I, EUGENE C. UTTECH, REGISTERED
LAND SURVEYOR OF THE STATE OF
WISCONSIN DO HEREBY CERTIFY
THIS IS TRUE AND CORRECT TO THE
BEST OF MY KNOWLEDGE AND BELIEF.