


MAP OF SURVEY

OF PART OF THE SOUTHWEST 1/4 OF THE NORTHEAST 1/4
OF SECTION 32, TOWNSHIP 31 NORTH, RANGE 15 EAST,
TOWN OF WOLF RIVER, LANGLADE COUNTY, WISCONSIN

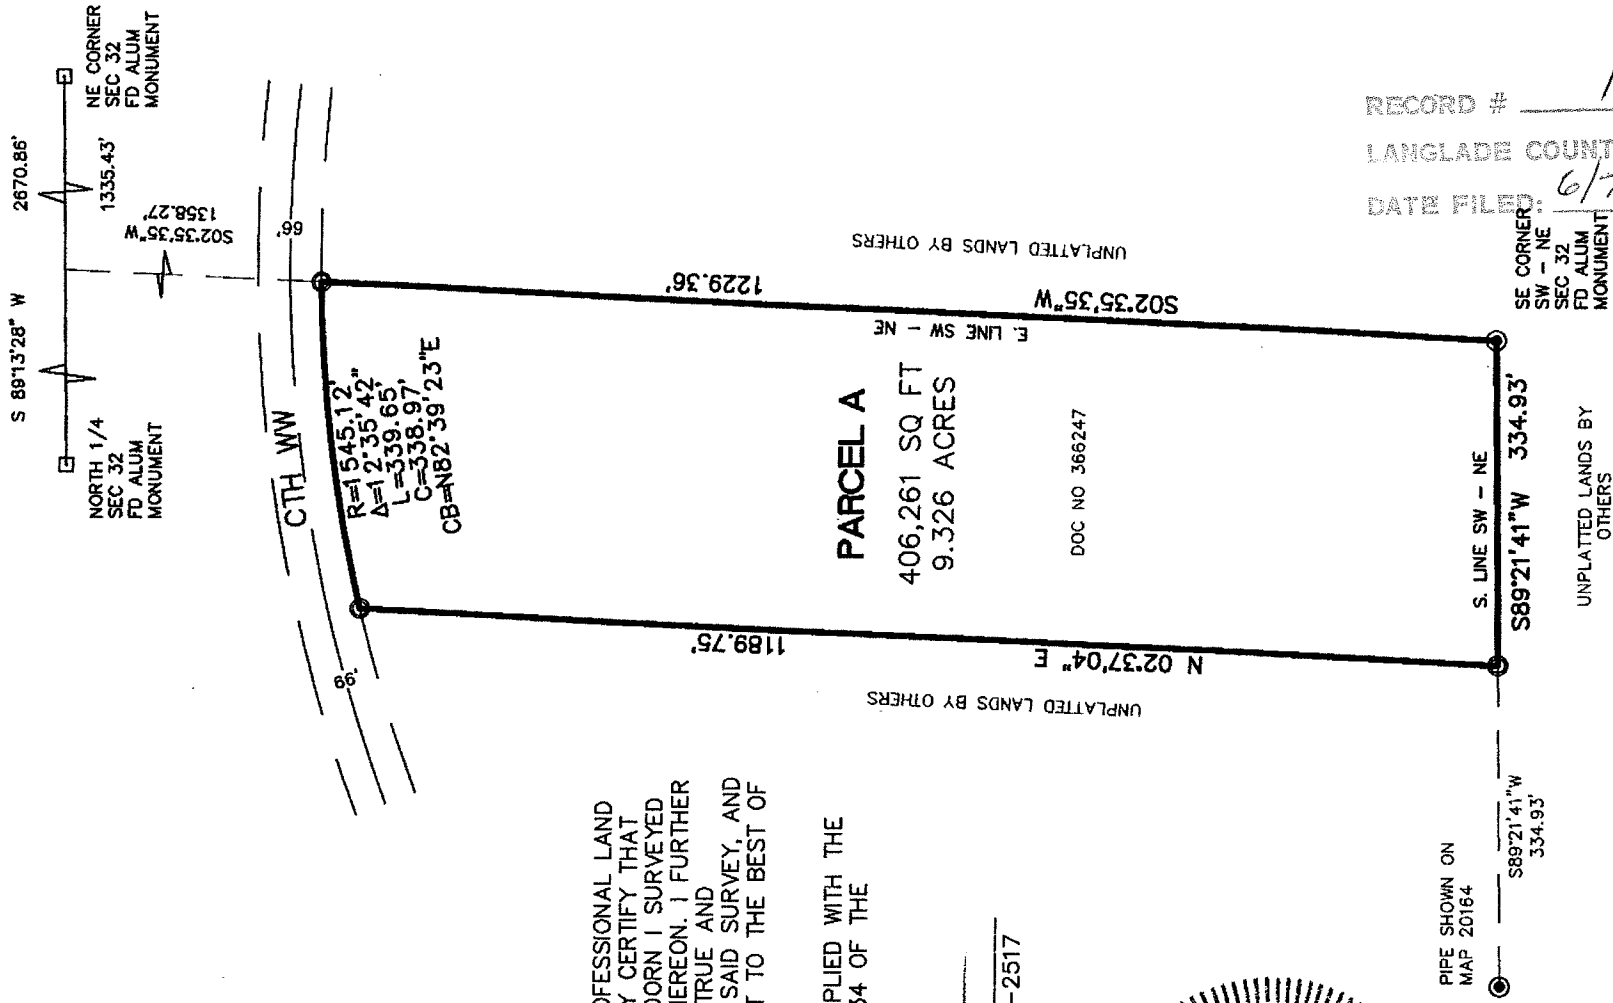


I, CHARLEY G BRINKMEIER, PROFESSIONAL LAND SURVEYOR S-2517, DO HEREBY CERTIFY THAT BY THE DIRECTION OF LYNNE DORN I SURVEYED AND MAPPED THE PROPERTY HEREON. I FURTHER CERTIFY THAT THIS MAP IS A TRUE AND CORRECT REPRESENTATION OF SAID SURVEY, AND THAT THIS SURVEY IS CORRECT TO THE BEST OF MY KNOWLEDGE AND BELIEF.

ALSO THAT I HAVE FULLY COMPLIED WITH THE PROVISIONS OF CHAPTER 236.34 OF THE WISCONSIN STATUTES.

Charley G. Brinkmeier
CHARLEY G BRINKMEIER S-2517
SEPTEMBER 27, 2016



- 1.3" X 18" IRON PIPE WEIGHING 1.68 LBS/LINEAL FOOT SET(OD)
 - FOUND 3/4" ROD
 - ⊙ FOUND 1" I. PIPE
 - ▲ FOUND PK NAIL OR RR SPIKE
 - FOUND GOV'T CORNER
 - () RECORD DATA
- SHEET 1 OF 1

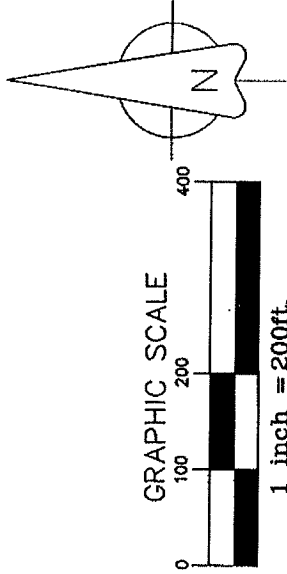

RECORD # 10270
LANGLADE COUNTY SURVEYORS OFFICE
DATE FILED: 6/7/17 BY: D. TUSTY

SURVEY PROVIDED BY:
CORNERSTONE SURVEYING
W12890 HWY 1
DEERBROOK WI 54424
715-216-3234

SURVEYED FOR:
LYNNE DORN
W4998 WEGE RD
APPLETON WI 54913

BEARING REFERENCE:
TO THE LANGLADE COUNTY
COORDINATE SYSTEM